
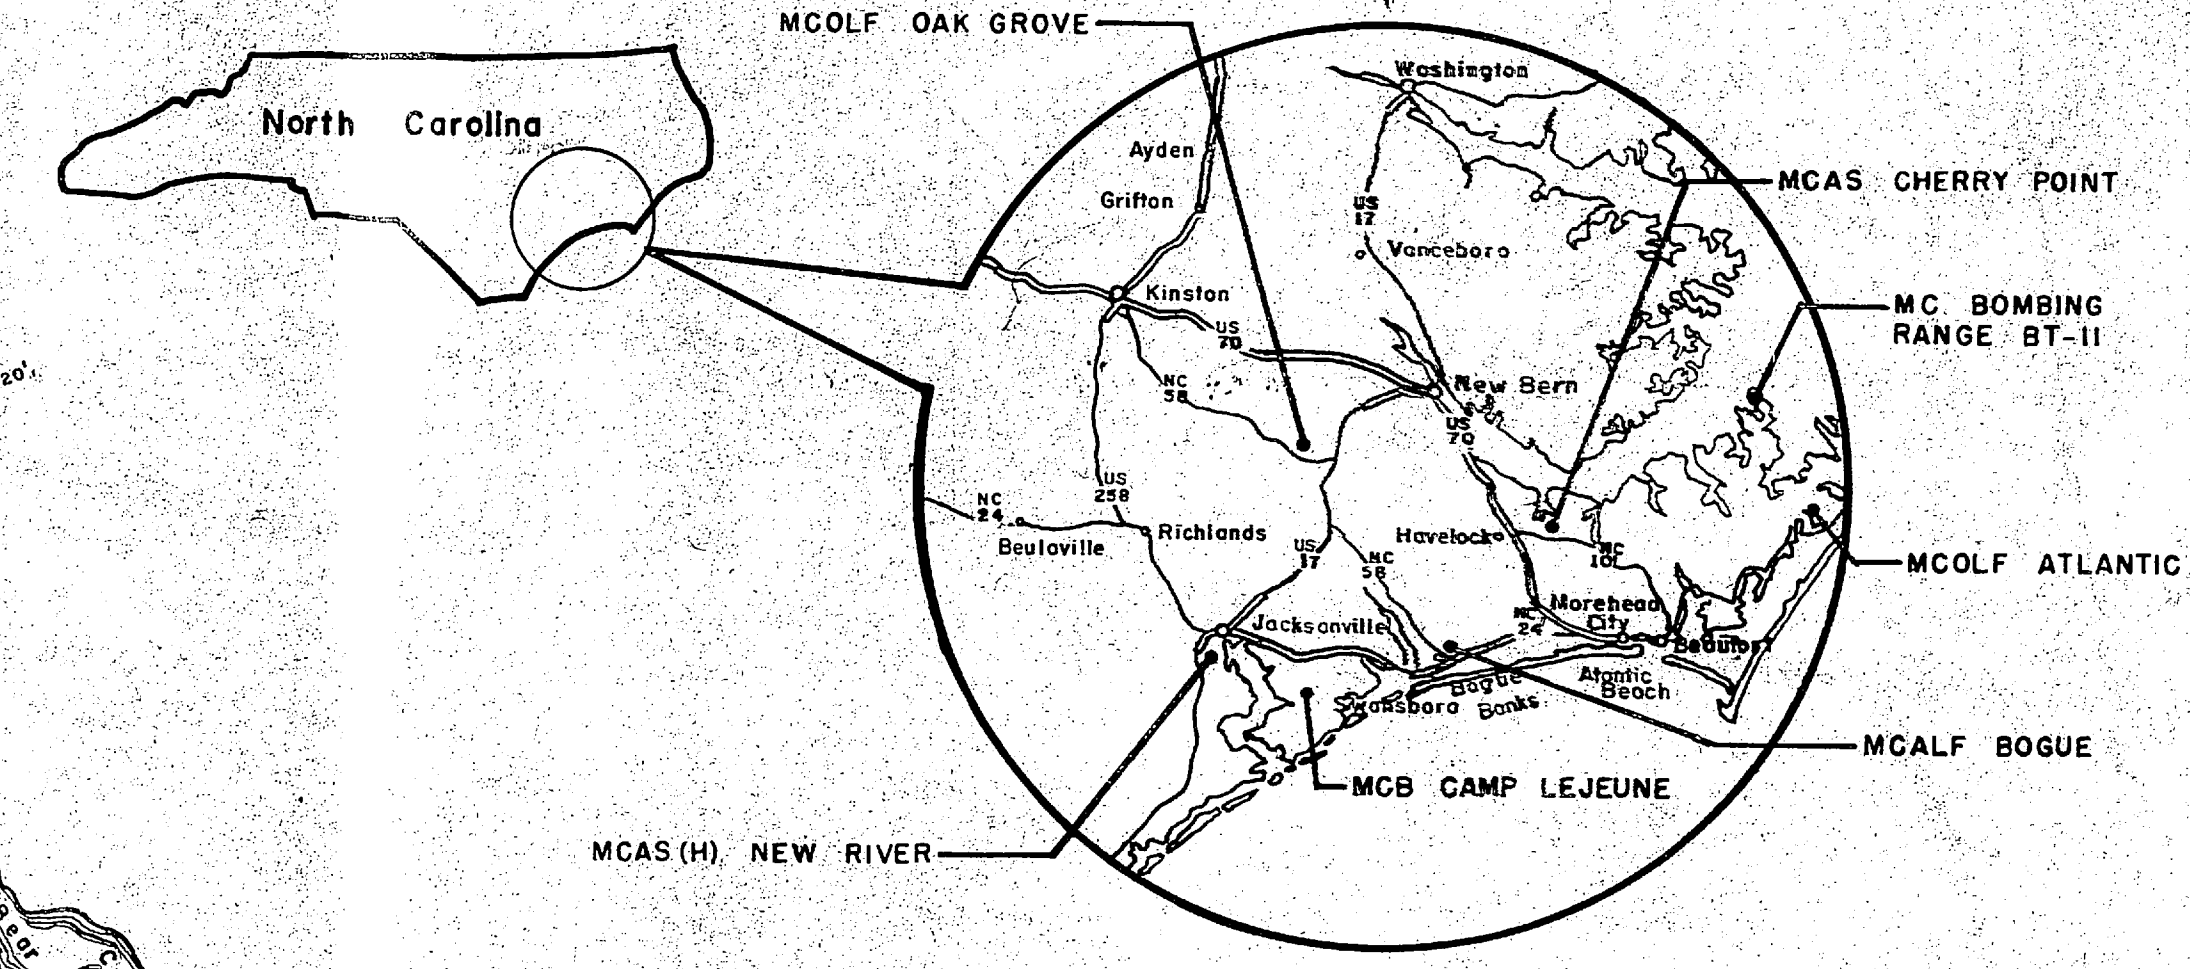


LET	DESCRIPTION	PREP'D BY	DATE	APPROVED

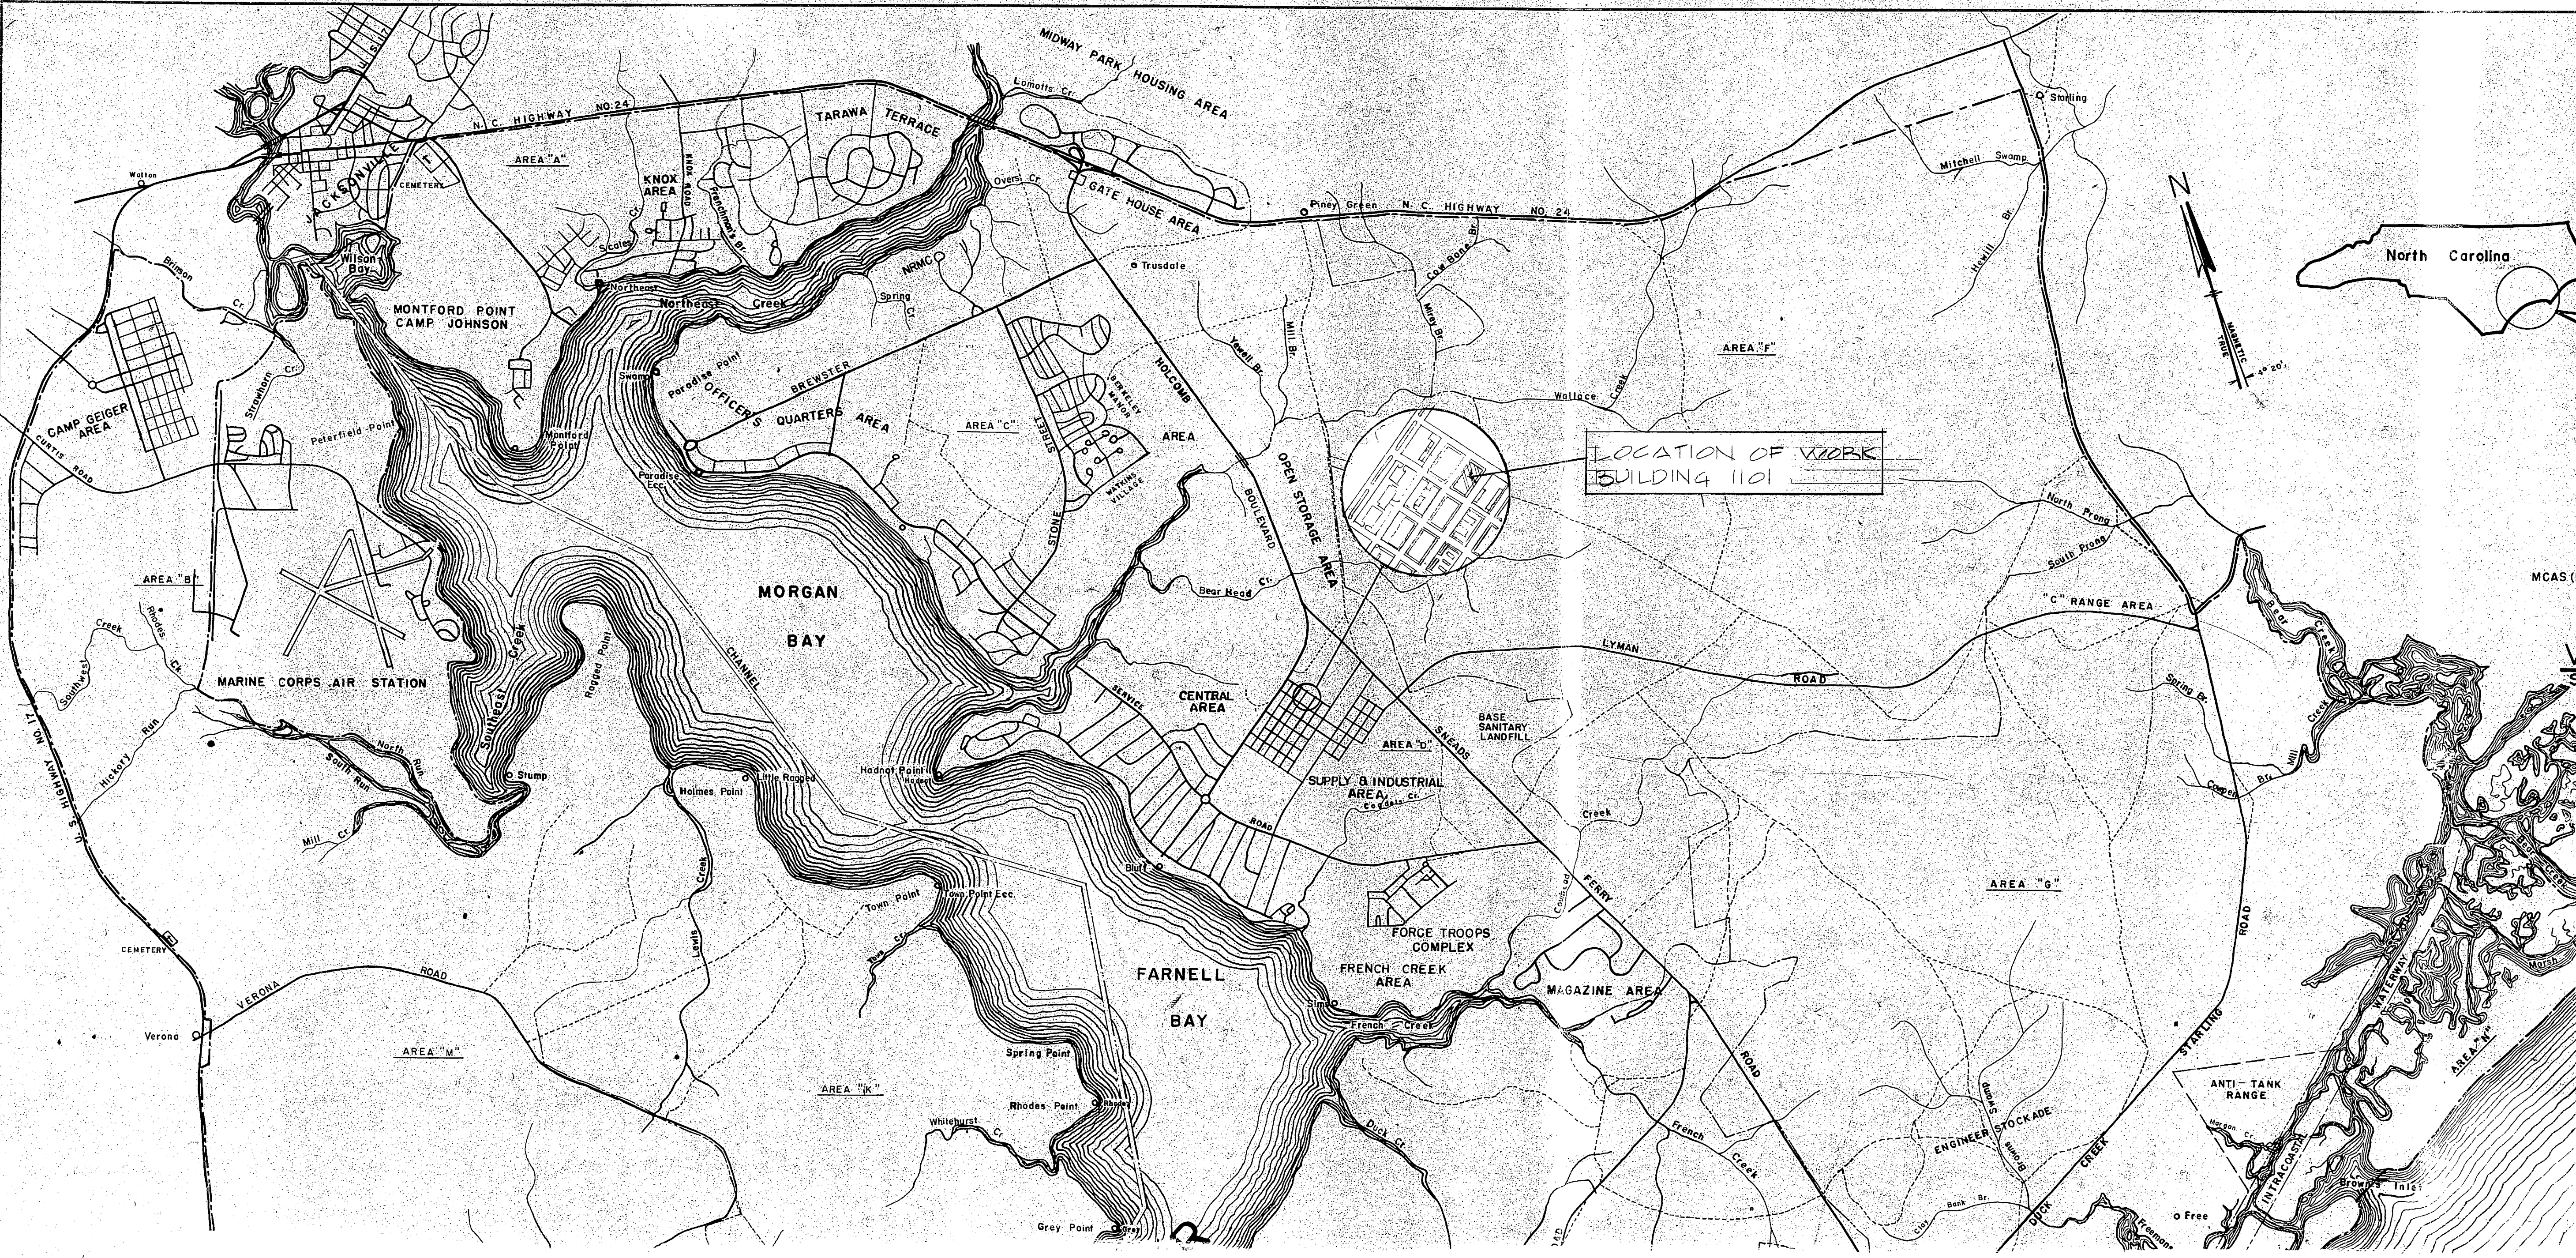


VICINITY MAP - CAMP LEJEUNE, N. C.  
SCALE: 1" = 145 miles

**SYMBOL LEGEND**

- ⊠ DETAIL/SECTION NO.
- SHEET WHERE DETAIL IS SHOWN
- SHEET WHERE DETAIL IS TAKEN
- ⊙ DETAIL SYMBOL
- ⊕ SECTION SYMBOL
- ⊙ ELEVATION SYMBOL
- ⊕ DOOR SYMBOL
- WIRE MESH PARTITION
- EXISTING WINDOWS WITH NEW SECURITY SCREENS

NAVFAV DWG NO.	SHT. NO.	TITLE
399	C-1	LOCATION MAPS, GENERAL NOTES, ELEVATIONS, AND SECTIONS
9000	A-1	PARTIAL FLOOR PLAN, DOOR SCHEDULE, ELEVATIONS, SYMBOL LEGEND, AND SECTIONS
089001	A-2	SECTIONS AND DETAILS

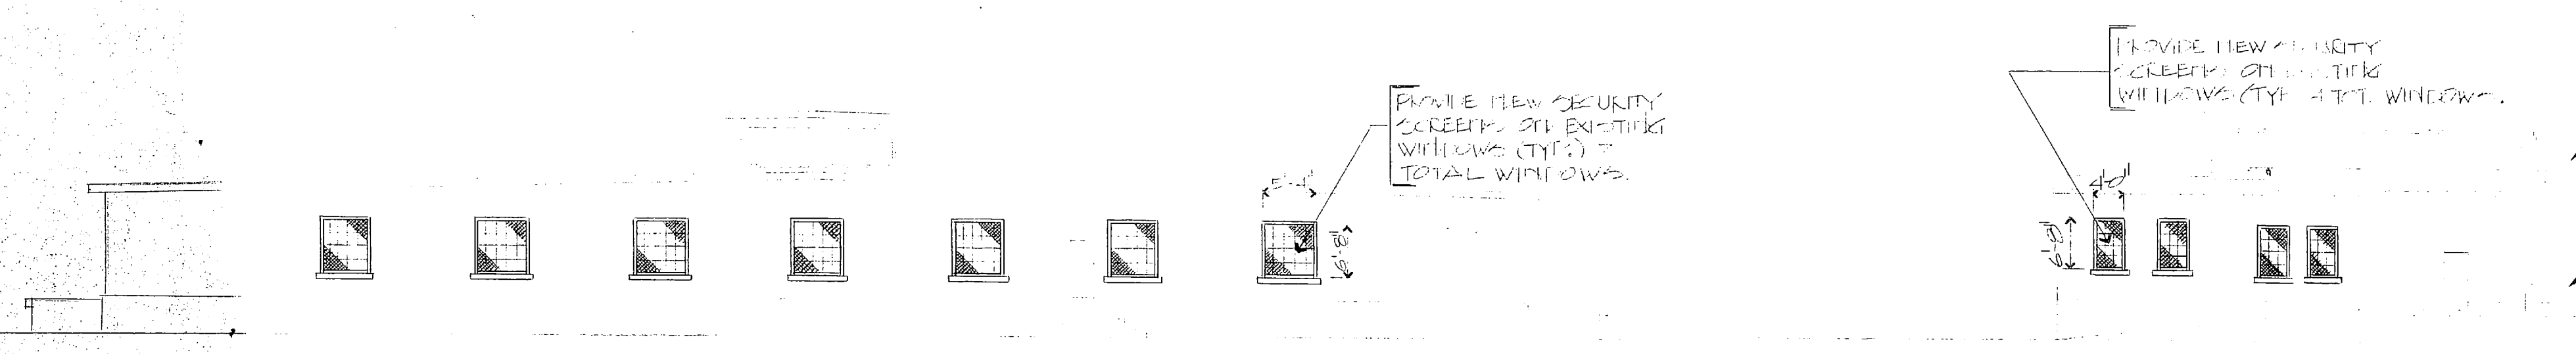


SIDE ELEVATION - BLDG 1101  
SCALE: 1/4" = 1'-0"


PARTIAL ELEVATION (RAILROAD SIDE) - BLDG 1101  
SCALE: 1/4" = 1'-0"

**GENERAL NOTES FOR BLDG-1101**


1. PROVIDE NEW DOORS, FRAMES, AND HARDWARE AS INDICATED.
2. PROVIDE NEW PHYSICAL SECURITY SYSTEMS.
3. REMOVE WIRE MESH PARTITIONS WITH DOORS.
4. PROVIDE WIRE MESH PARTITIONS FROM TOP OF WALL TO UNDERSIDE OF ROOF AS INDICATED.
5. PROVIDE EXIT STAIR AS INDICATED.
6. PATCH AND PAINT ALL SURFACES AFTER THE INSTALLATION OF NEW CONSTRUCTION.
7. PROVIDE 2 #2 AWG + 1 #14 AWG WIRE IN 1/2" CONDUIT FROM EXISTING ELECTRICAL PANEL TO PHYSICAL SECURITY SYSTEM POWER SUPPLY, CONNECT TO EXISTING 50 AMP, 20 AMP CST BREAKER.
8. FIELD VERIFY ALL MEASUREMENTS.
9. PROVIDE NEW SECURITY SCREENS ON EXISTING WINDOW AS INDICATED.
10. CO-ORDINATE OPENINGS FOR LIGHT FIXTURES THRU NEW WIRE MESH PARTITIONS.
11. SIZED OPENING SHOULD NOT EXCEED FIXTURE MORE THAN 4" IN ANY DIMENSION.

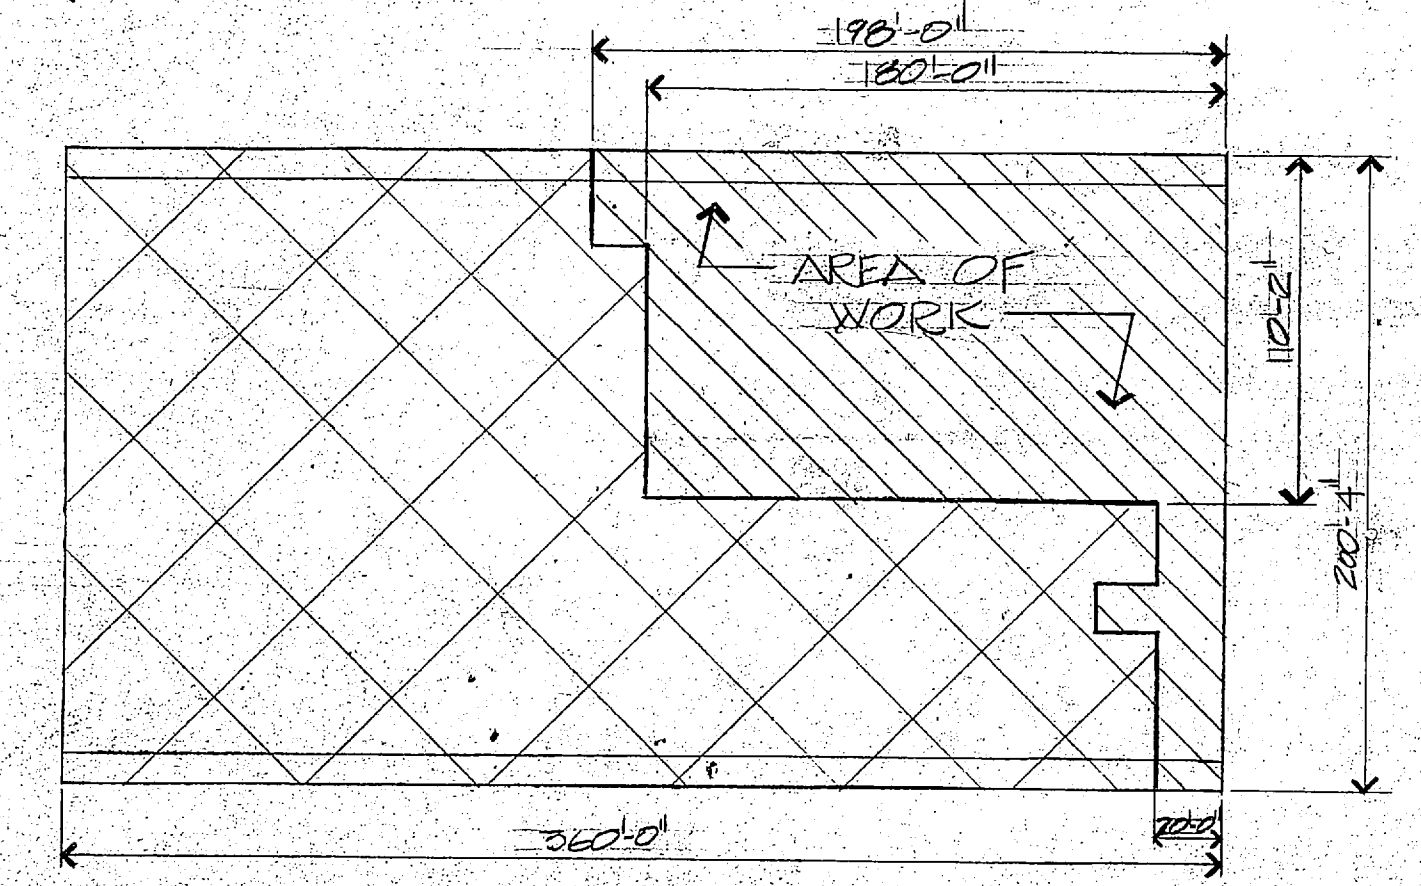


KEY PLAN BLDG-1101  
SCALE: 1" = 60'-0"

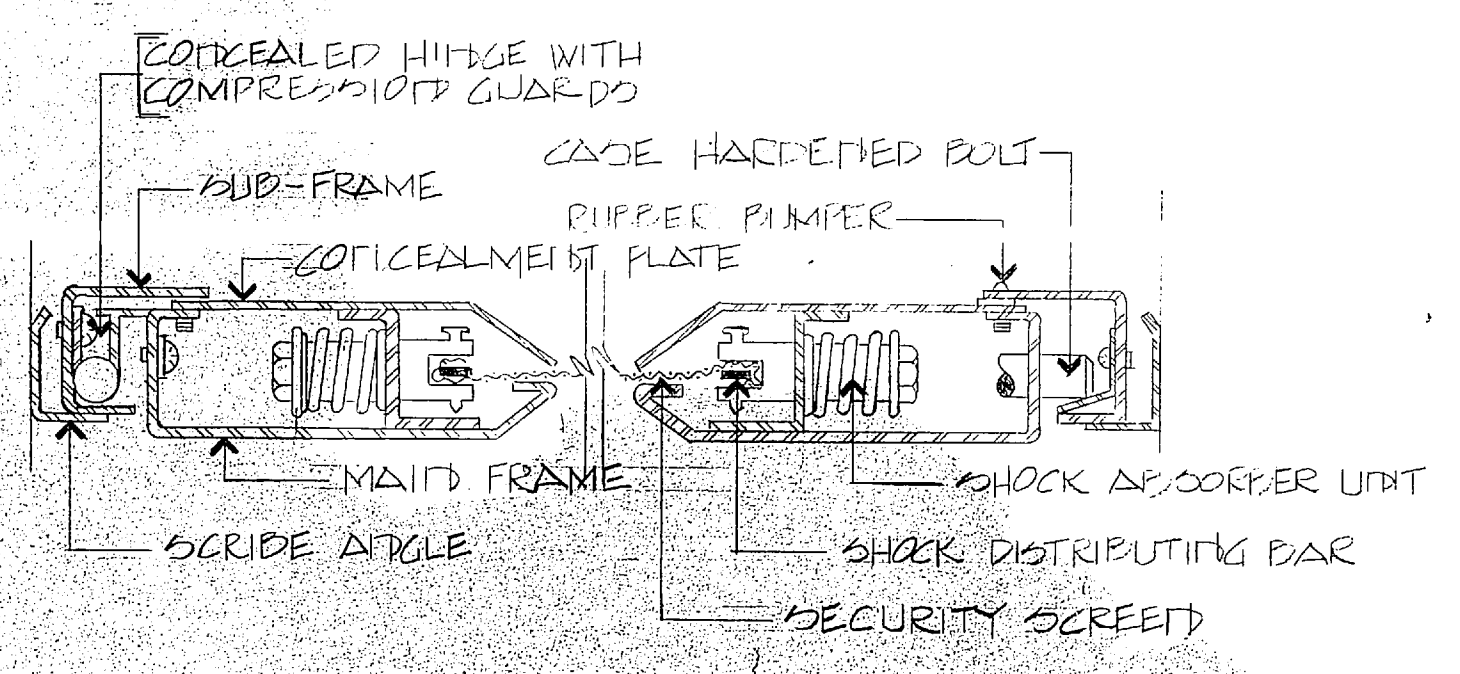

JAMB DETAIL SECURITY SCREEN  
HALF SCALE

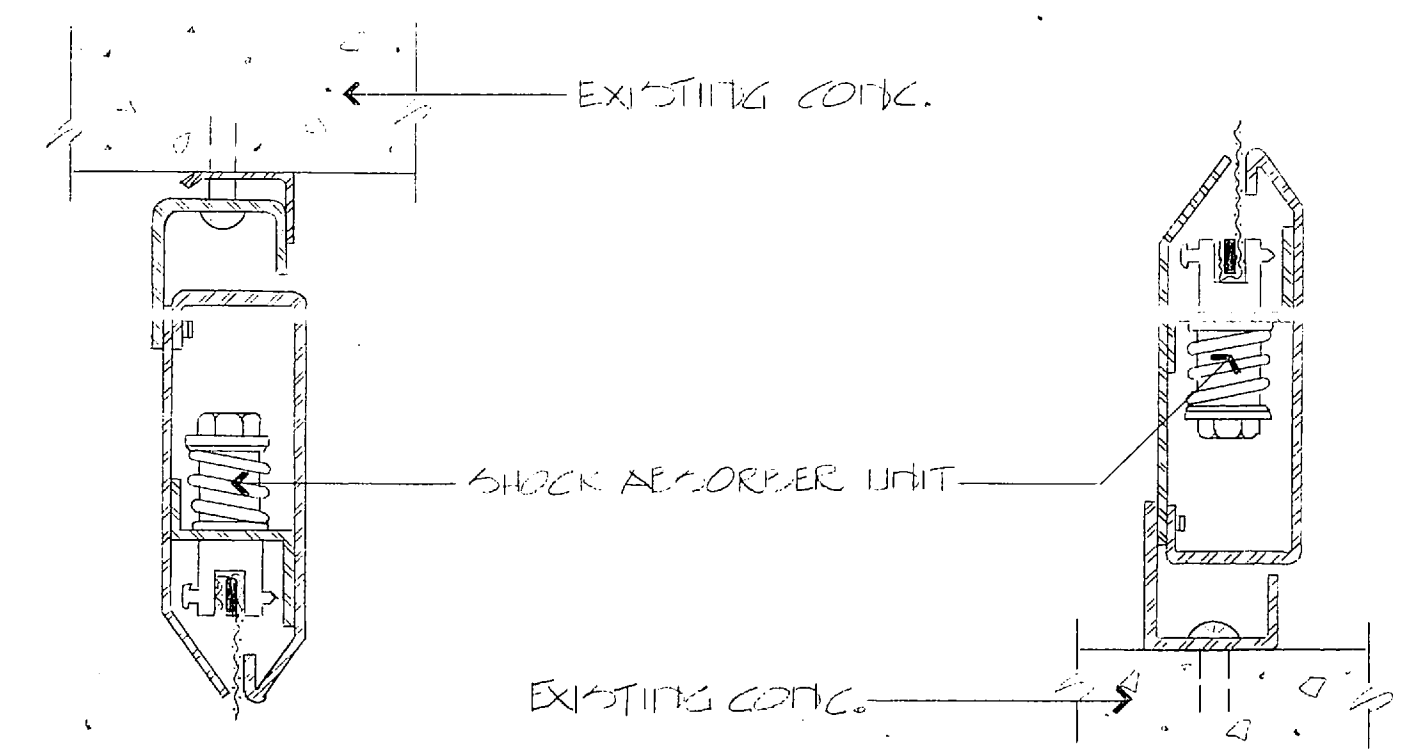


HEAD DETAIL SECURITY SCREEN  
HALF SCALE

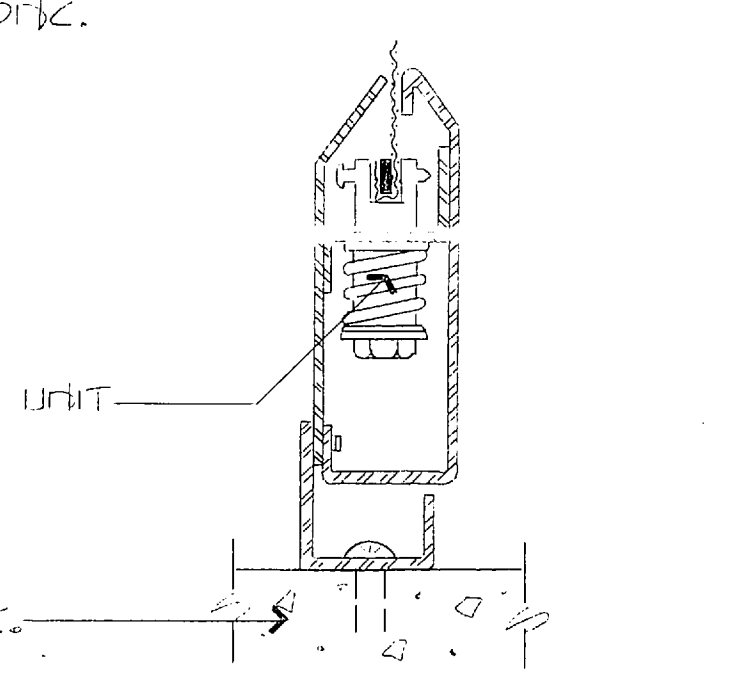

SILL DETAIL SECURITY SCREEN  
HALF SCALE


**GRAPHIC SCALES**

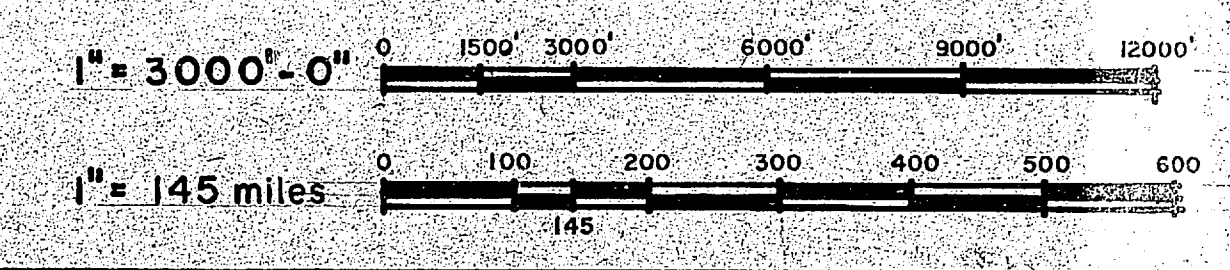


DEPARTMENT OF THE NAVY		NAVAL FACILITIES ENGINEERING COMMAND	
MARINE CORPS BASE CAMP LEJEUNE, NORTH CAROLINA			
DES: C.J. CHIVARCI	DR: C.J. CHIVARCI	PHYSICAL SECURITY OF RASC BLDG 1101 SITE LOCATION MAPS, GENERAL NOTES, ELEVATIONS, AND DETAILS	
CHK: E.W. STALLINGS	SUBMITTED BY: J. GAVIN		
DES DIR: [Signature]	APPROVED: TWO OR DICC	DATE: 7/1/83	NAVFAV DRAWING NO.: 4088999
SATISFACTORY TO: [Signature]	DATE: 7/1/83	SIZE: F	CODE IDENT NO.: 80091
SCALE: NOTED		SPEC: 05-02-4646	SHEET 1 OF 3




REVISIONS			
SYM.	DESCRIPTION	DATE	APPROVED

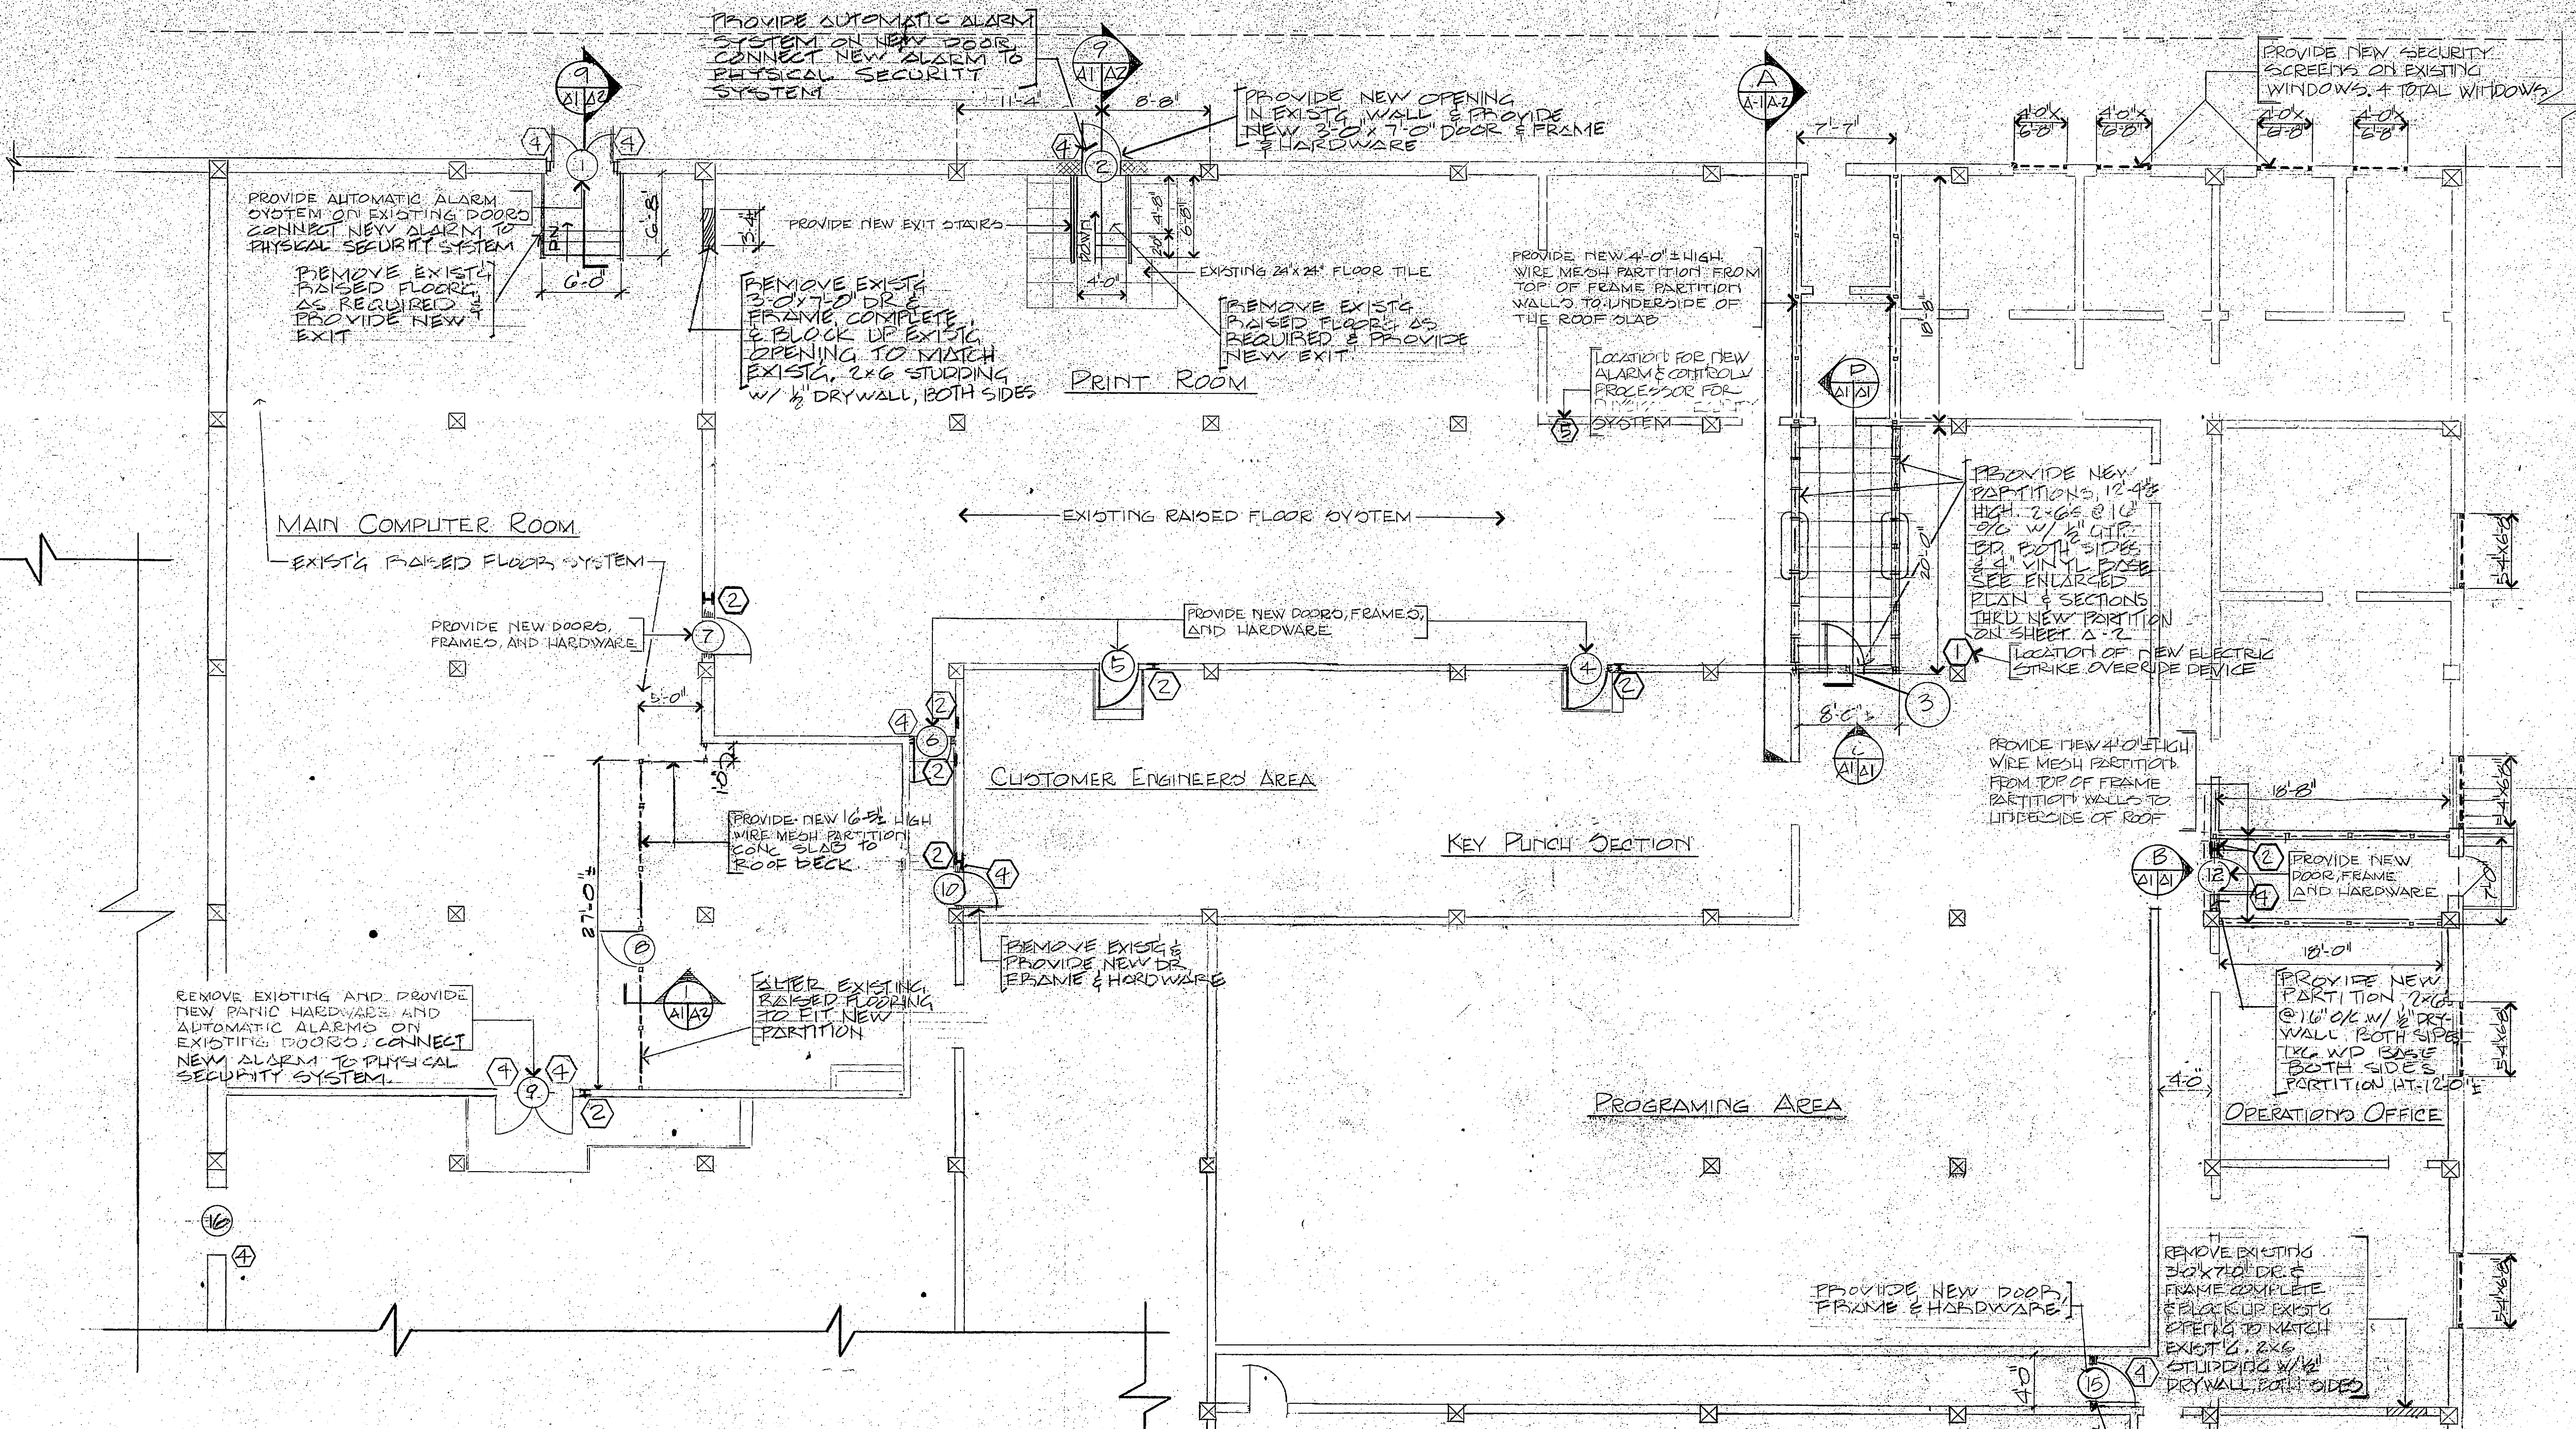


**DOOR LEGEND**

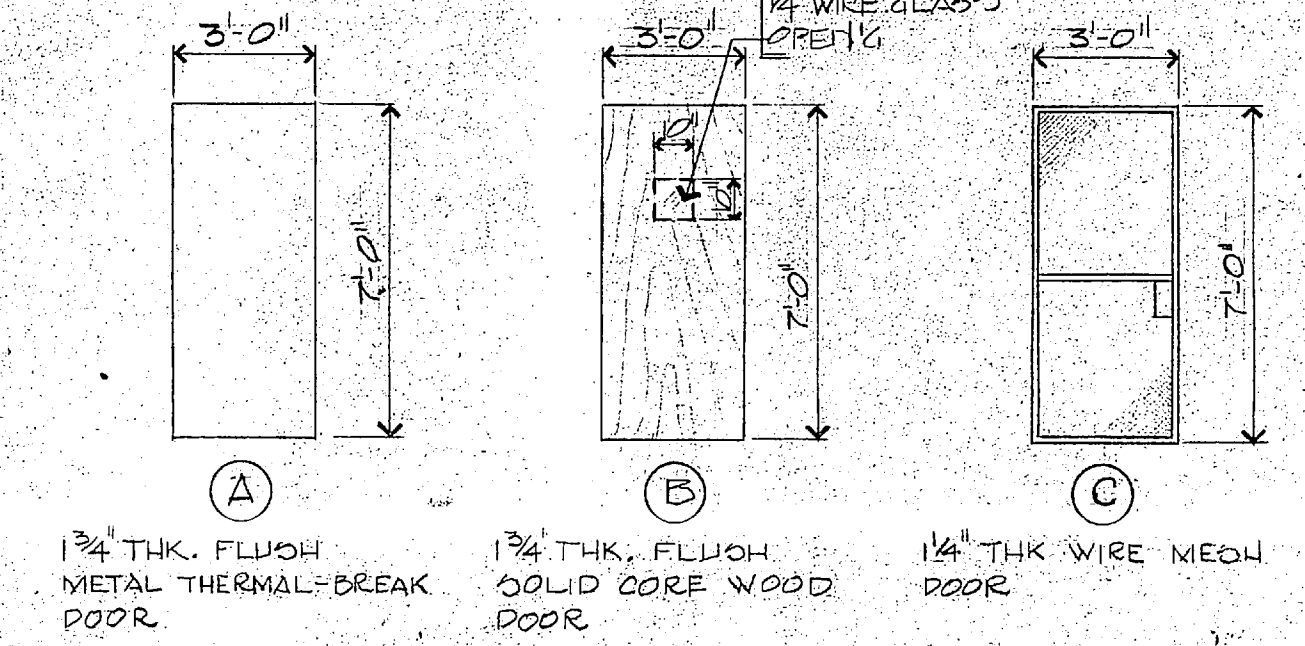


DOOR SCHEDULE							
DOOR SYM.	DOOR SIZE WIDTH x HEIGHT	THK.	TYPE	DOOR FRAME DETAILS			REMARKS
				HEAD	JAMB	SILL	
1	2'-2" x 7'-0"	1 1/2"	EXISTING				2
2	3'-0" x 7'-0"	1 1/2"	A	H-2	J-2	D-2	4
3	3'-0" x 7'-0"	1 1/2"	B	H-1	J-1		3 4 1
4	3'-0" x 7'-0"	1 1/2"	B	H-1	J-1		3 4 1 1/2" WIRE GLASS OPENING
5	3'-0" x 7'-0"	1 1/2"	B				4
6	3'-0" x 7'-0"	1 1/2"	B	H-1	J-1		3 4 1 1/2" WIRE GLASS OPENING
7	3'-0" x 7'-0"	1 1/2"	B	H-1	J-1		3 4 1 1/2" WIRE GLASS OPENING
8	3'-0" x 7'-0"	1 1/2"	C				4
9	6'-0" x 7'-0"	1 1/2"	EXISTING				4
10	3'-0" x 7'-0"	1 1/2"	B	H-1	J-1		3 4 1 1/2" WIRE GLASS OPENING
12	3'-0" x 7'-0"	1 1/2"	B	H-1	J-1		3 4 1 1/2" WIRE GLASS OPENING
14	3'-0" x 7'-0"	1 1/2"	EXISTING				4
15	3'-0" x 7'-0"	1 1/2"	B	H-1	J-1		4
16	8'-0" x 8'-0"	1 1/2"	EXISTING				4

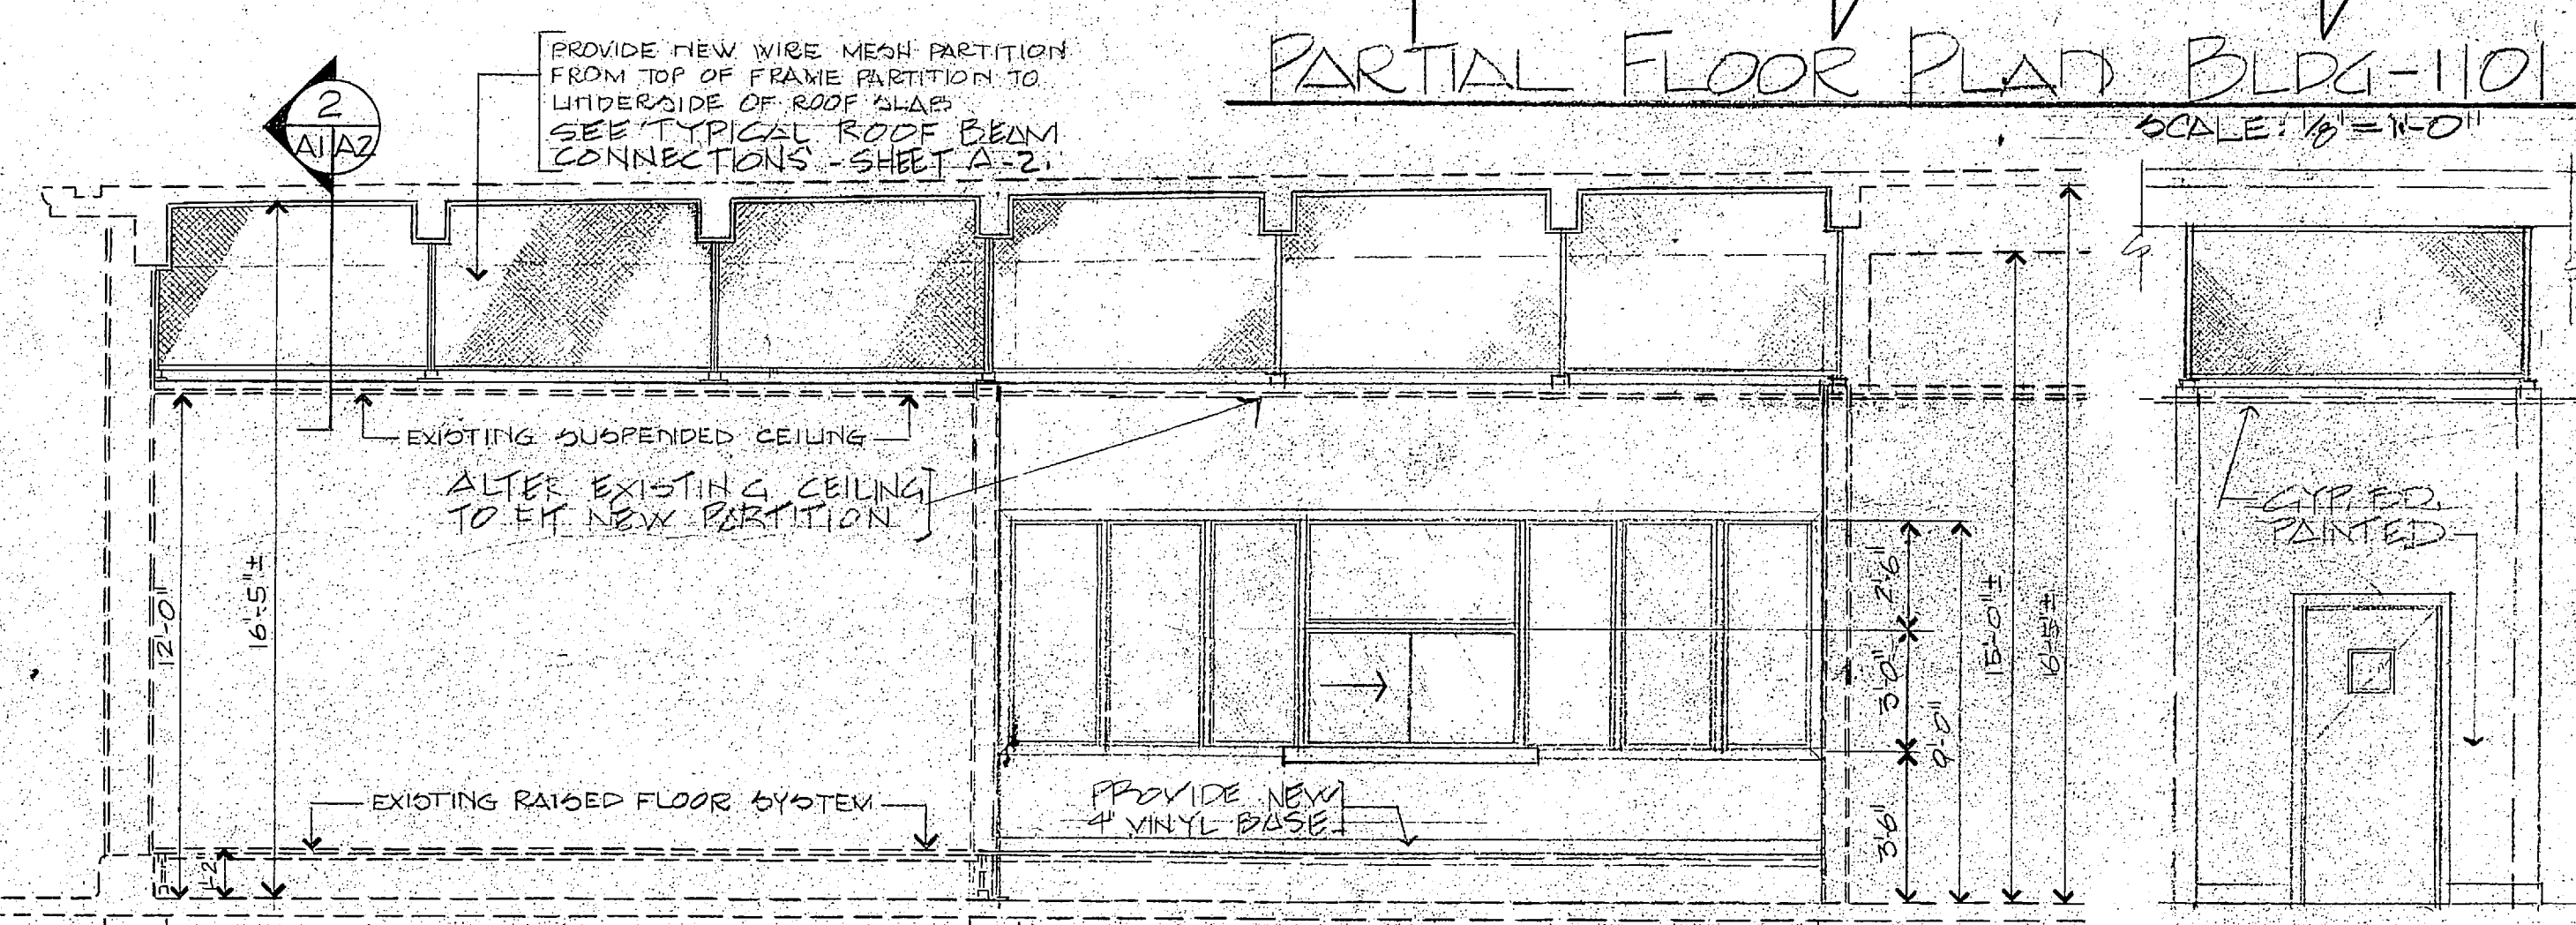

**BUILDING CROSS SECTION A-A1**  
SCALE 1/4" = 1'-0"

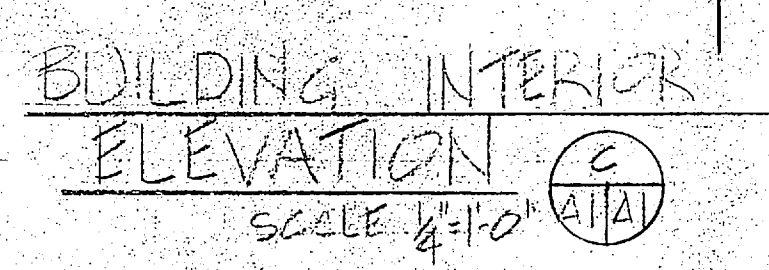



**BUILDING INTERIOR ELEVATION C-C1**  
SCALE 1/4" = 1'-0"

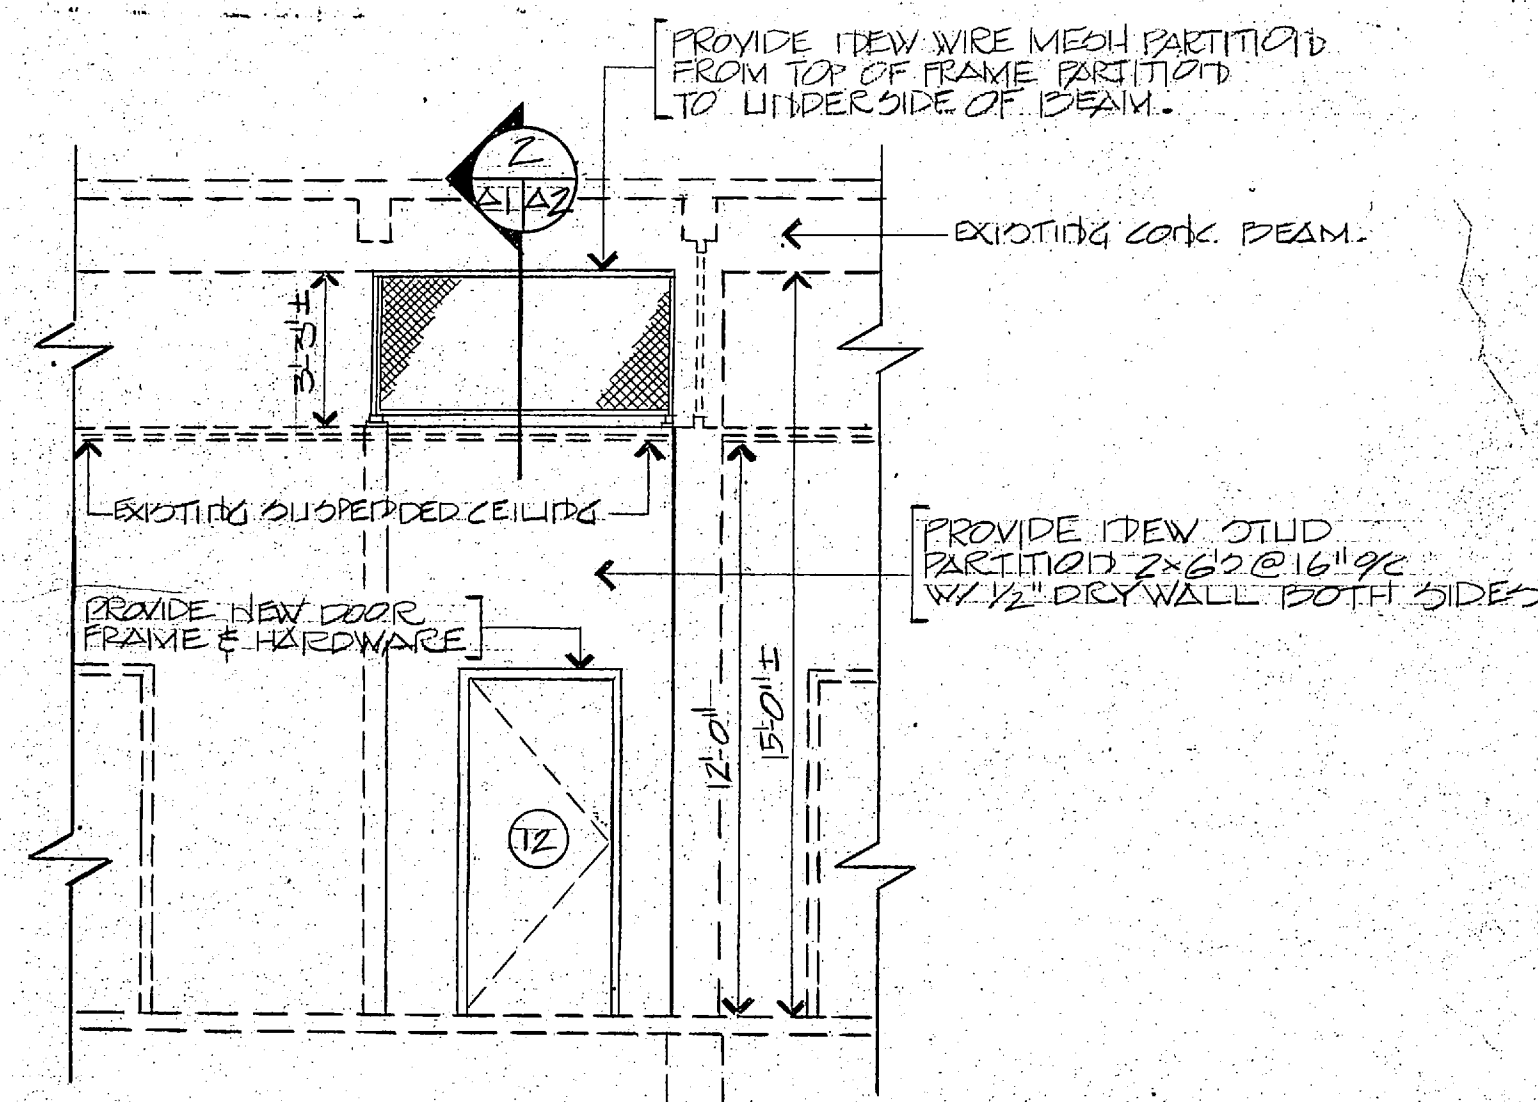

**BUILDING INTERIOR ELEVATION D-D1**  
SCALE 1/4" = 1'-0"

**SYMBOL LEGEND FOR NEW PHYSICAL SECURITY SYSTEM**

SYMBOL	DEFINITION
1	ELECTRIC STRIKE OVERRIDE DEVICE
2	CARD READER SENSOR, CONCEALED
3	ELECTRIC STRIKE
4	INTRUSION DEVICE
5	LOCATION OF ALARM & CONTROL PROCESSOR FOR PHYSICAL SECURITY SYSTEM.







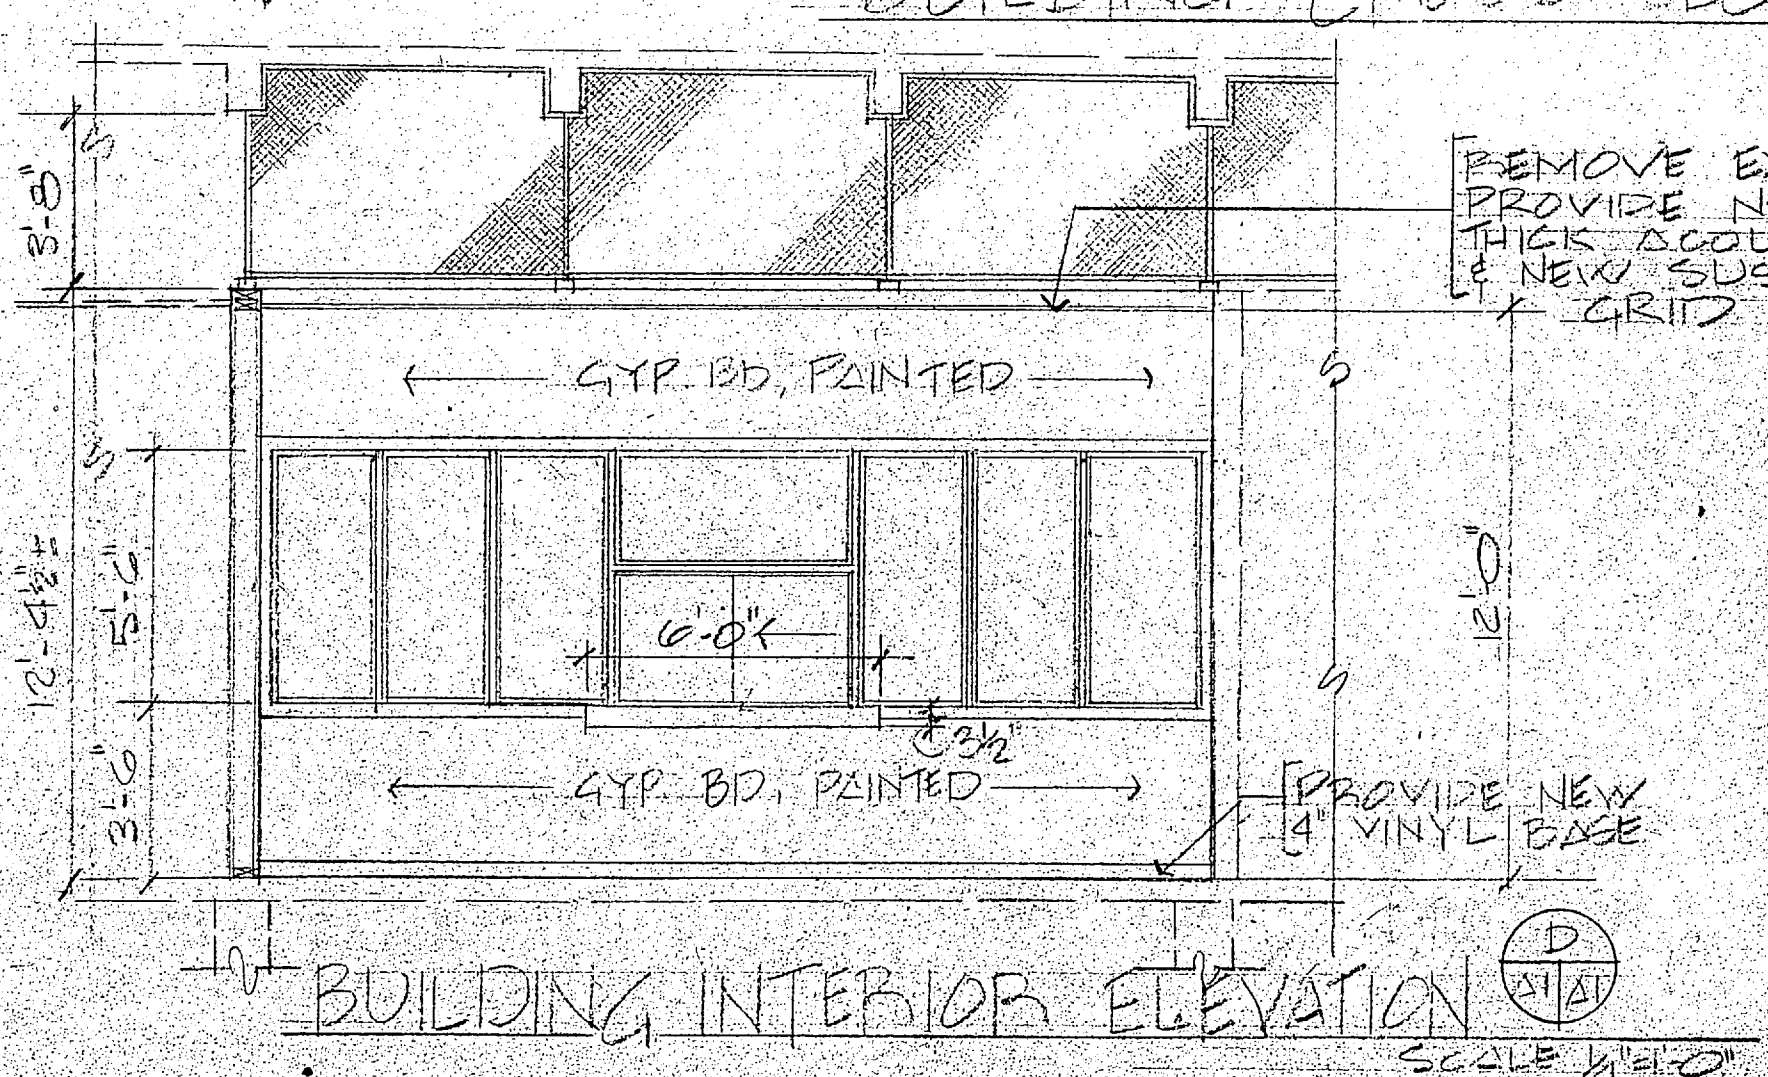
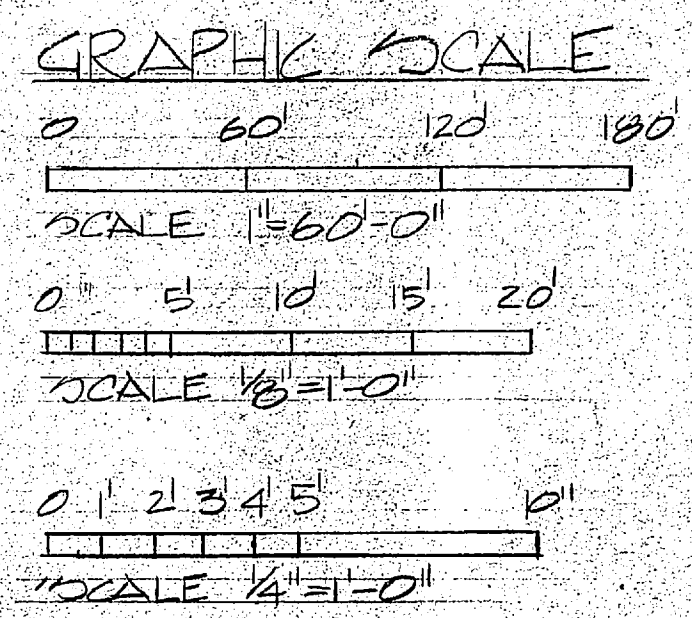


**BUILDING INTERIOR ELEVATION D-D1**  
SCALE 1/4" = 1'-0"

DEPARTMENT OF THE NAVY NAVAL FACILITIES ENGINEERING COMMAND <b>MARINE CORPS BASE</b> CAMP LEJEUNE, NORTH CAROLINA	
DES. C.J. CHIAVACCI DR. C.J. CHIAVACCI CHK. L. STALLINGS SUBMITTED BY: F.G.M.W. DESIGN DIR: F.G.M.W. APPROVED: P.W. OR OICC SATISFACTORY TO:	<b>PHYSICAL SECURITY OF RASC BLDG 1101</b> PARTIAL FLOOR PLAN, DOOR SCHEDULE, ELEVATION, SECTION, AND SYMBOL LEGEND NAVFAC DRAWING NO. 4089000 CODE IDENT. NO. 80091 DATE: 7/1/63 SCALE: NOTED SPEC: DS-82-404d SHEET 2 OF 3



REVISIONS			
SYM.	DESCRIPTION	DATE	APPROVED

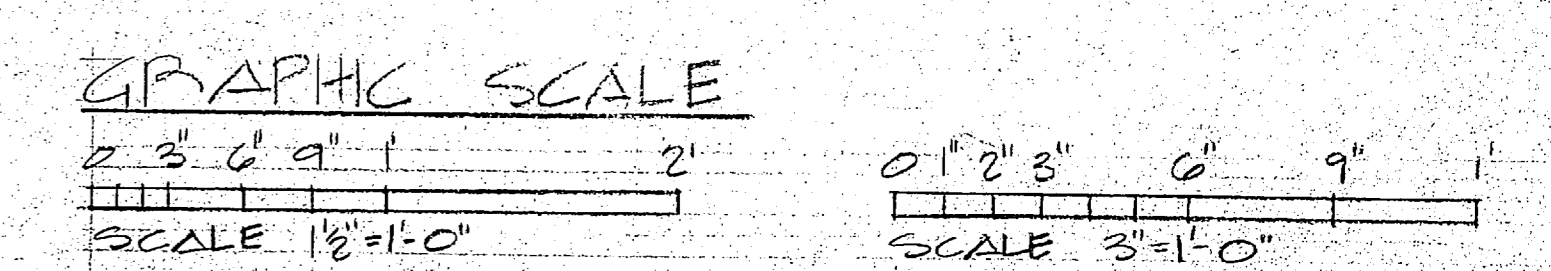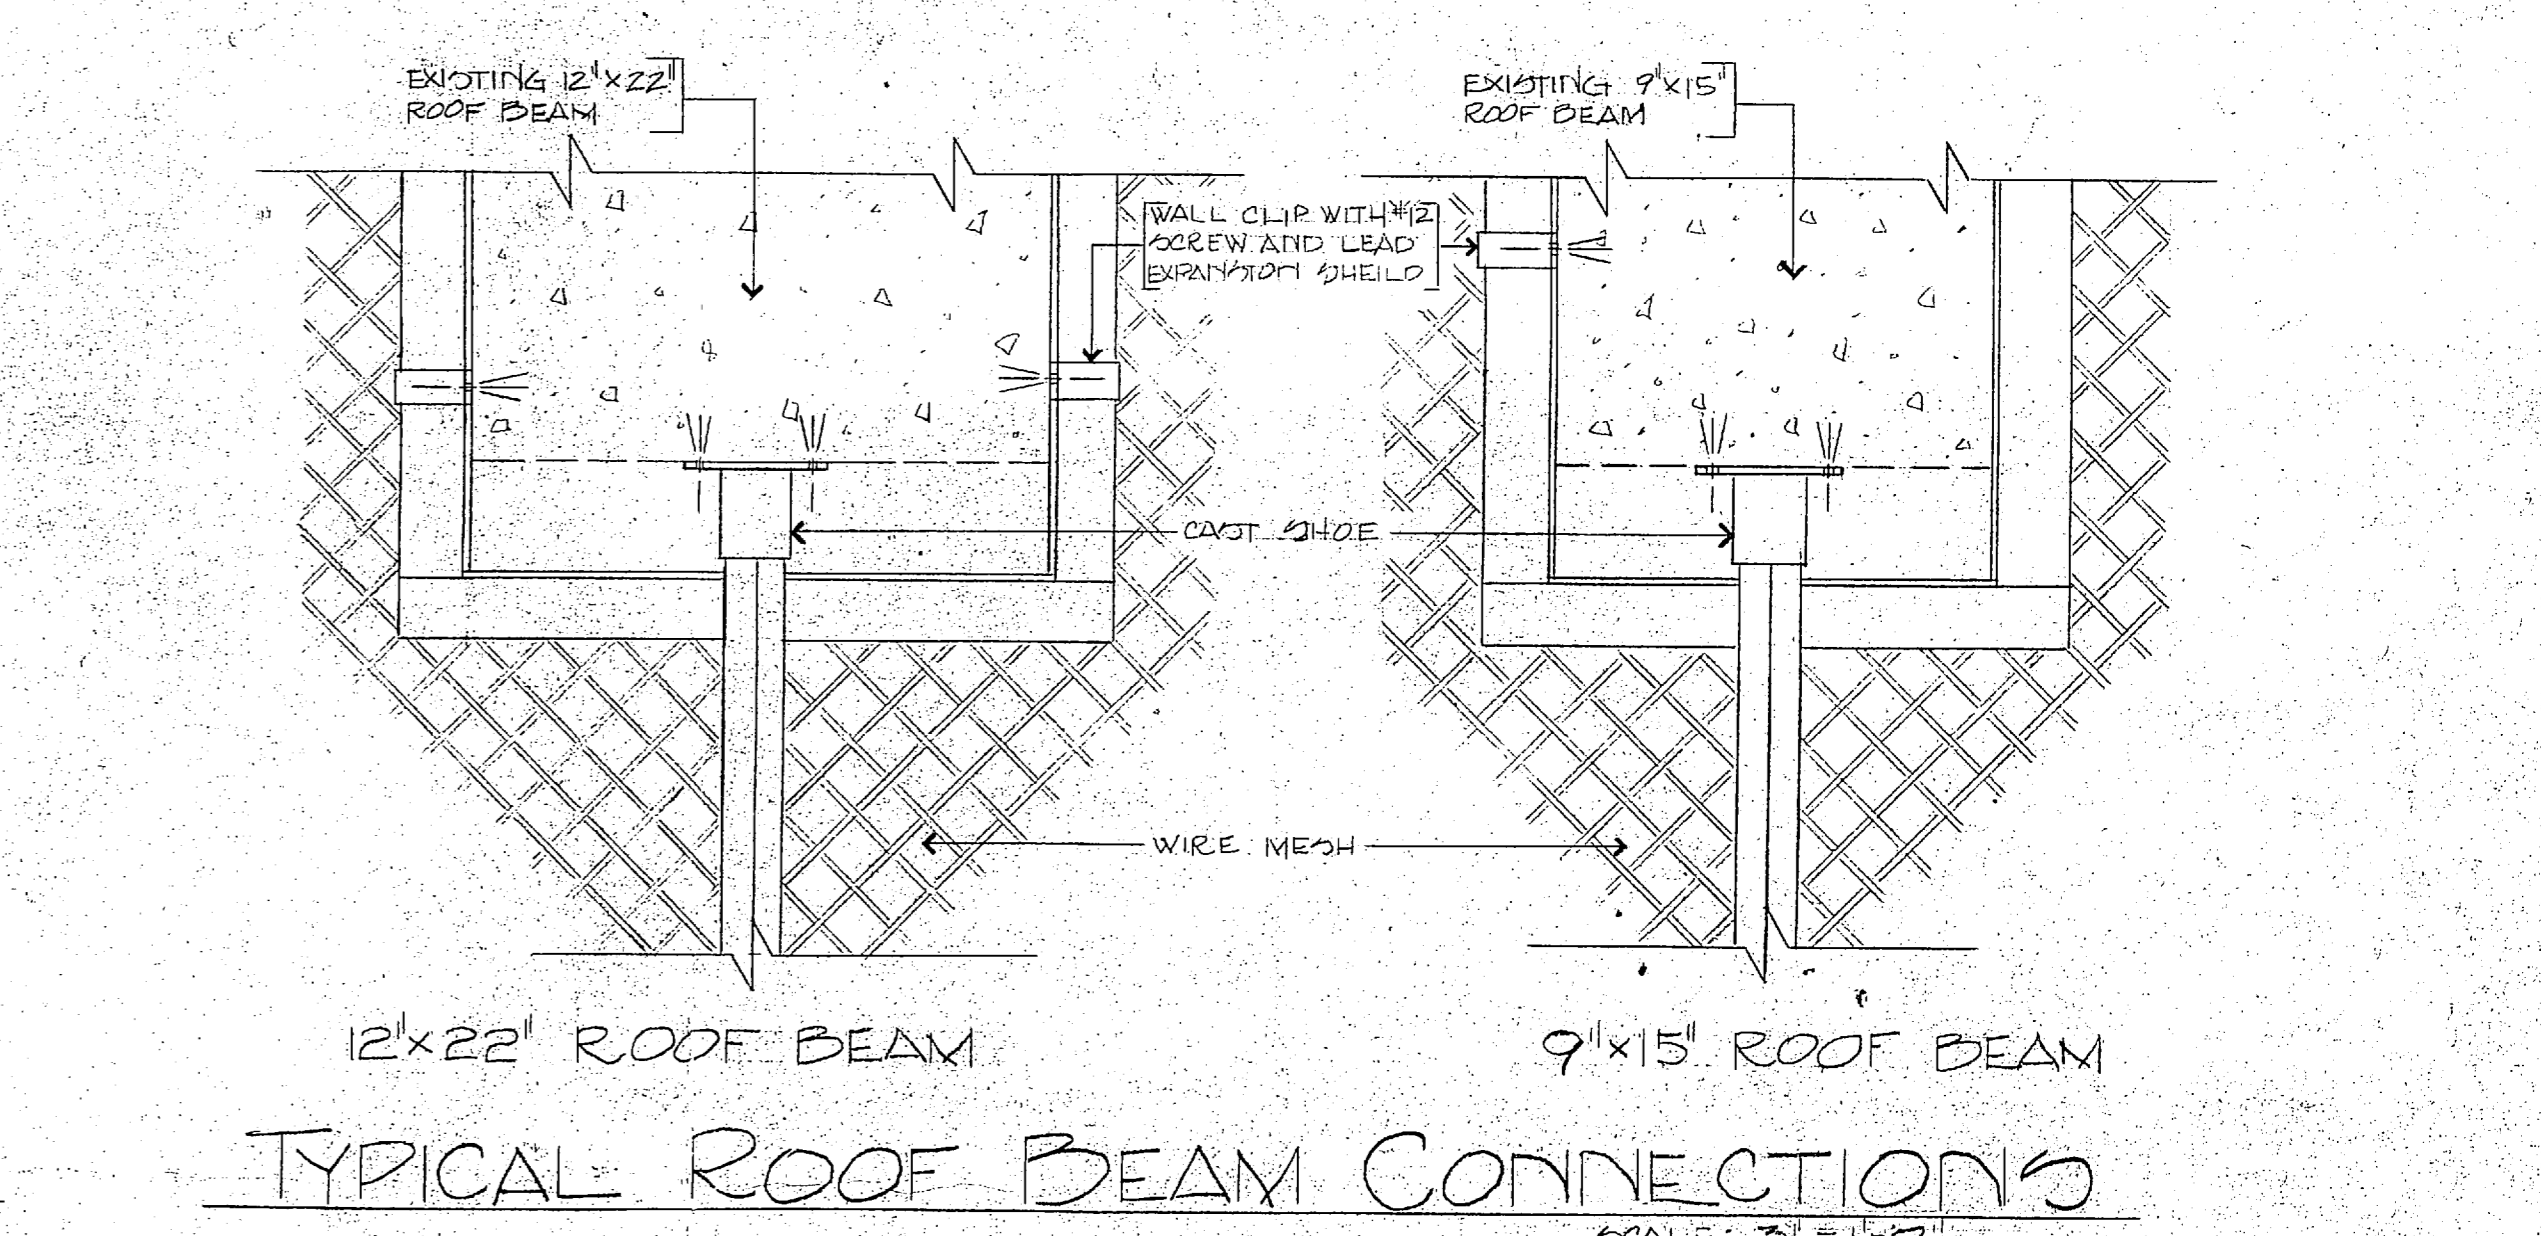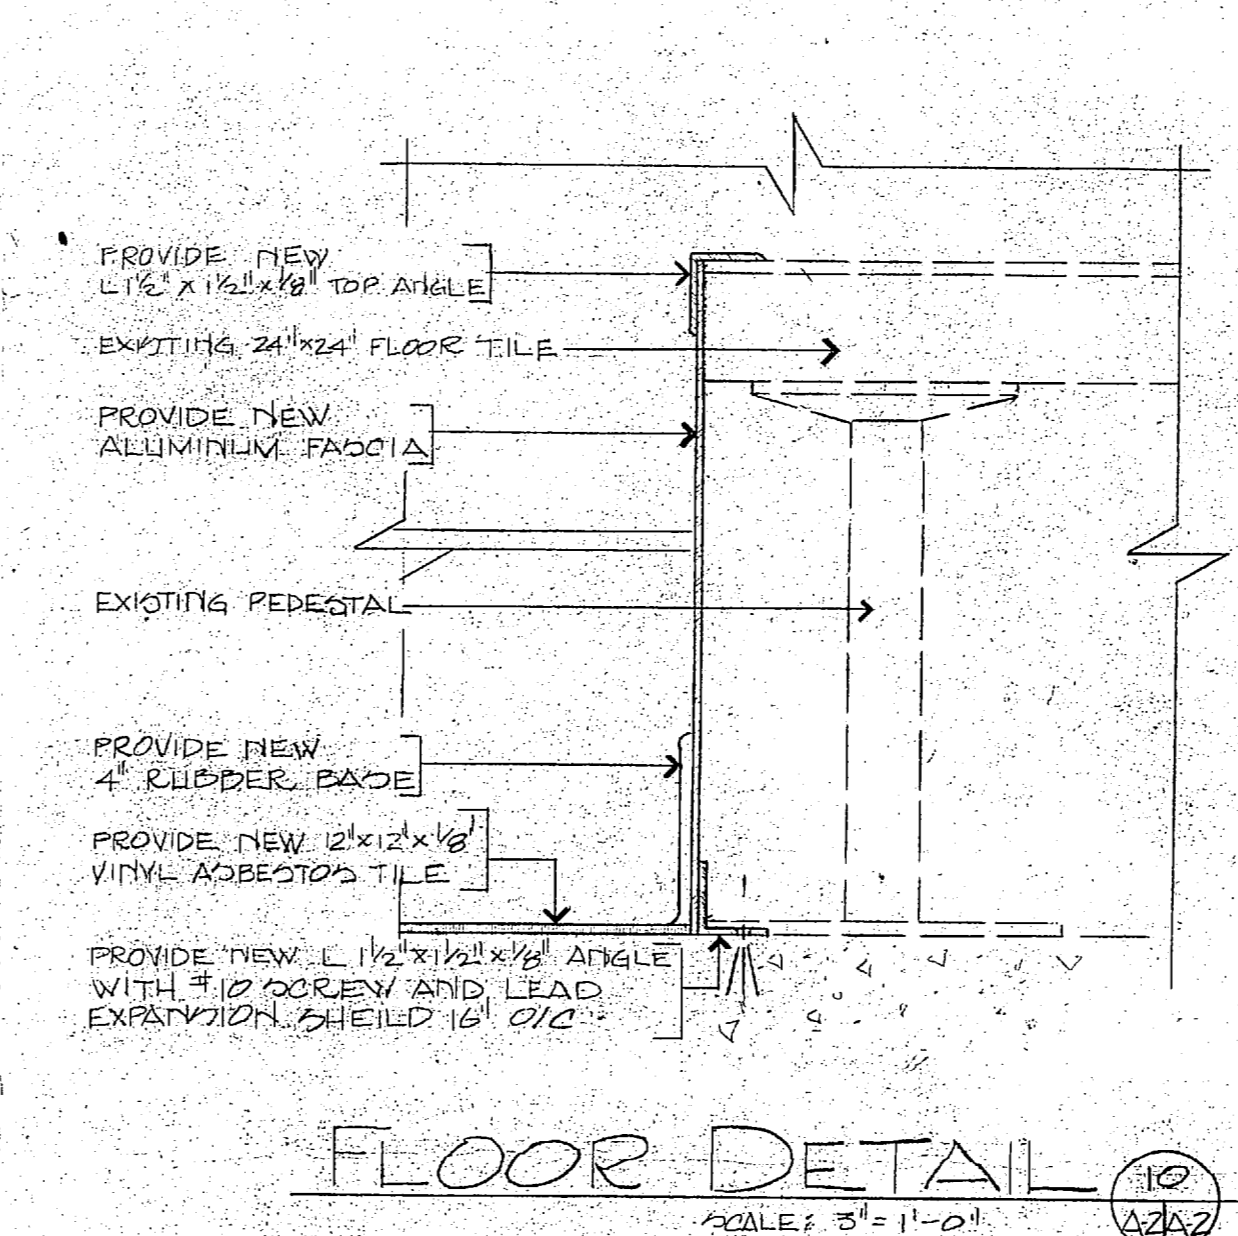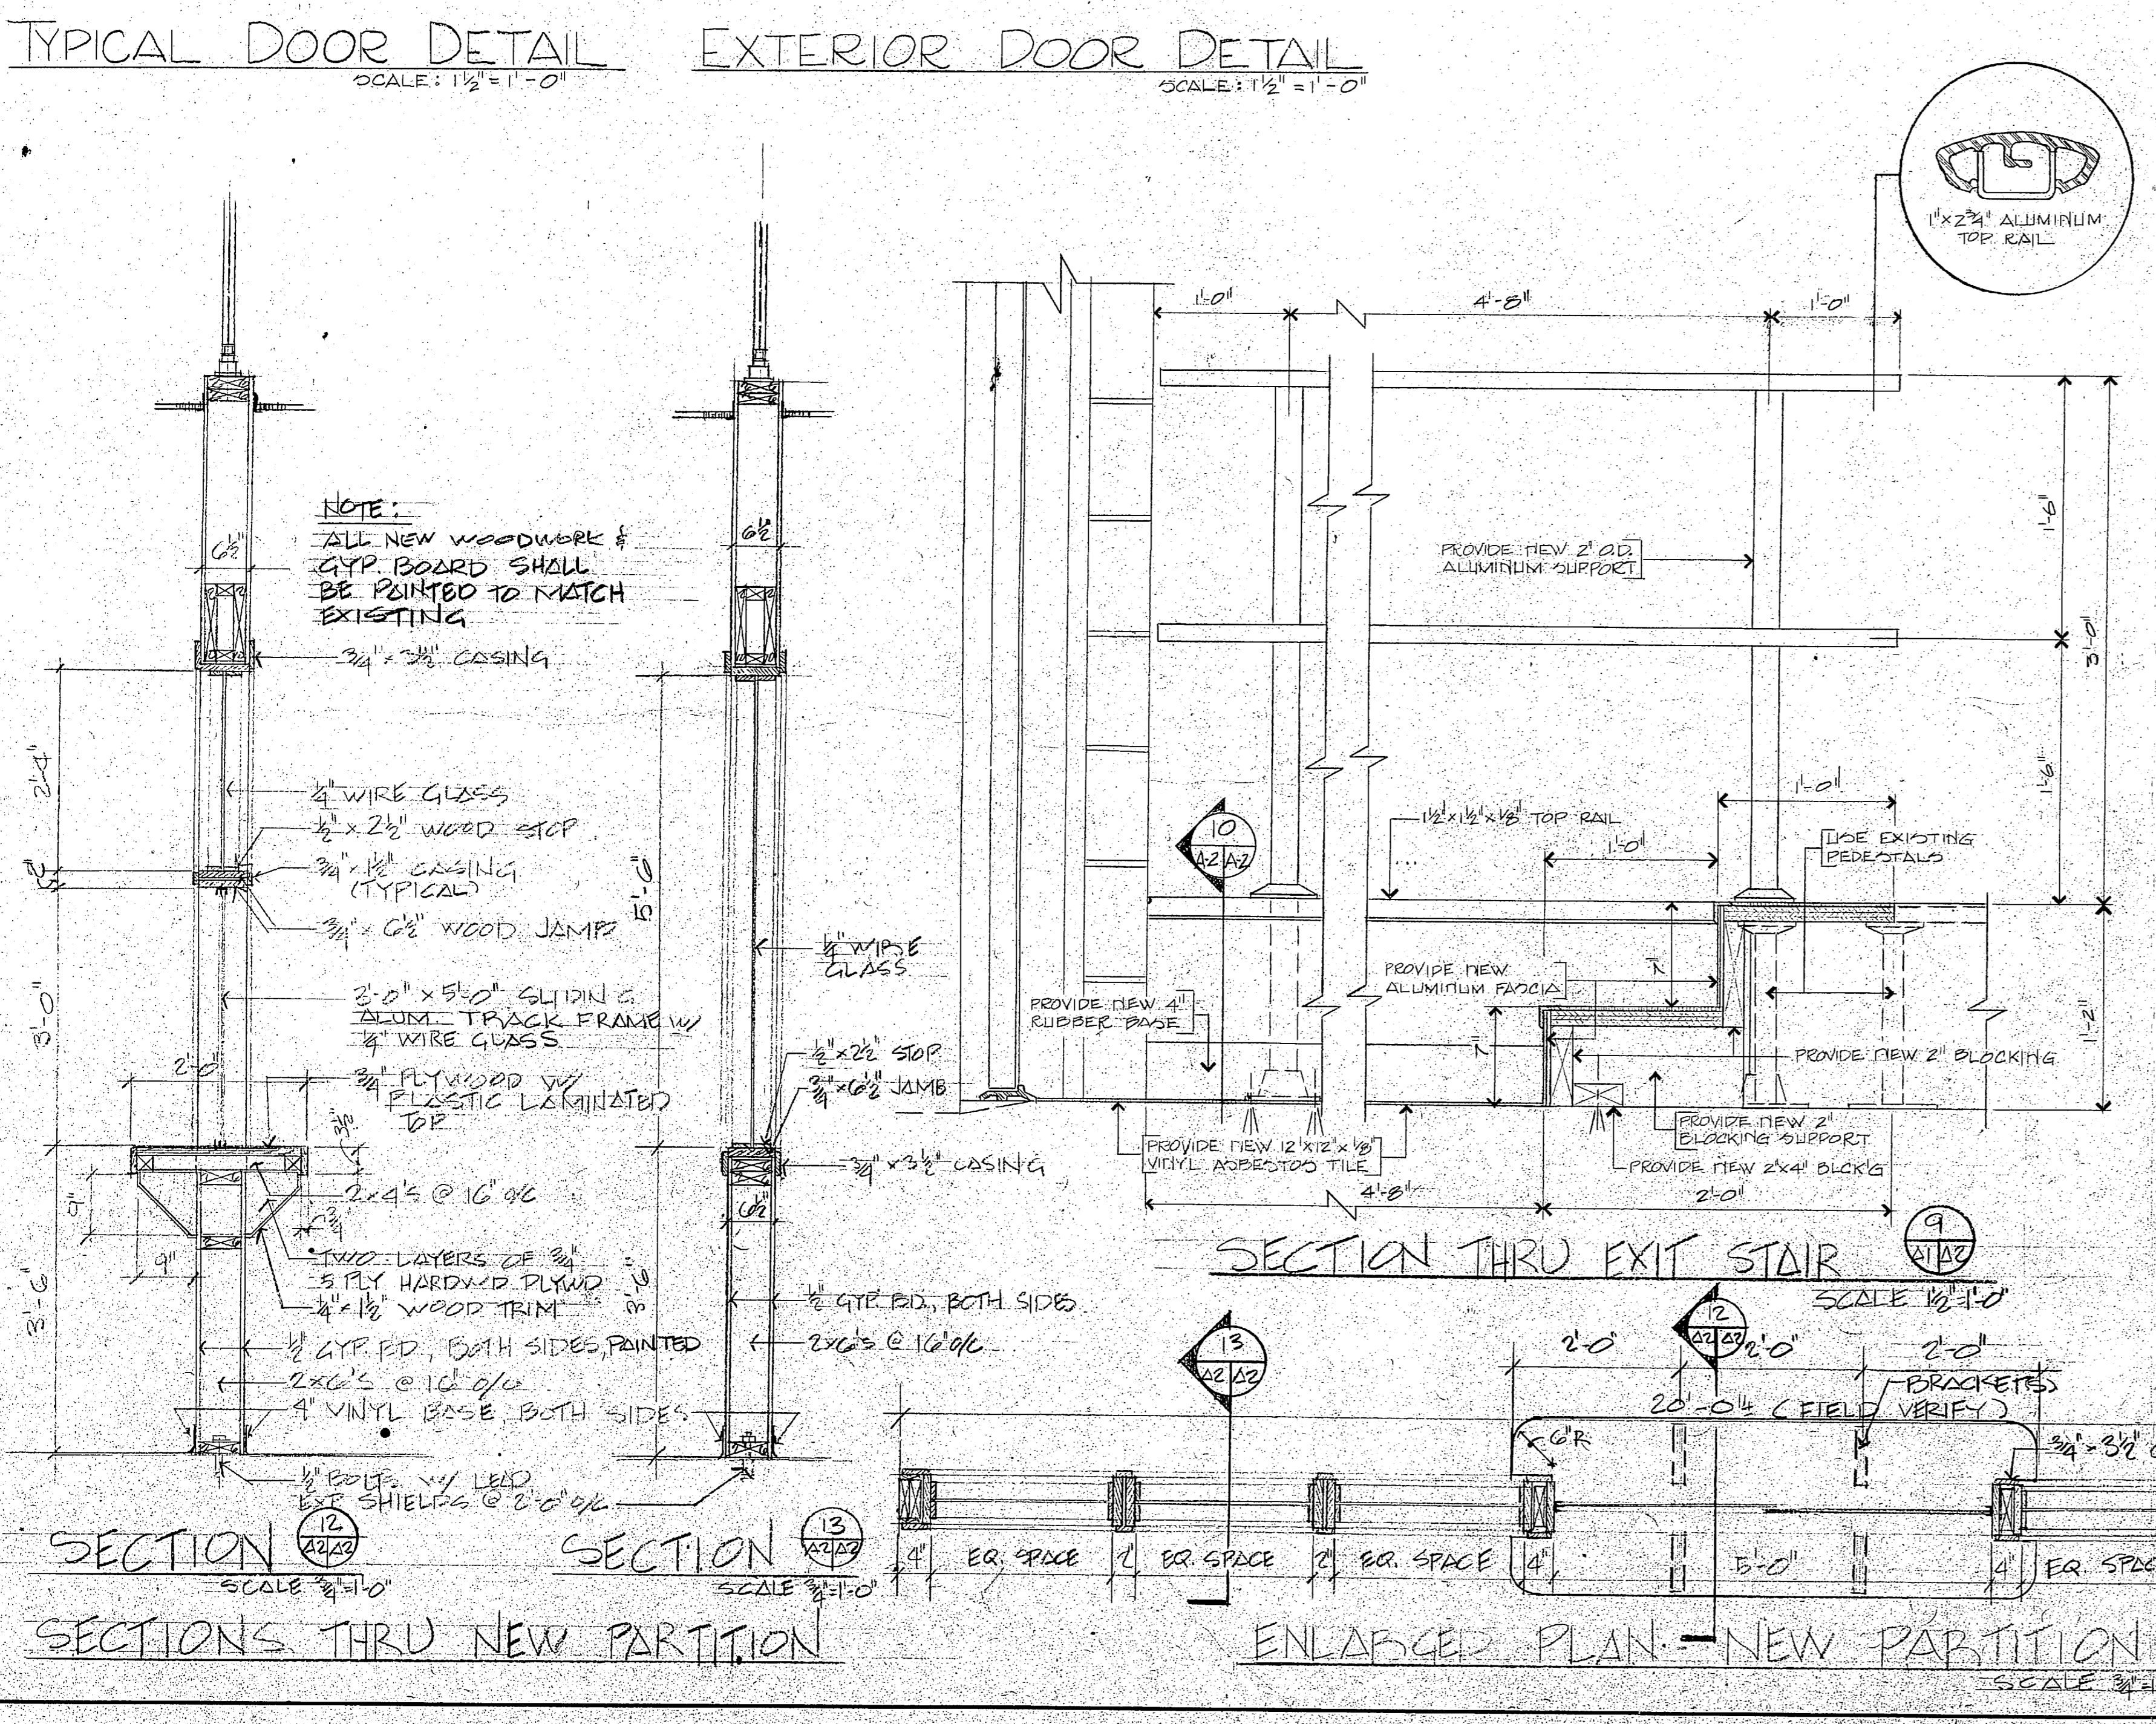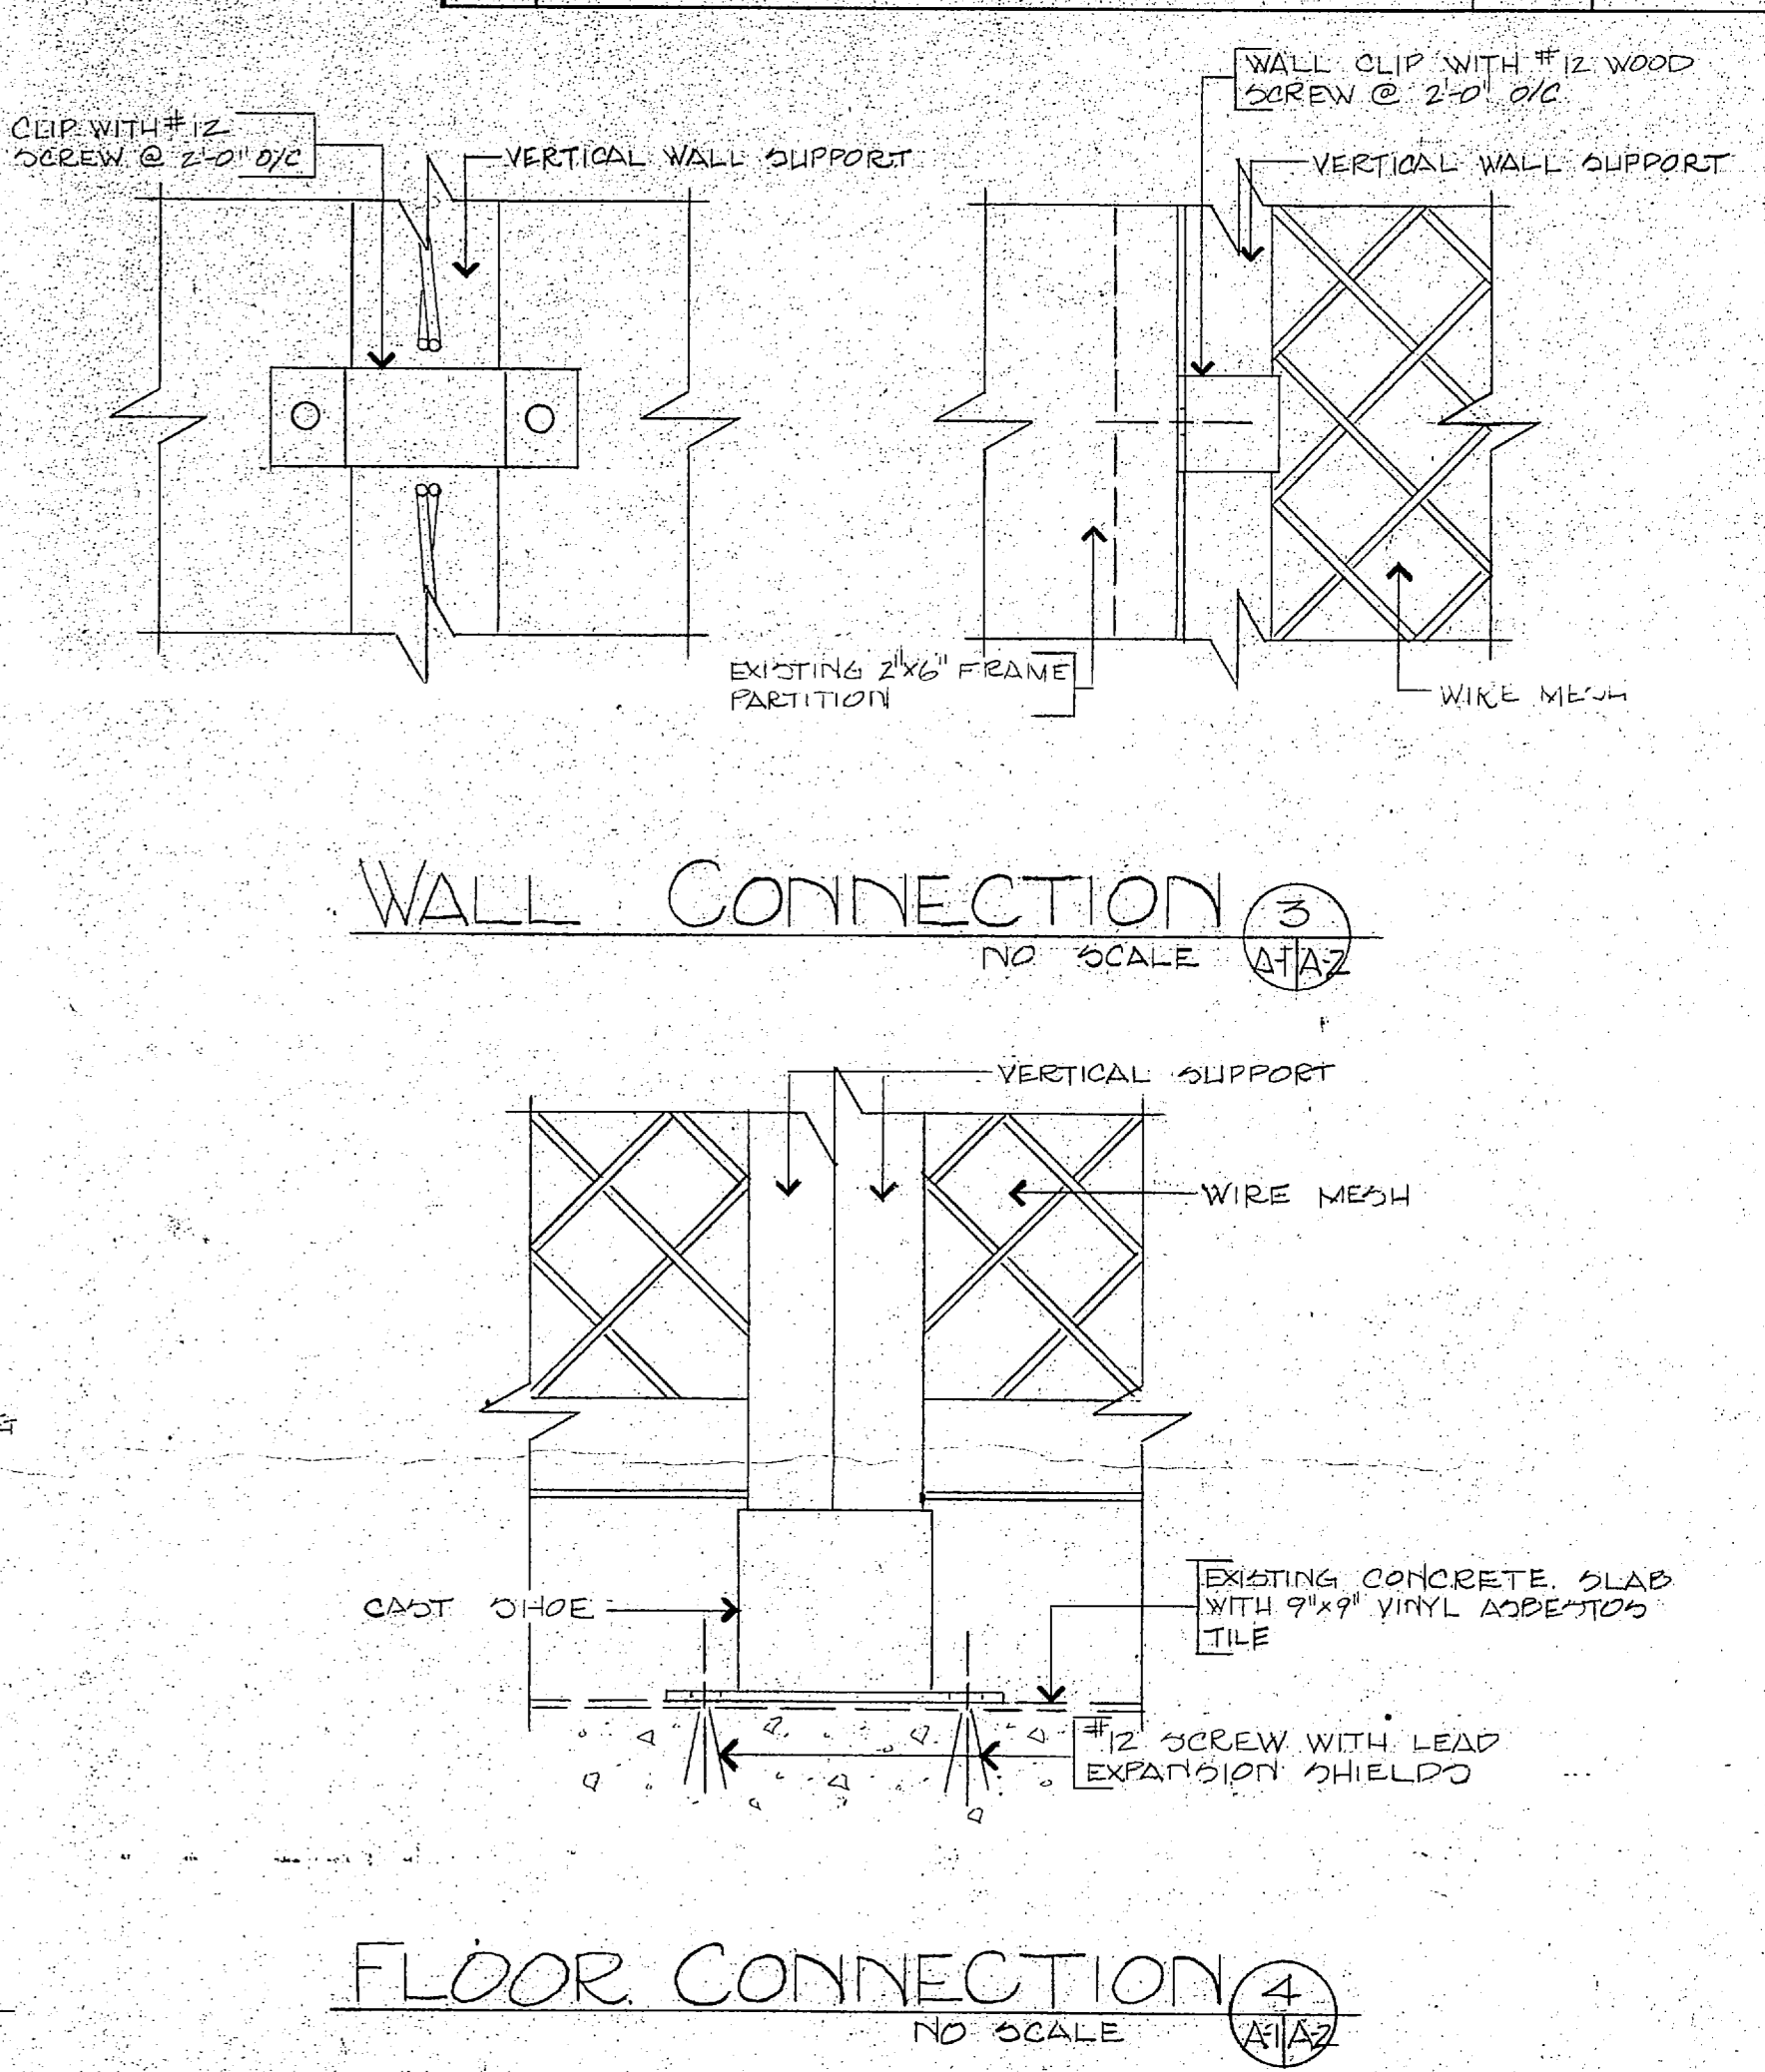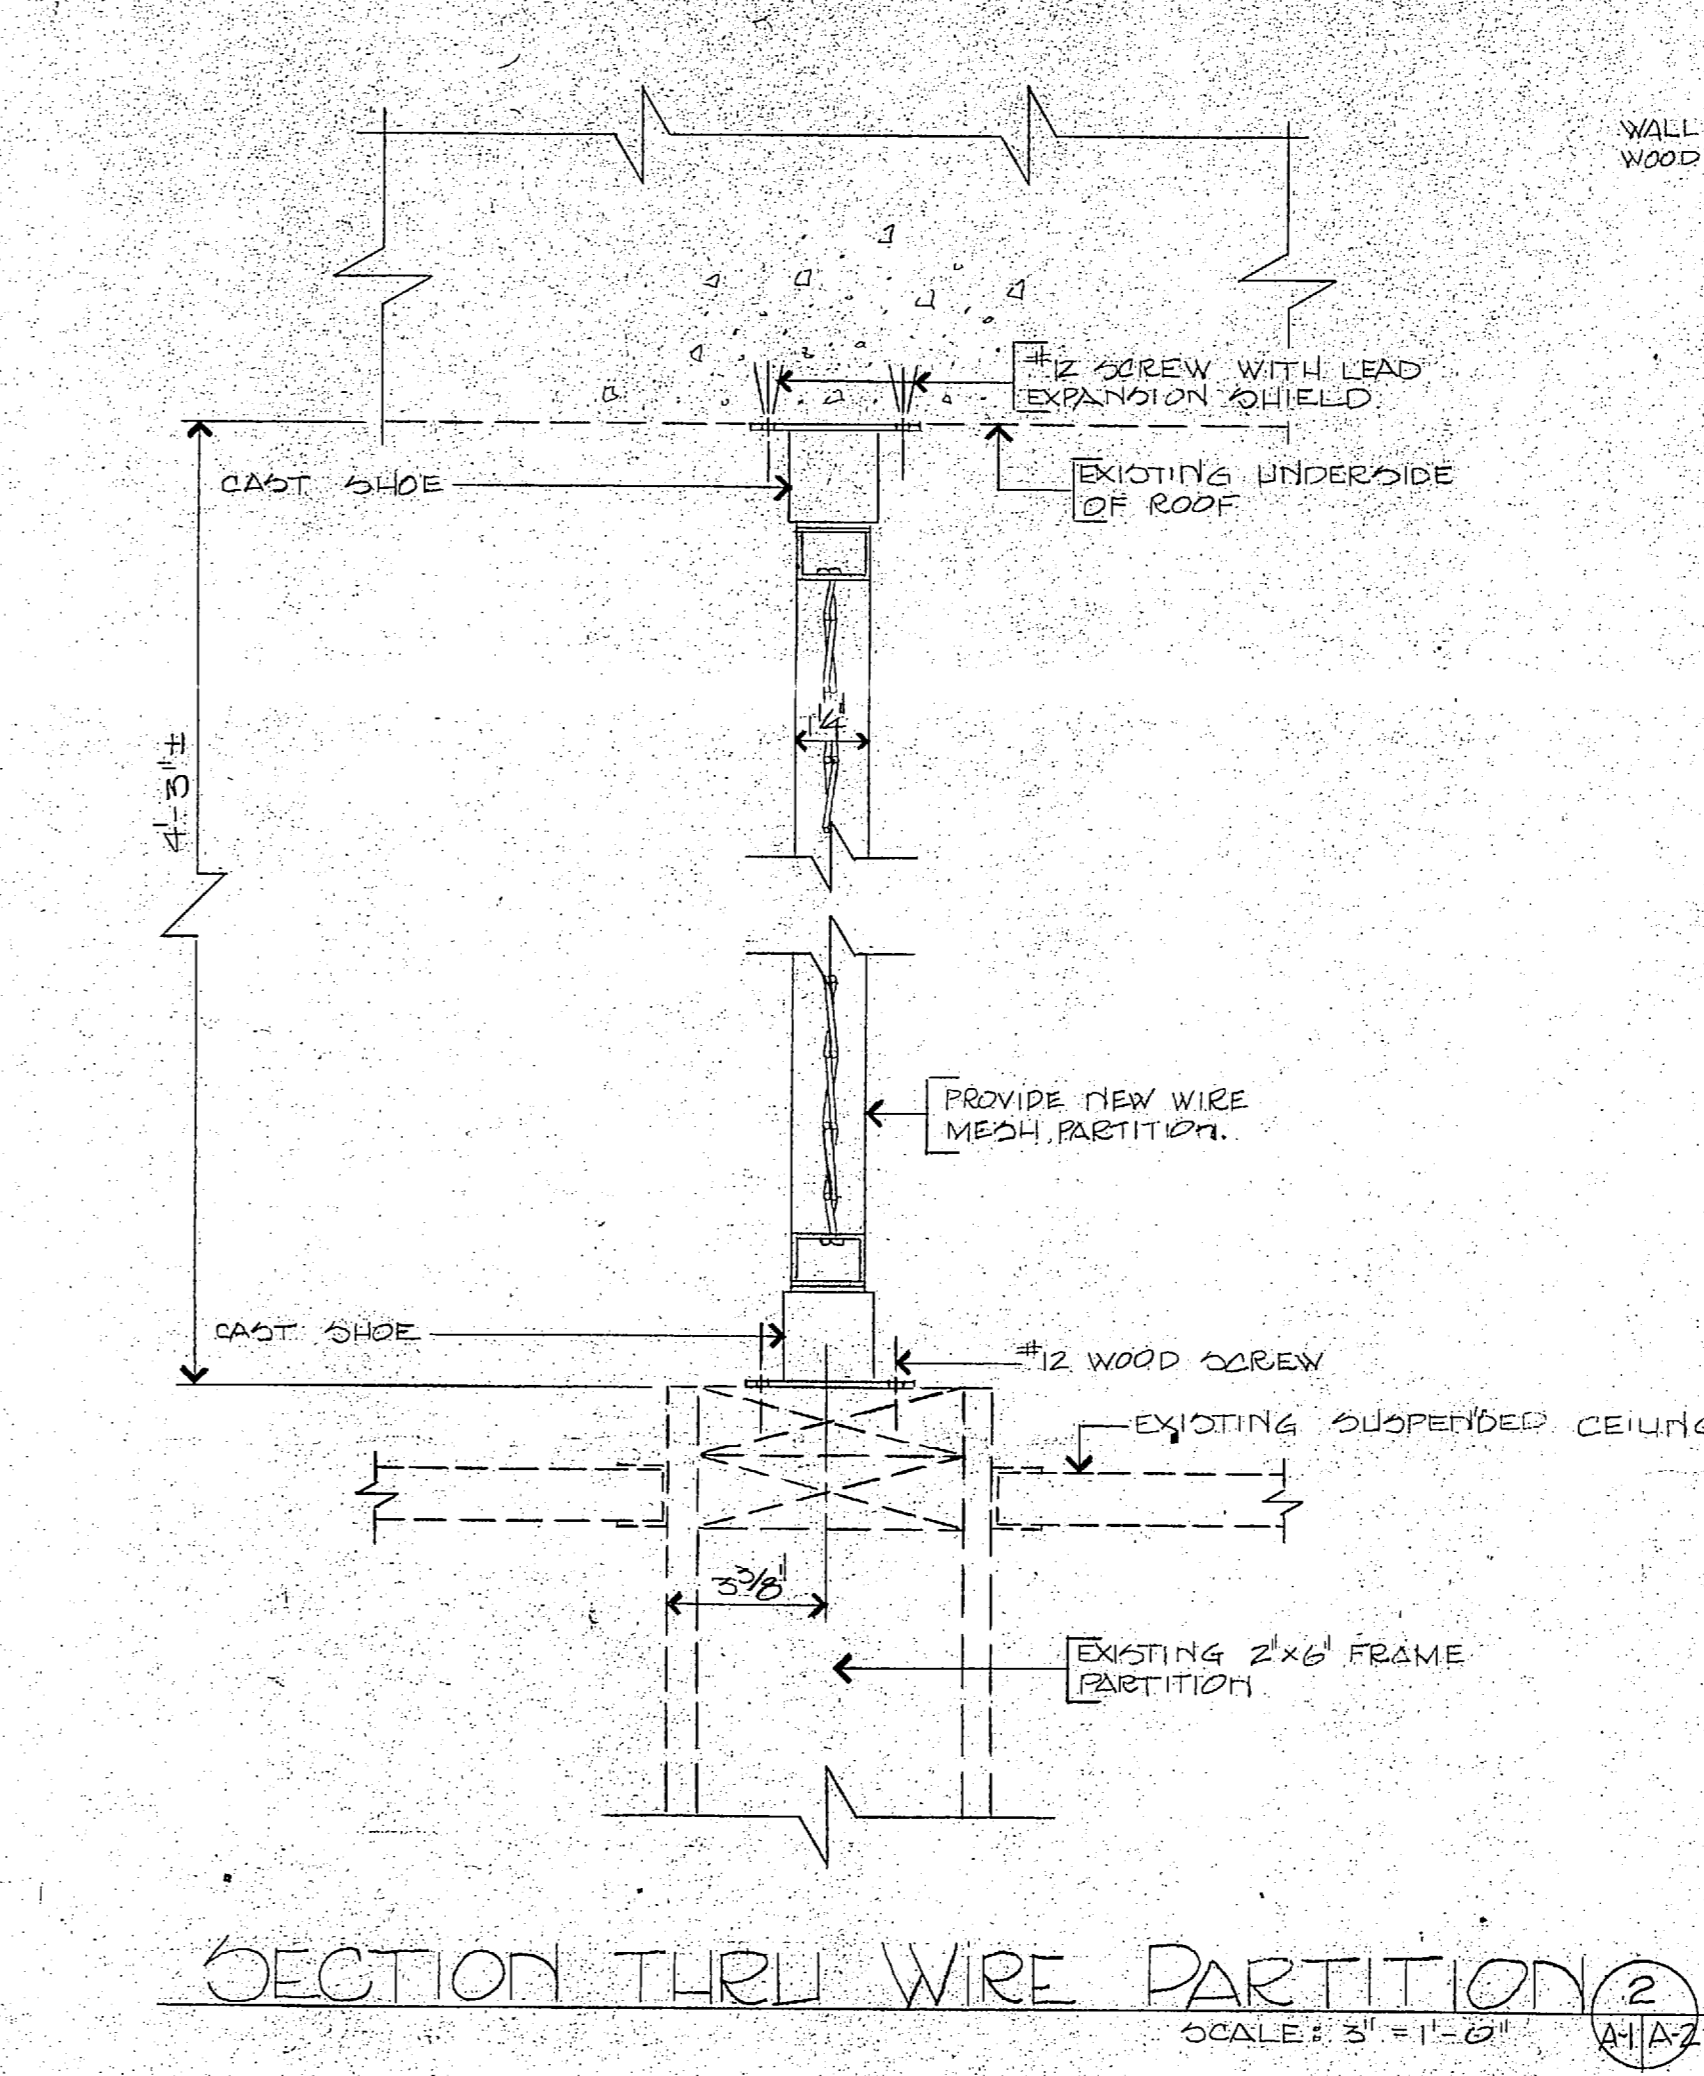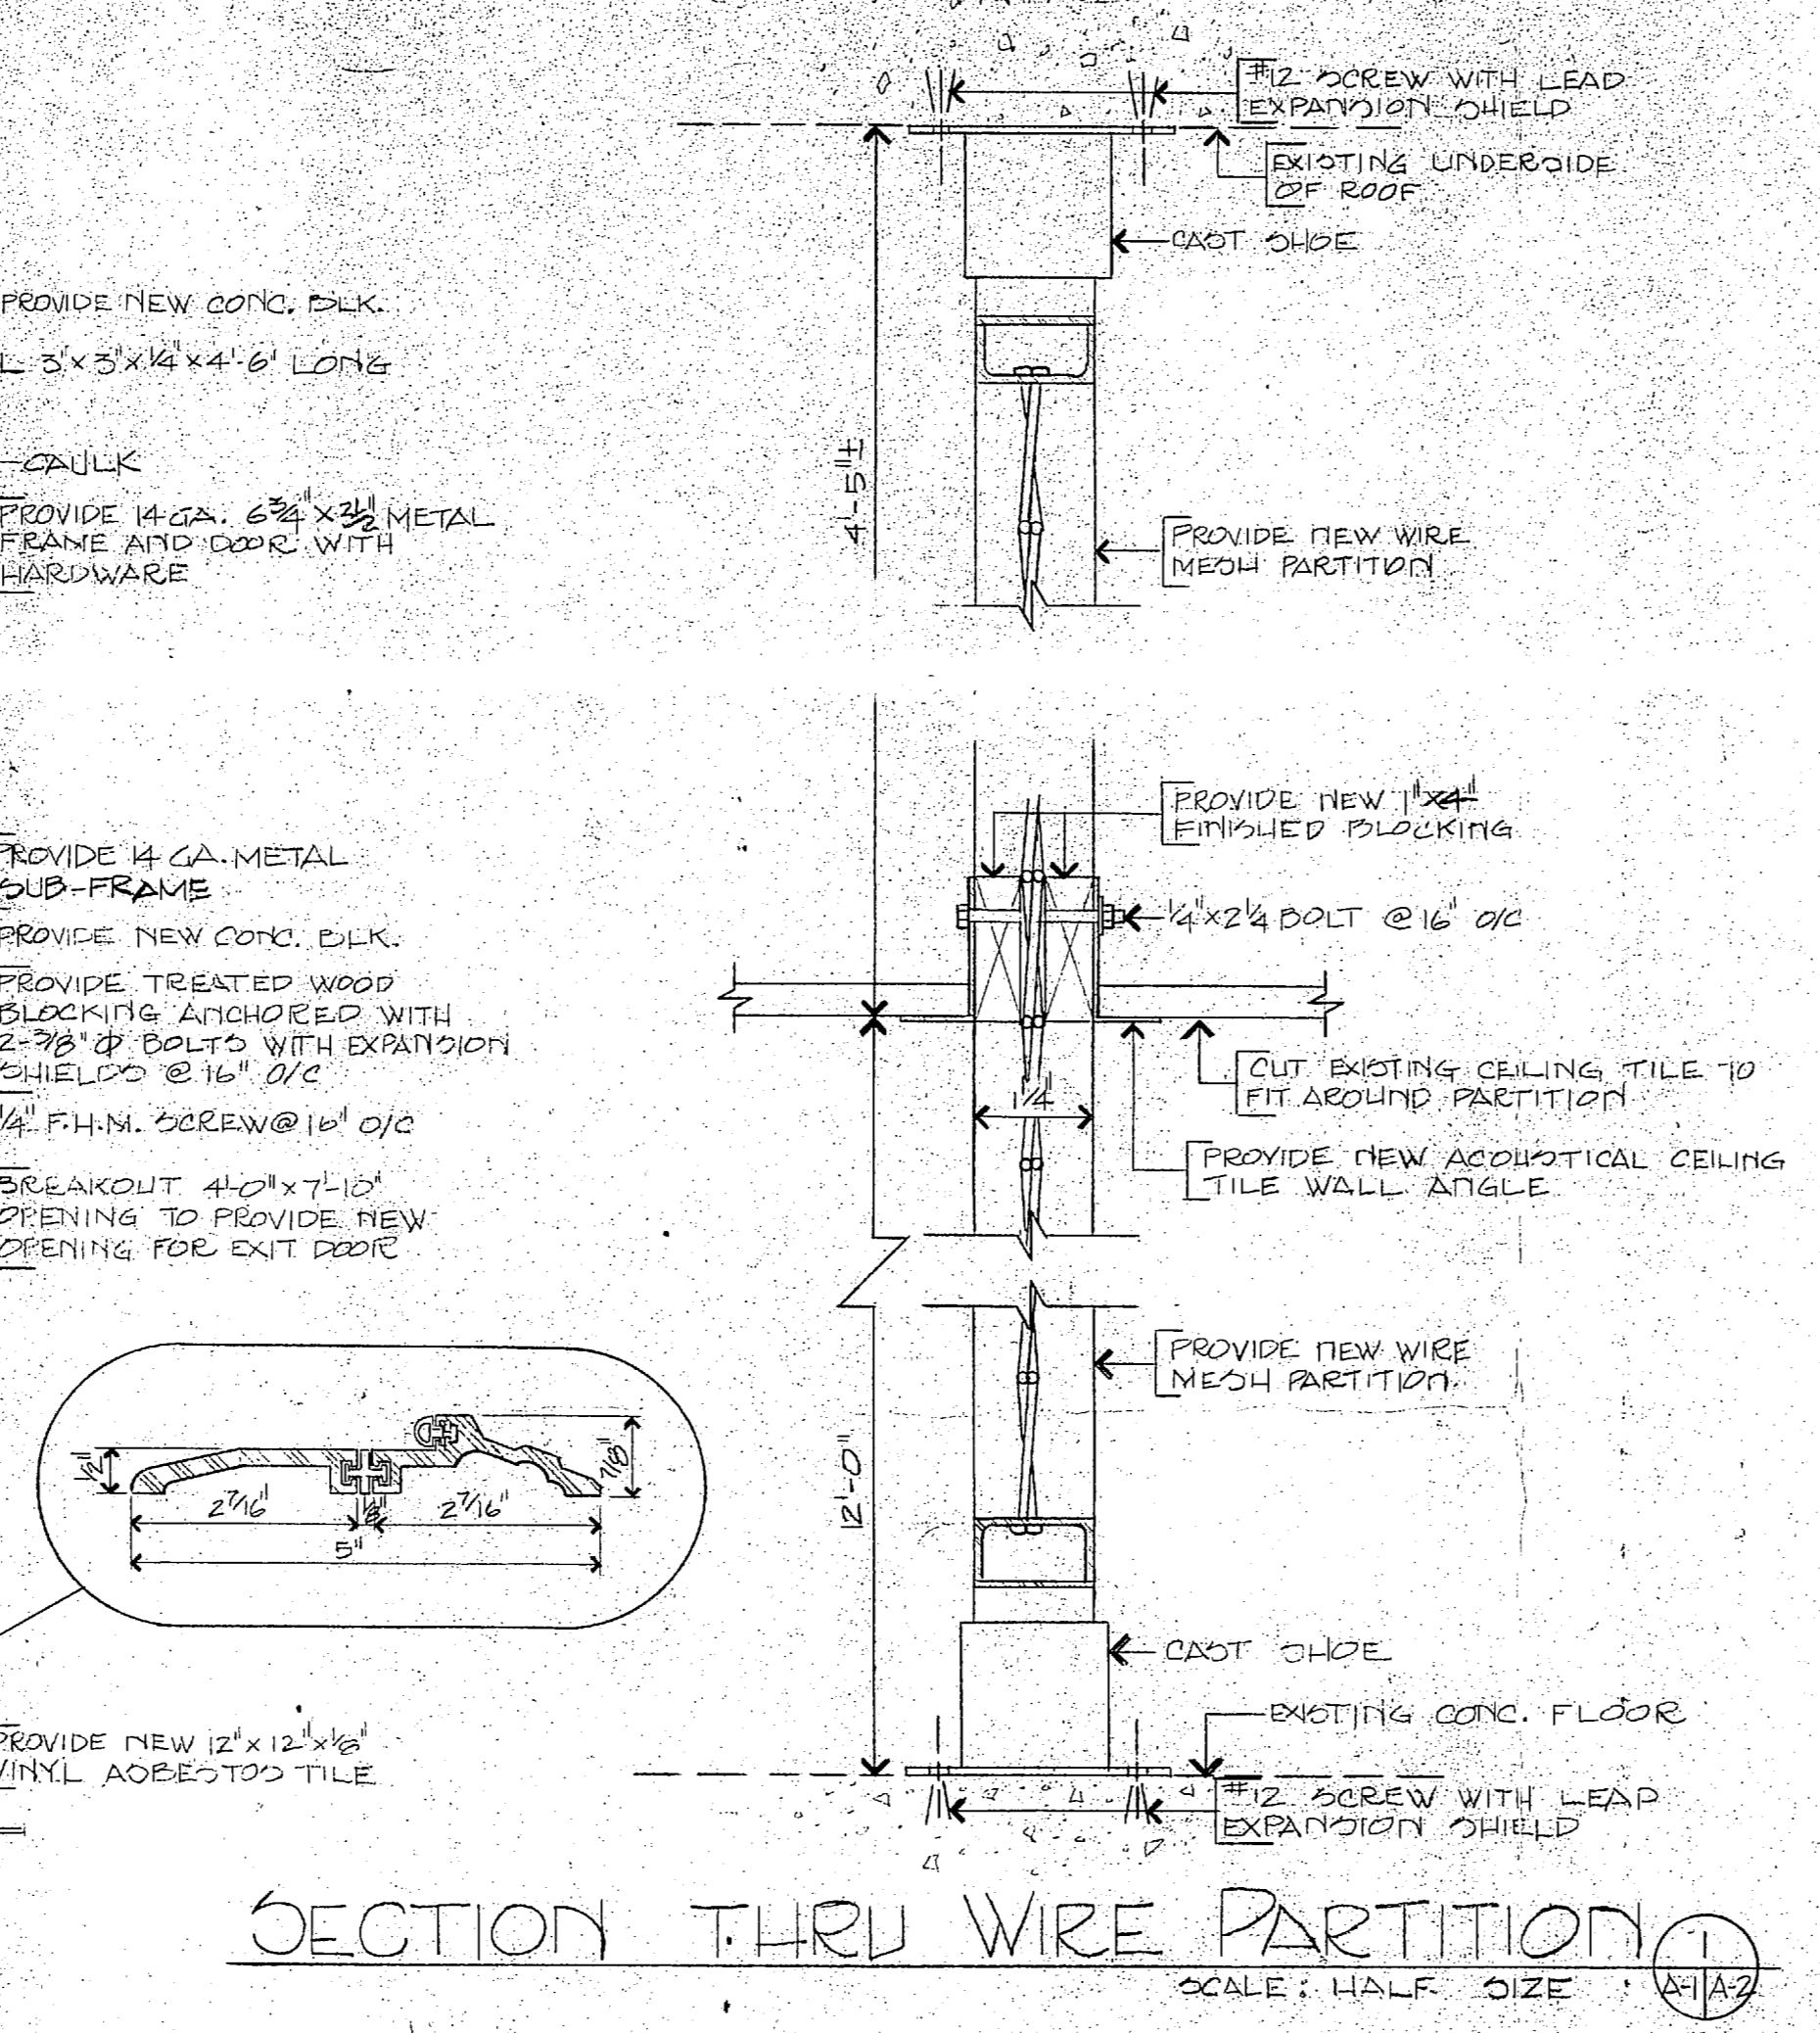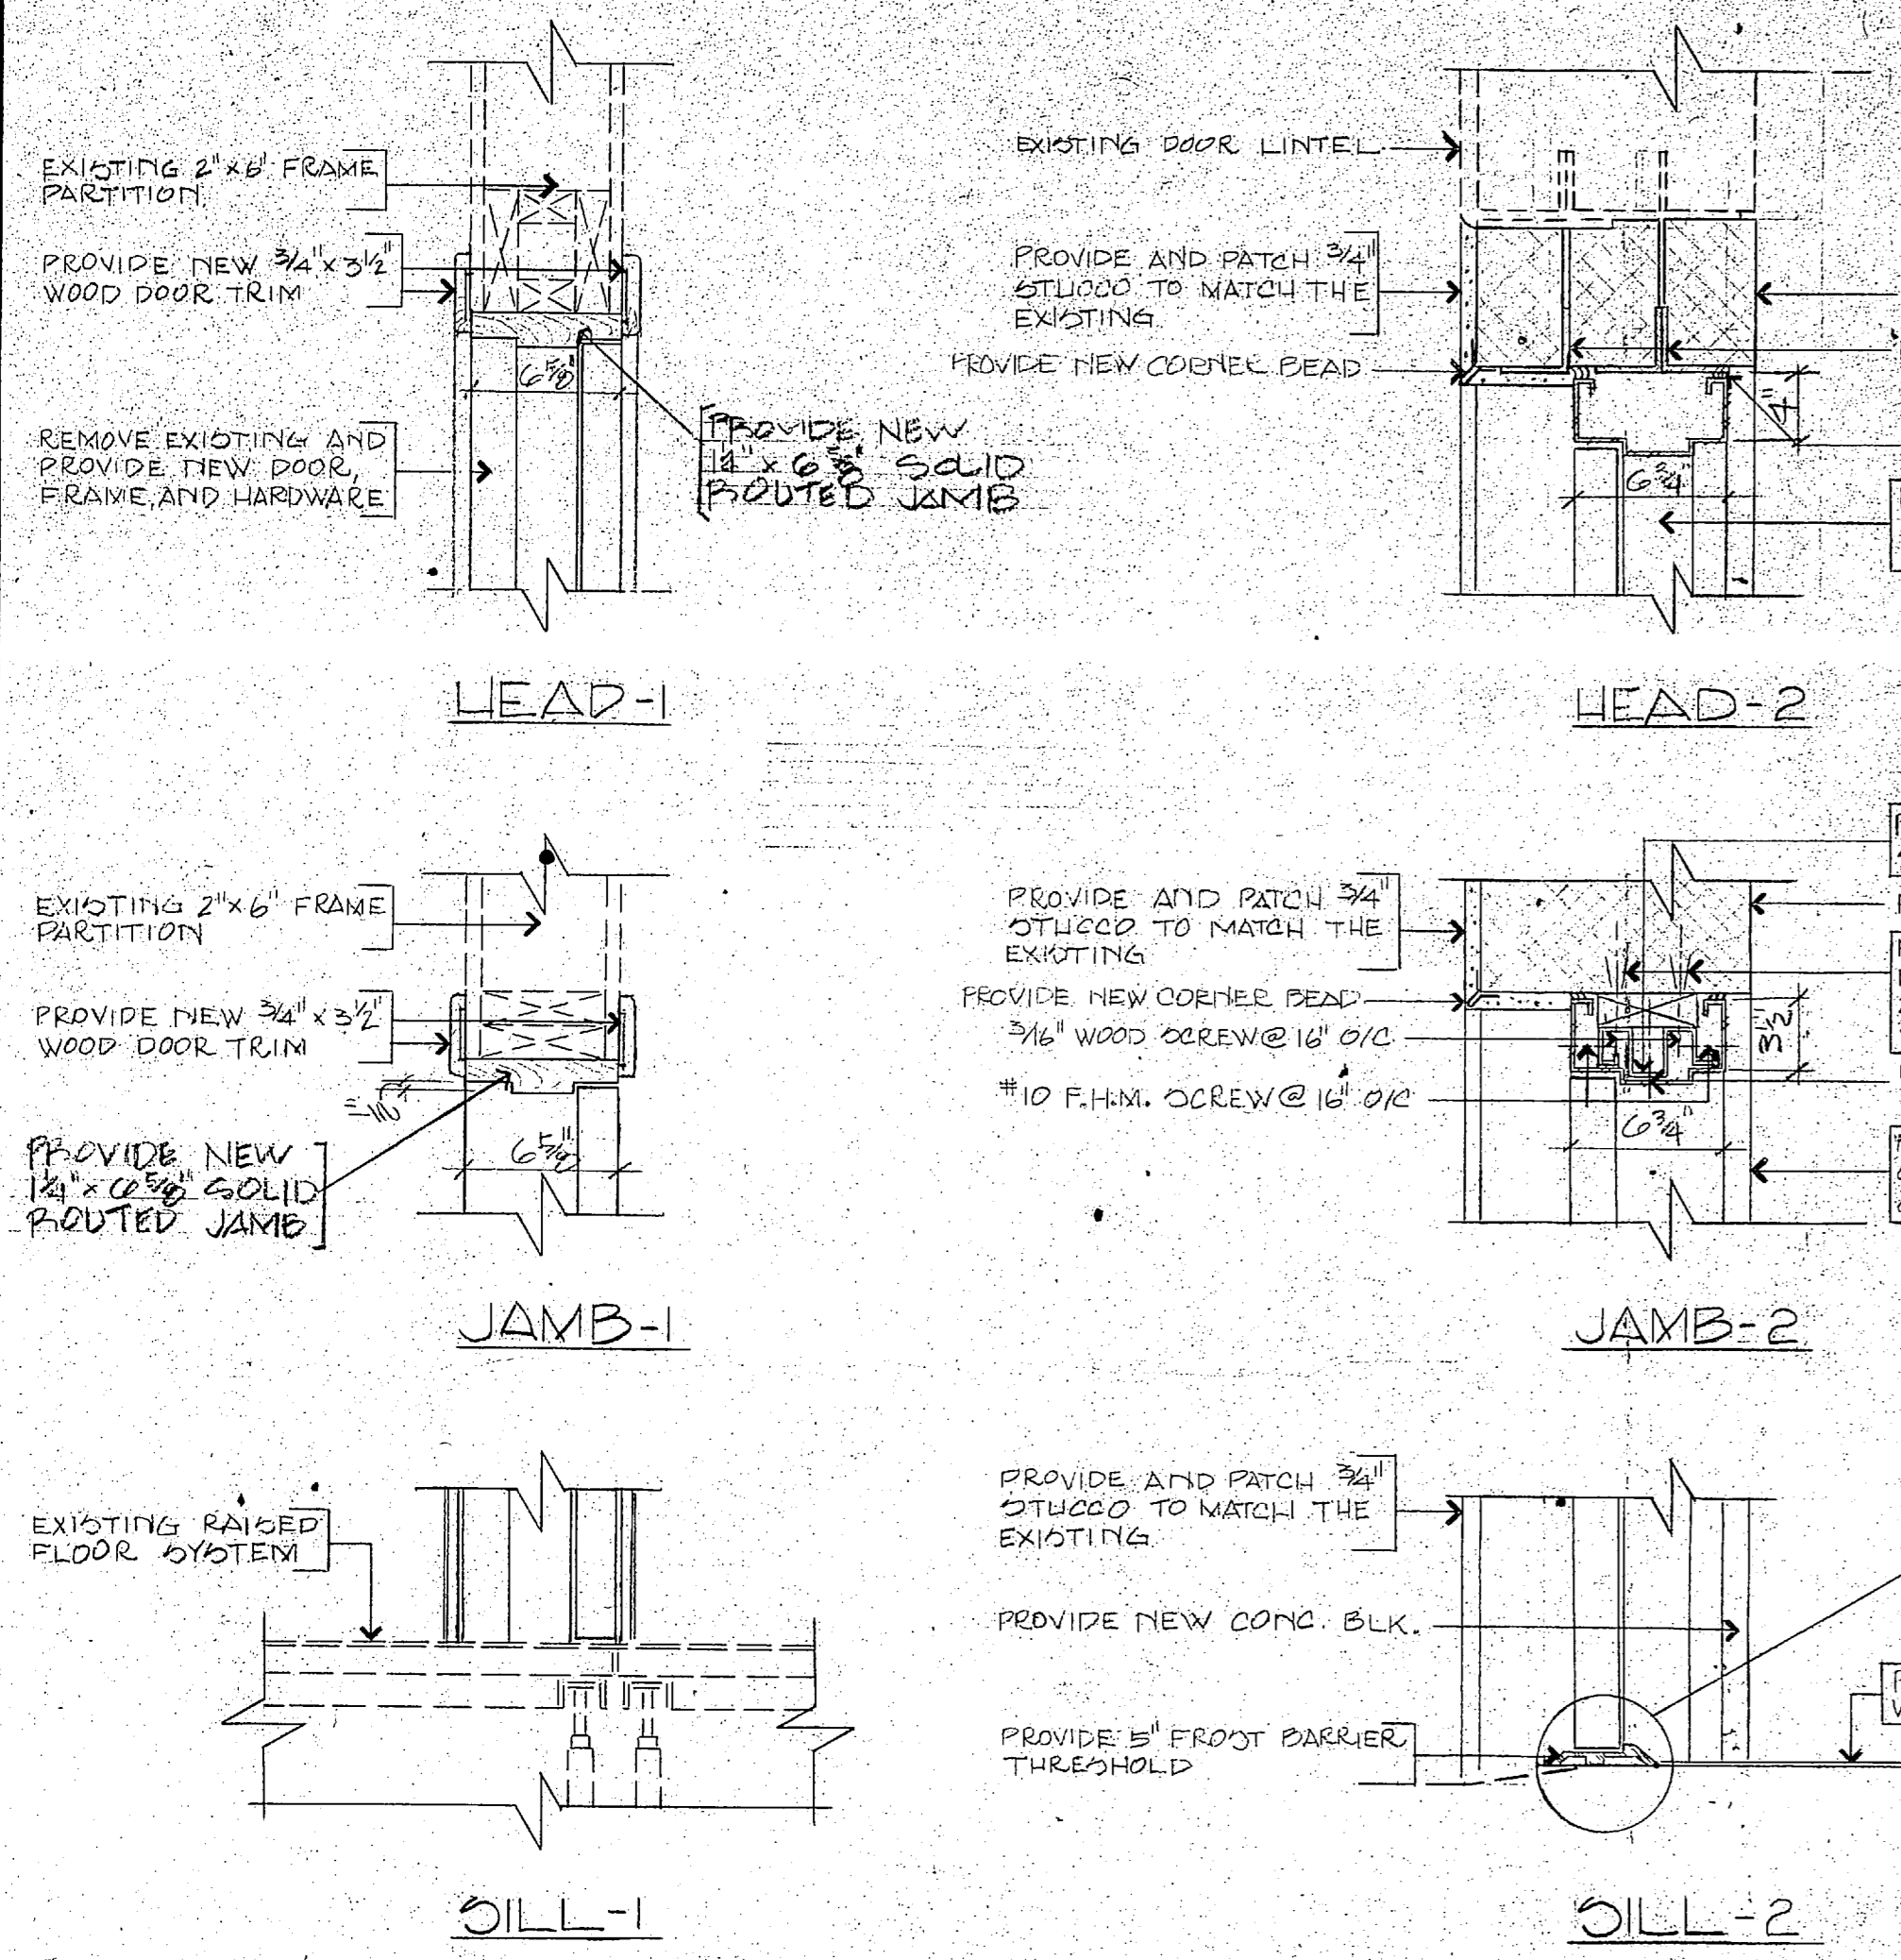

DESIGNER: E. CHIANACCI DR: E. CHIANACCI CHK: L. STALLINGS SUBMITTED BY: F. GARVIN DESIGN DIR: [Signature]		DEPARTMENT OF THE NAVY NAVAL FACILITIES ENGINEERING COMMAND <b>MARINE CORPS BASE</b> CAMP LEJEUNE, NORTH CAROLINA	
APPROVED: DWO OR [Signature] DATE: 4/11/83		PHYSICAL SECURITY OF RASC BLDG 110 DETAILS AND SECTIONS	
SIZE: F	CODE IDENT. NO.: 80091	NAVAC DRAWING NO.: 1089001	CONSTR. CONTR. NO.: N62970-82-B-4416
SATISFACTORY TO:	DATE:	SCALE: NOTED	SPEC: 05-82-4616

A-2

