


90


1000

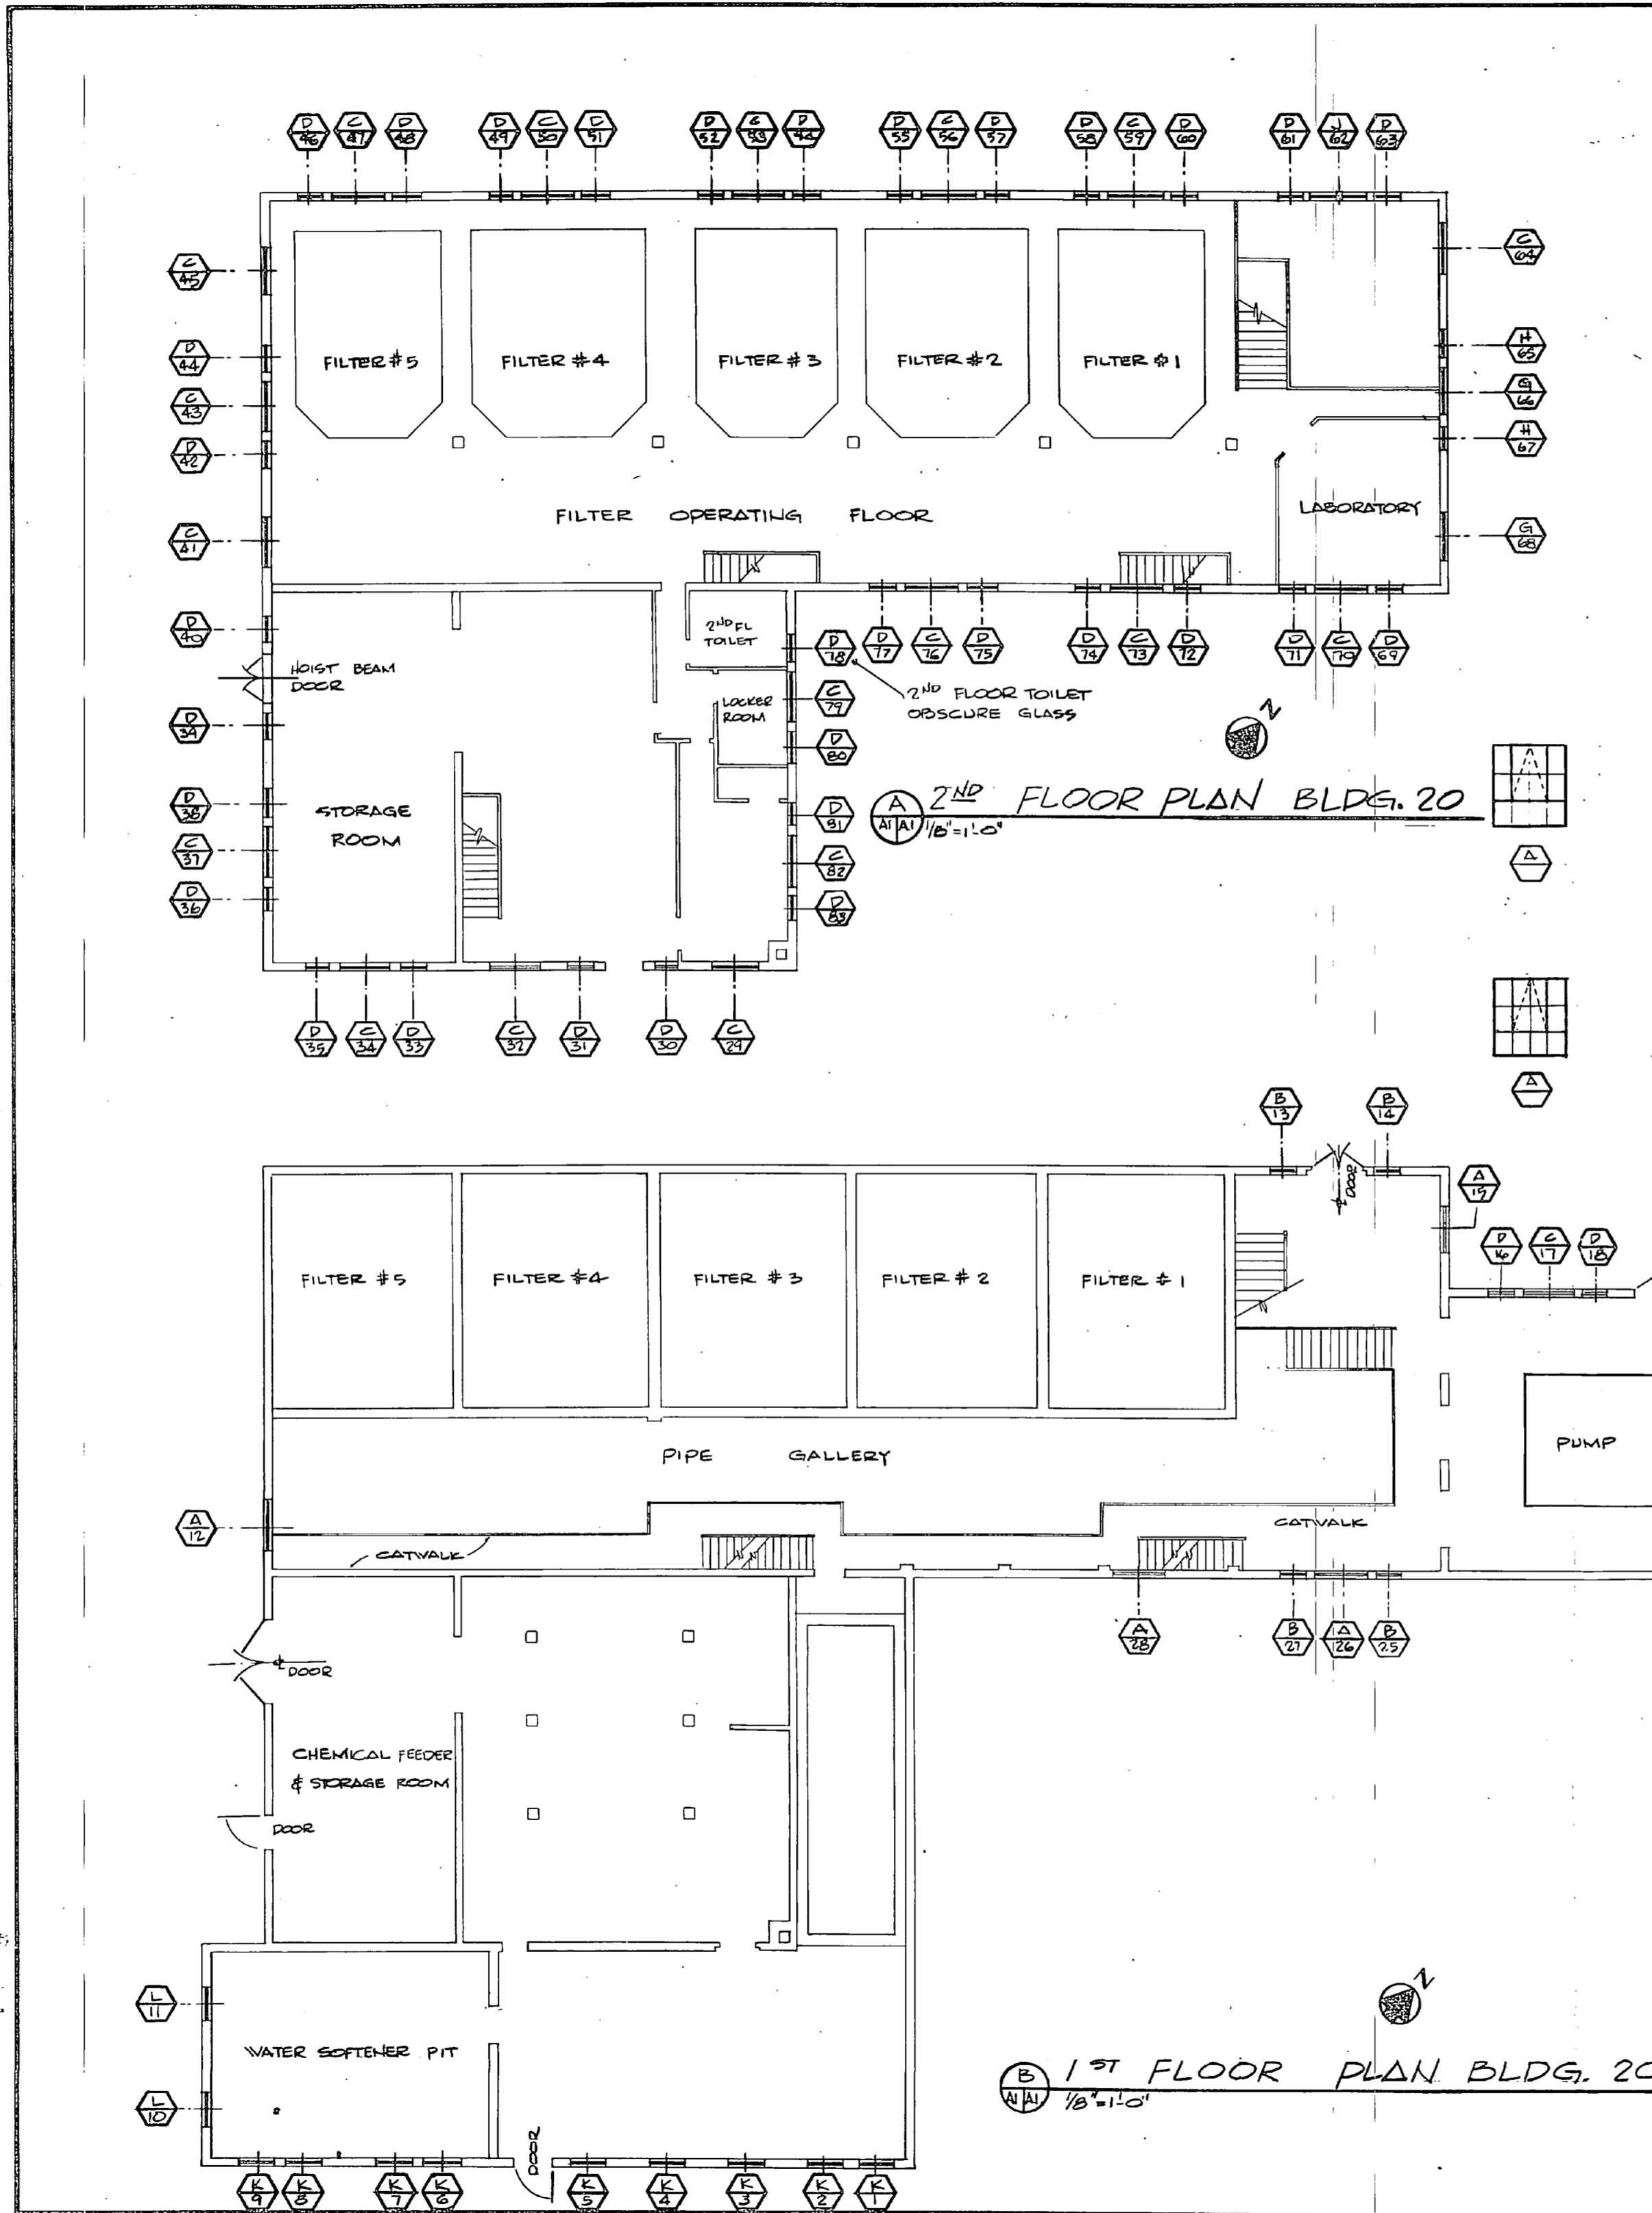




SYM	SIZE	MAT'L EXIST	MAT'L NEW	QTY	TYPE	NOTES
A	4'-10 3/8" x 5'-2"	STEEL	ALUMINUM	4	PROJECTED W/ OUTSWING VENT	PROVIDE ONE SASH POLE FOR EA. FLOOR.
B	2'-5 3/8" x 5'-2"			4		
C	4'-10 3/8" x 6'-10 3/8"			20		
D	2'-5 3/8" x 6'-10 3/8"			57		2ND FLOOR TOILET OBSCURE GLASS
E	6'-0 3/4" x 6'-10 3/8"			1		
F	3'-5" x 6'-10 3/8"			2		
G	4'-10 3/8" x 3'-5 3/8"			2		
H	2'-5 3/8" x 3'-5 3/8"			2		
I	2'-7 1/4" x 6'-10 3/8"			1		EXIST IS 2-SASH W/METAL MULLION
J	3'-5" x 5'-2"			9		
K	3'-2 1/2" x 5'-0 1/4"			2	PROJECTED W/ OUTSWING VENTS	EXIST IS CASEMENT TYPE NEW IS PROJECTED

NOTE: 84 TOTAL REQUIRED CONTRACTOR FIELD VERIFY ALL MFG. OPENING WINDOW SIZES BEFORE ORDERING WINDOWS

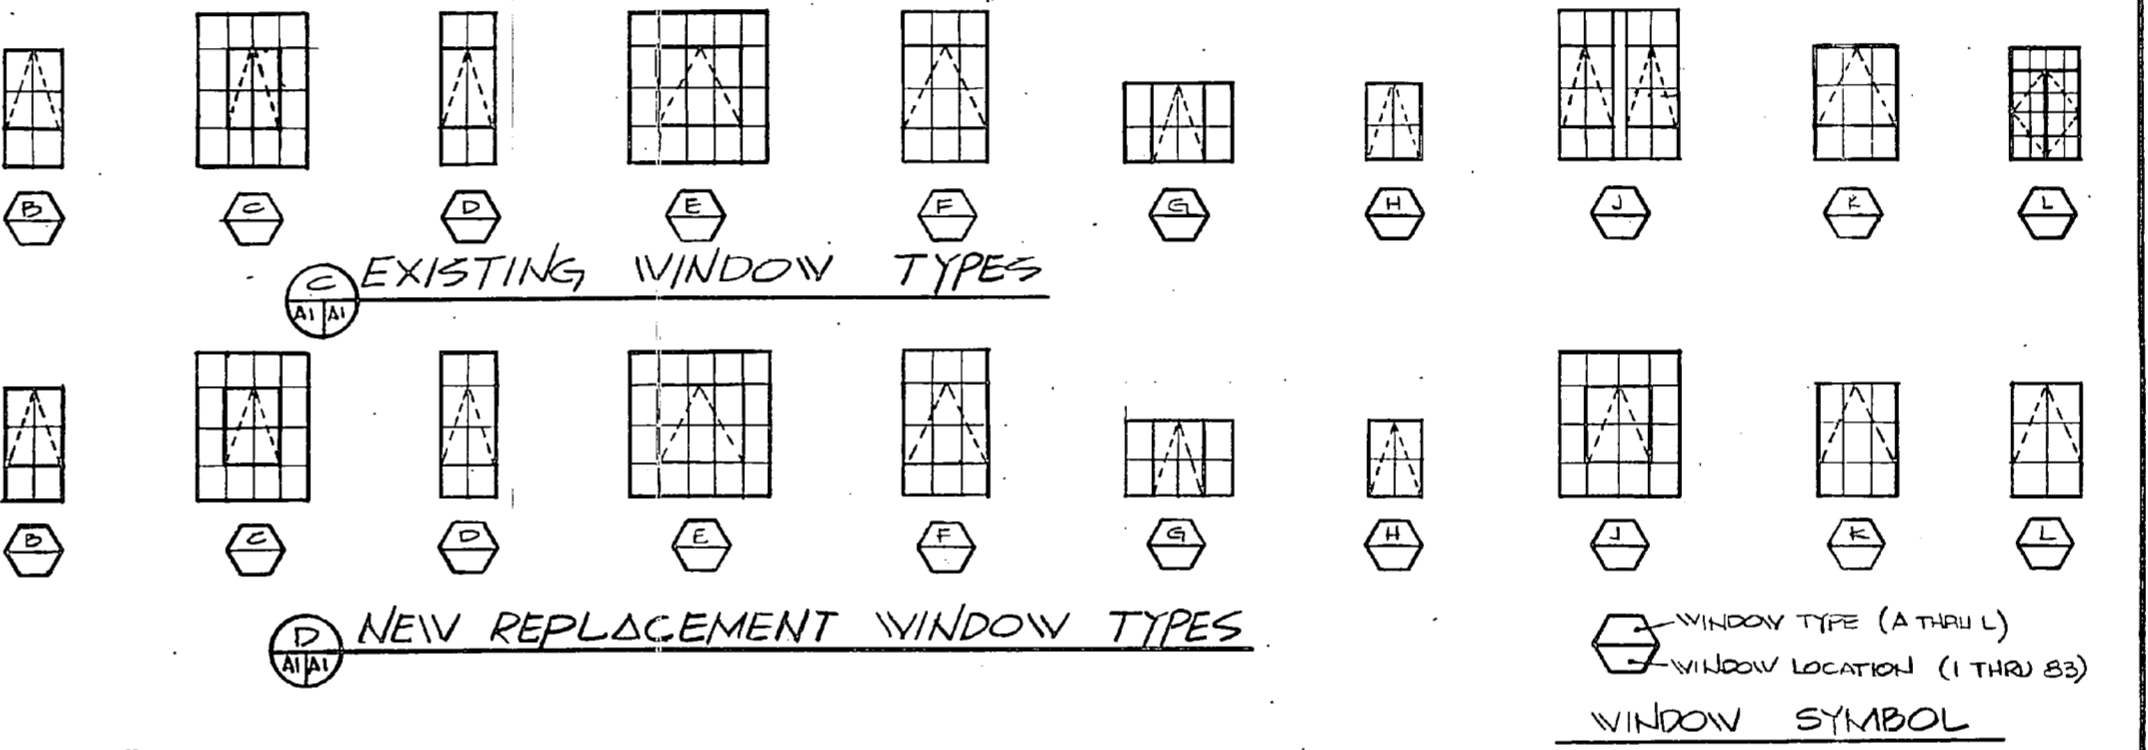


REVISIONS			
NO.	DESCRIPTION	DATE	APPROVED
1	ISSUED FOR CONSTRUCTION	1 NOV 83	[Signature]

- GENERAL NOTES
- WORK UNDER THIS CONTRACT GENERALLY CONSISTS OF REMOVAL OF EXISTING WINDOWS AND REPLACING WITH NEW ALUMINUM WINDOWS.
 - CONTRACTOR SHALL VISIT THE SITE TO FAMILIARIZE HIMSELF WITH WORK CONDITIONS AND REQUIREMENTS OF THIS PROJECT.
 - CONSTRUCTION SHALL NOT INTERFERE WITH NORMAL WATER PLANT OPERATION.
 - PROVIDE BARRICADES, SCREENS, COVERS, ETC., AS NECESSARY TO SAFEGUARD PERSONNEL AS WELL AS PREVENT FOREIGN MATERIAL FROM ENTERING WATER SYSTEM.
 - REMOVED WINDOWS SHALL BECOME THE PROPERTY OF THE CONTRACTOR FOR DISPOSAL OFF THE BASE.
 - CONTRACTOR SHALL FIELD VERIFY SIZES OF WINDOW OPENINGS AND SIDE NOTCHES AND REGLETS. EXISTING NOTCHES AND REGLETS SHOWN ON THE PLANS ARE BASED ON RECORD AND ARE SHOWN FOR GENERAL INFORMATION ONLY.
 - WINDOW REMOVAL SHALL BE MADE WITHOUT DAMAGE TO ADJACENT MASONRY OR CONCRETE SURFACES. SHOULD ANY DAMAGE OCCUR, IT SHALL BE REPAIRED WITH LIKE MATERIALS AT NO ADDITIONAL COST TO THE GOVERNMENT.
 - WHERE SUBSTANTIAL MASONRY OR CONCRETE CUTTING IS REQUIRED, EDGES SHALL BE KEPT STRAIGHT BY SAWING WITH CUT-OFF SAWS.
 - CONCRETE PATCHING, IF NECESSARY, SHALL BE MADE WITH EPOXY CEMENT TO MATCH EXISTING COLOR AND TEXTURE.
 - MASONRY PATCHING, IF NECESSARY, SHALL BE MADE WITH BRICKS AND MORTAR TO MATCH EXISTING COLORS AND TEXTURE.
 - REPAINT THE WINDOW HEAD, SILL, AND JAMBS AFTER PATCHING, GROUTING, AND CALKING. PAINT SHALL MATCH EXISTING COLOR AND CONSIST OF ONE PRIME COAT ON NEW CONCRETE OR MASONRY AND ONE TOP COAT.

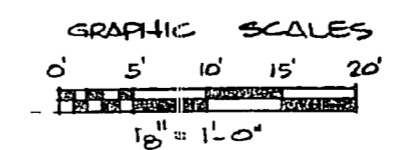

ATLANTIC DIVISION
 JACKSONVILLE
 CAMP LEJEUNE, N.C.
 ELECTRICAL AND STRUCTURAL REPAIRS, RISC.
 BUILDING 20-WINDOW REPLACEMENT-FLOOR PLANS & SCHEDULES
 405512
 162470-02-B-224
 SPEC 05-02-2321 REV 4 OF 14
 EFD 096 NO 195612


REVISIONS			
SYM	DESCRIPTION	DATE	APPROVED
1	CHANGED WINDOW & SASH SYMBOLS, ADDED "NEW" TO SPEC. ED. 1 BOX 83	11/15/51	

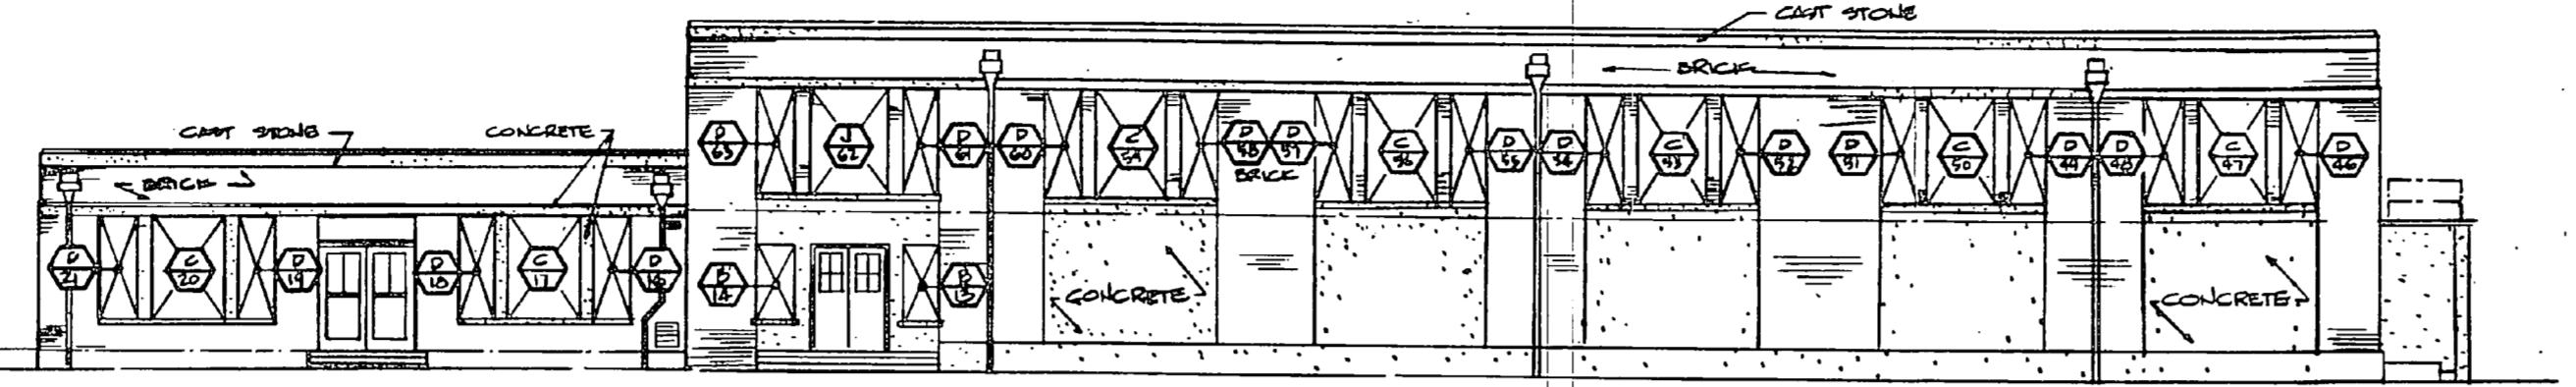


A NORTH ELEVATION
1/11/51 3'-11.0"

A-1 WINDOW TYPE SEE SHT #A-1
A-12 WINDOW LOCATION SEE SHT #A-1

WINDOW SYMBOL

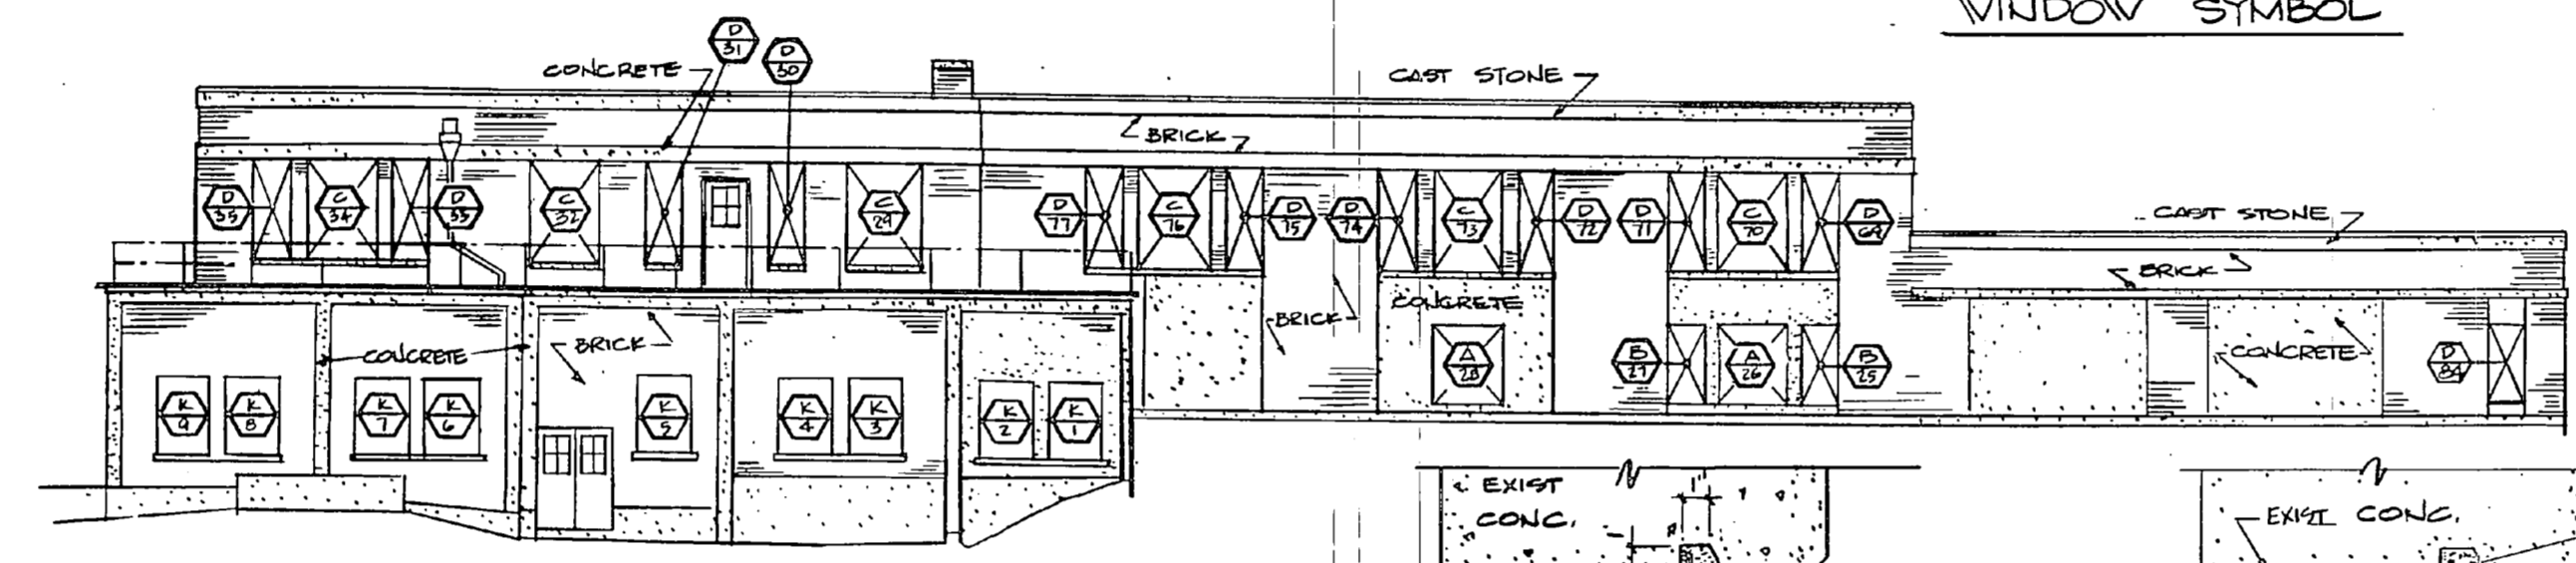


B SOUTH ELEVATION
1/11/51 3'-11.0"














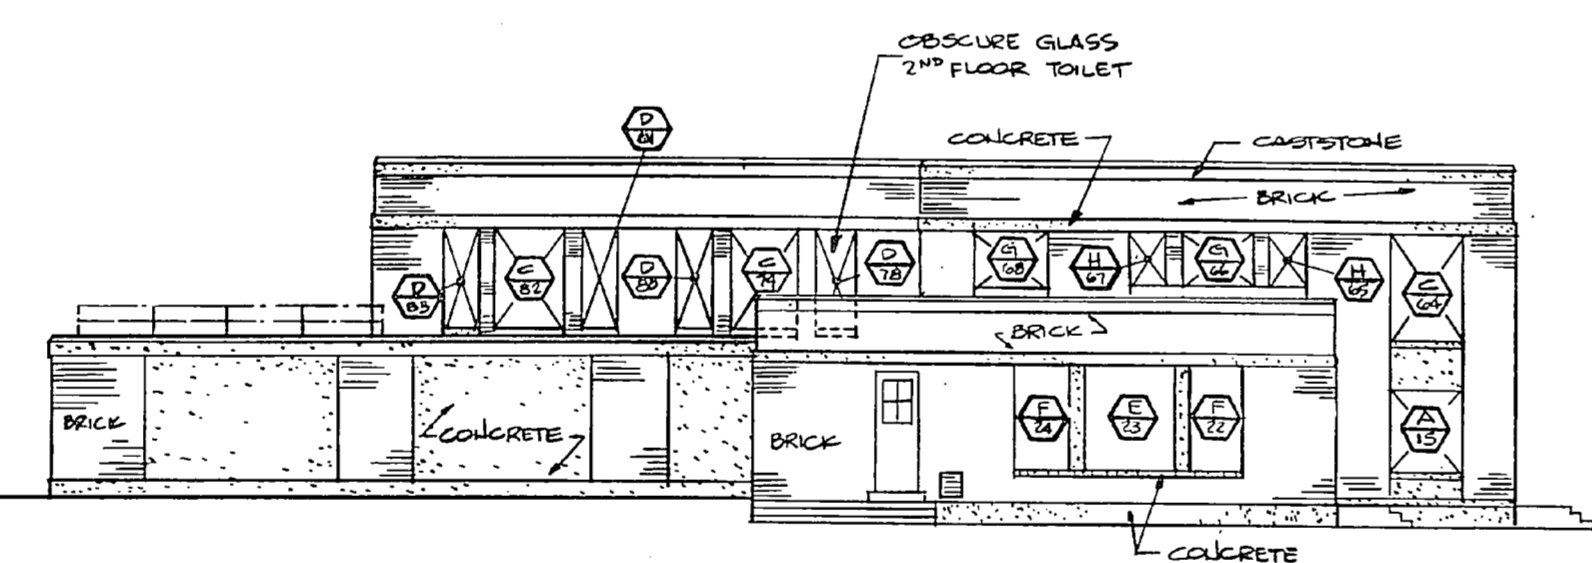


C EAST ELEVATION
1/11/51 3'-11.0"

DEMOLITION NOTE:
REMOVAL OF EXISTING WINDOWS WITH
OR BY DEMOLITION IS AT CONTRACTOR'S OPTION
WINDOWS WILL BE CONTRACTORS TO DISPOSE
OF AFTER REMOVAL

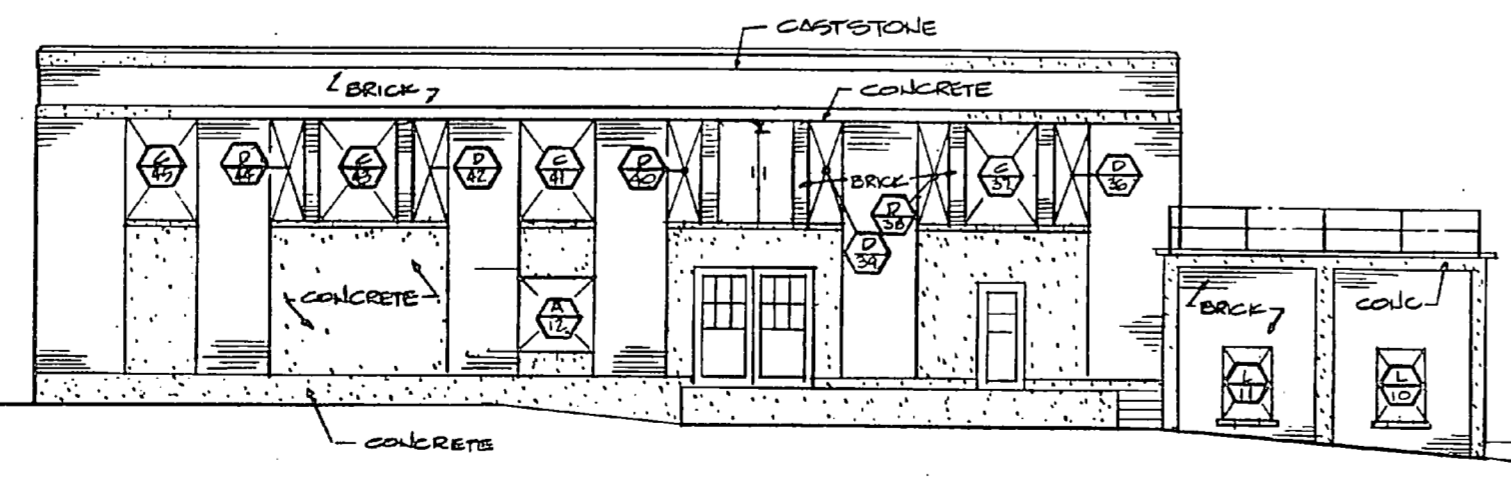

D WEST ELEVATION
1/11/51 3'-11.0"

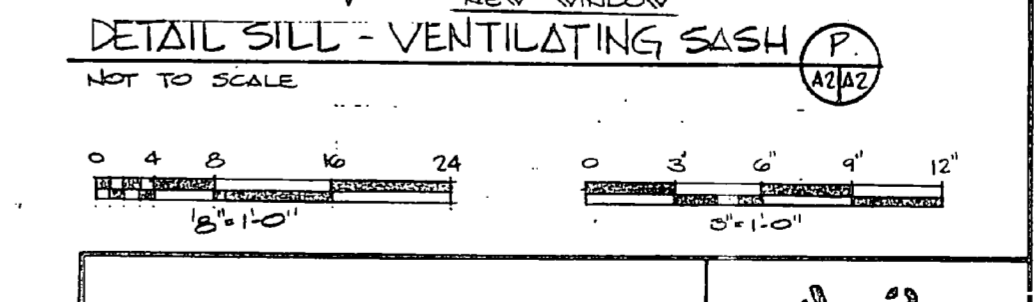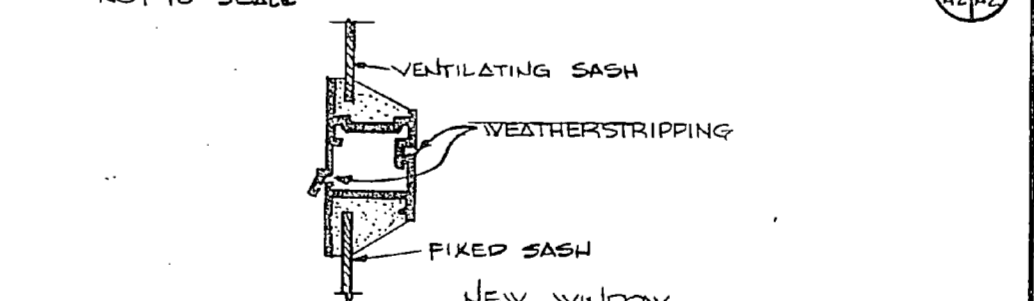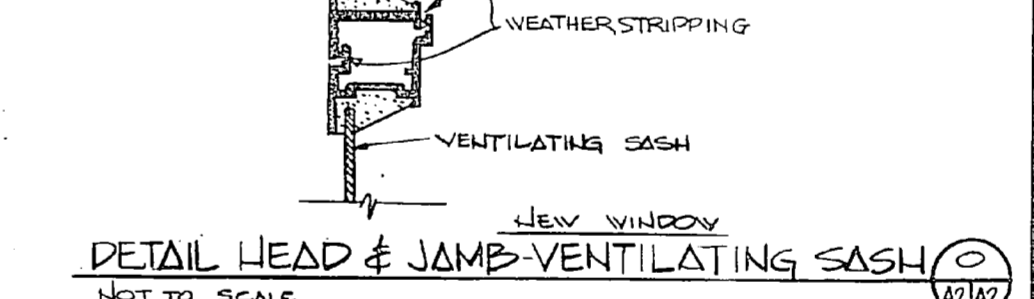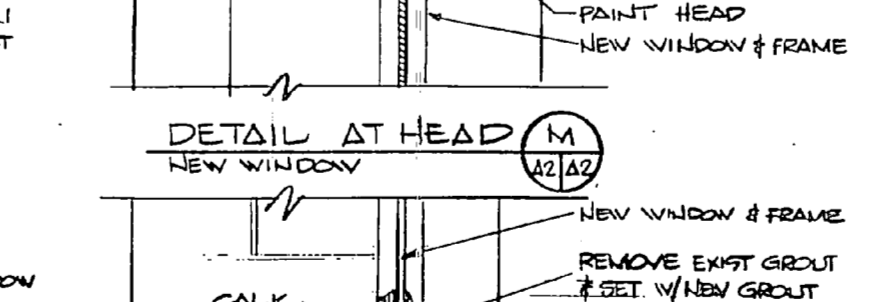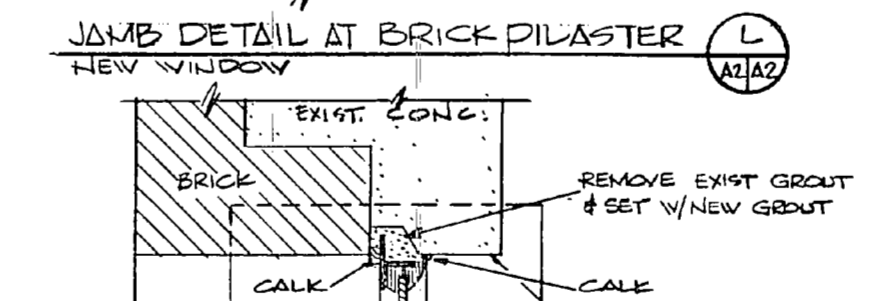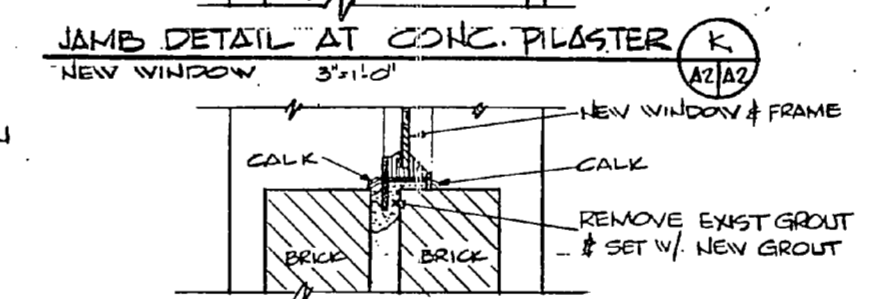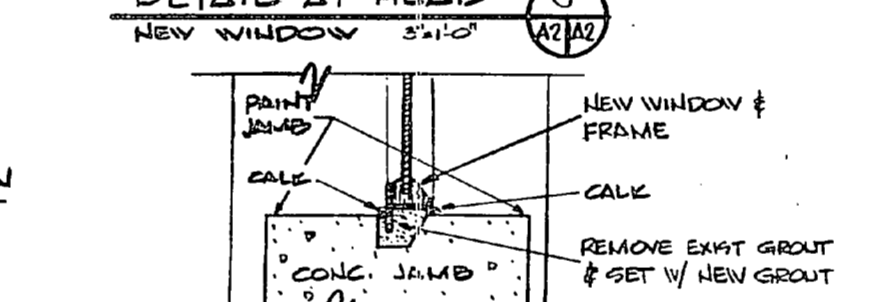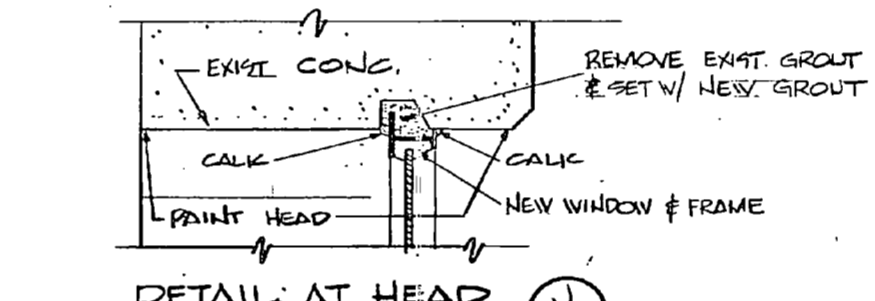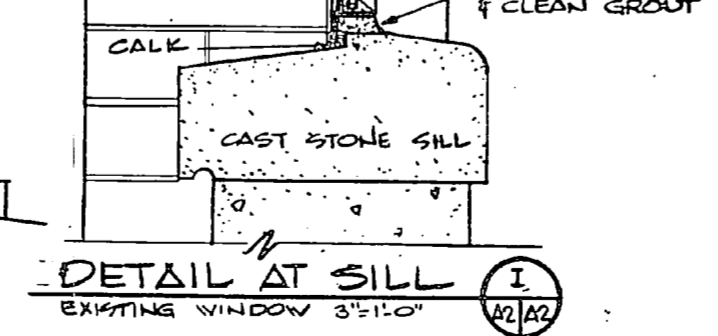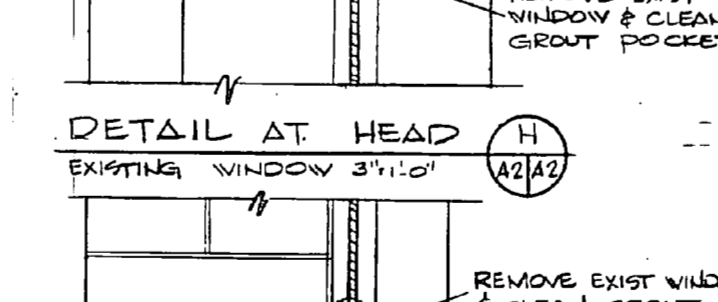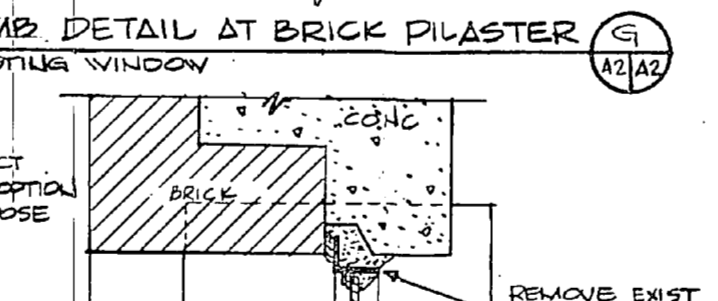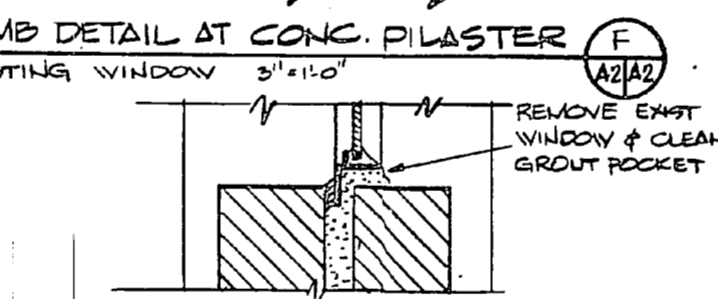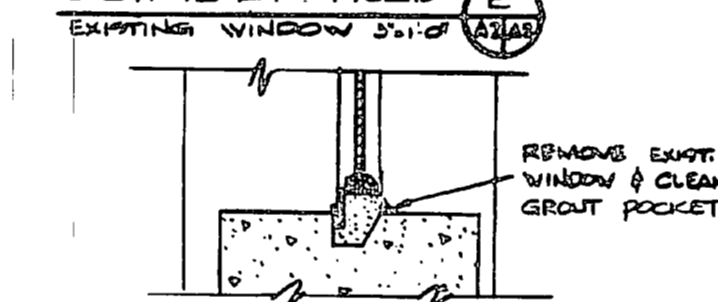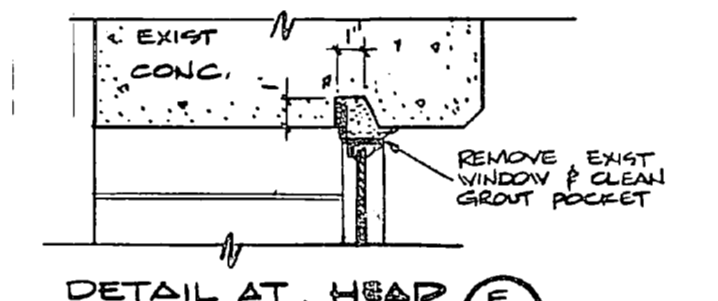

HENRY VOI OESER AND ASSOCIATES CONSULTING ENGINEERS AND PLANNERS WILMINGTON, NORTH CAROLINA		DEPARTMENT OF THE NAVY NAVAL FACILITIES ENGINEERING COMMAND ATLANTIC DIVISION NAVAL STATION JACKSONVILLE CAMP LEJEUNE, N.C.	
DES. CED. OR. EAM. CH. CED.	CHK. CED.	DATE	NO. 2554
PROJECT NO. 2554	DATE	NO. 2554	DATE
NO. 2554	DATE	NO. 2554	DATE
APPROVED	DATE	NO. 2554	DATE
ACTIVITY SATISFACTORY TO	DATE	NO. 2554	DATE
FOR THE COMMANDANT	DATE	NO. 2554	DATE
ELECTRICAL AND STRUCTURAL REPAIRS, MISC.		BUILDING 20-WINDMILL REPLACEMENT-ELEVATIONS	
NAVY FAC. SHOWING NO. 4095613		DRAWING CONTR. NO. N62470-82-B-2321	
SCALE AS SHOWN SPEC. 05-82-2321 REV		SHEET 9 OF 14	

EXISTING WINDOW DETAILS NEW WINDOW DETAILS

Date	Description	Amount
1890		
1891		
