


PLAN

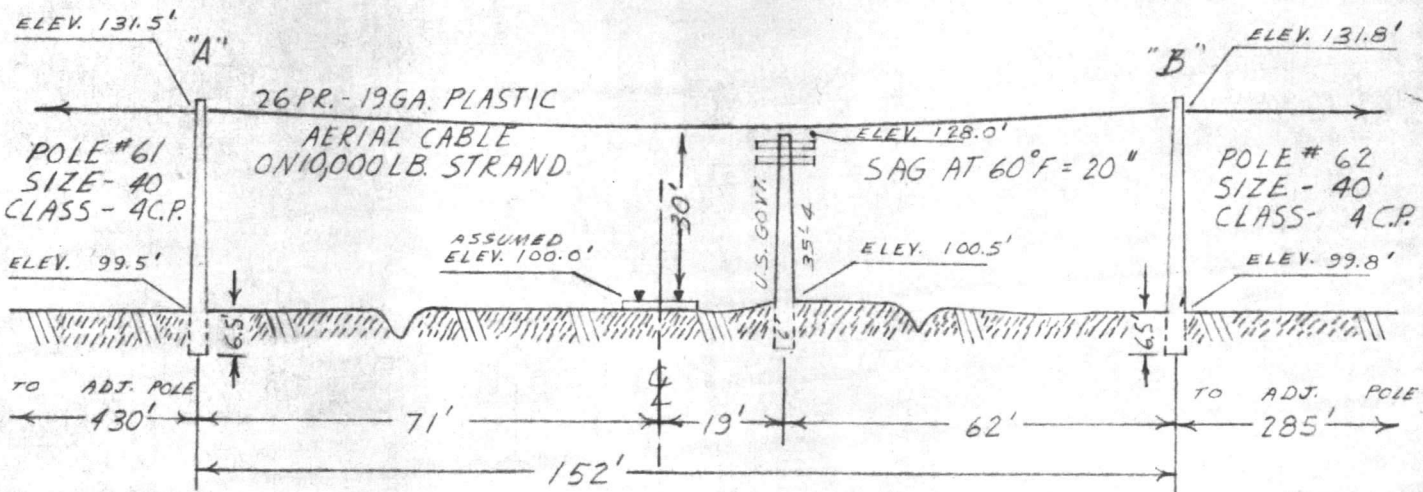

PROFILE

SCALE:
1" = 30' HOR.
1" = 30' VER.

CAROLINA TELEPHONE AND TELEGRAPH COMPANY
TARBORO, N. C.
SWANSBORO, N. C.
PROPOSED AERIAL CABLE CROSSING
OVER TRACKS OF U. S. GOVT.
RAIL ROAD 1,730 FT. NORTH OF
MILE POST #12 NEAR SILVERDALE
B. O. VANNORT ENGRS. INC. CHARLOTTE, N. C.

ENGINEER R. B. W. E. T.	ESTIMATE 4156-R
DRAFTSMAN J. L. S.	DRAWING OF DRAWINGS
APVD. ENG.	APVD. EQPT.
APVD. TRANS.	DATE:

