

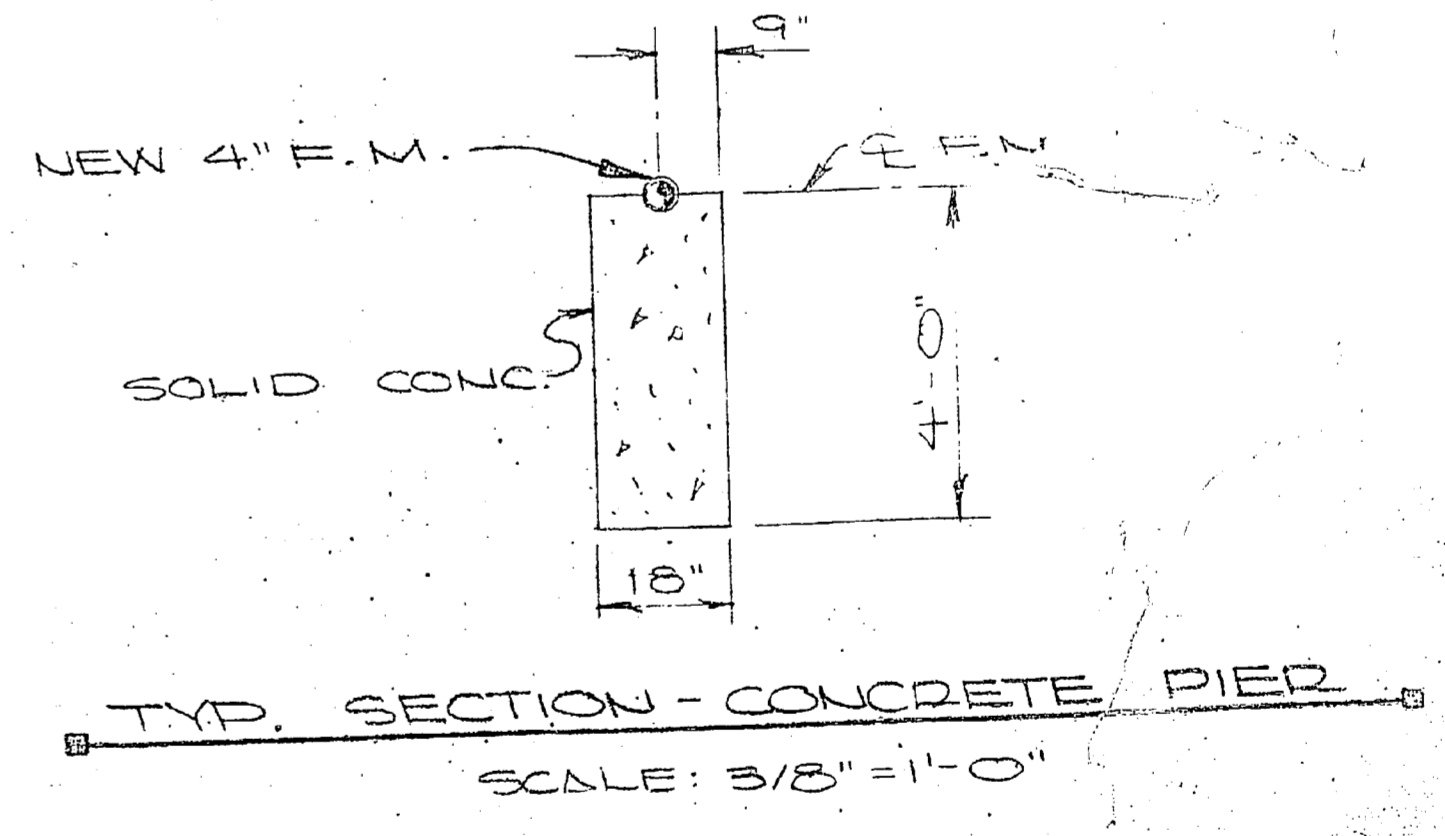


NOTES:
POUR CONCRETE BACK TO UNDISTURBED GROUND IN THRUST BLOCKING OF FIRE HYDRANT.

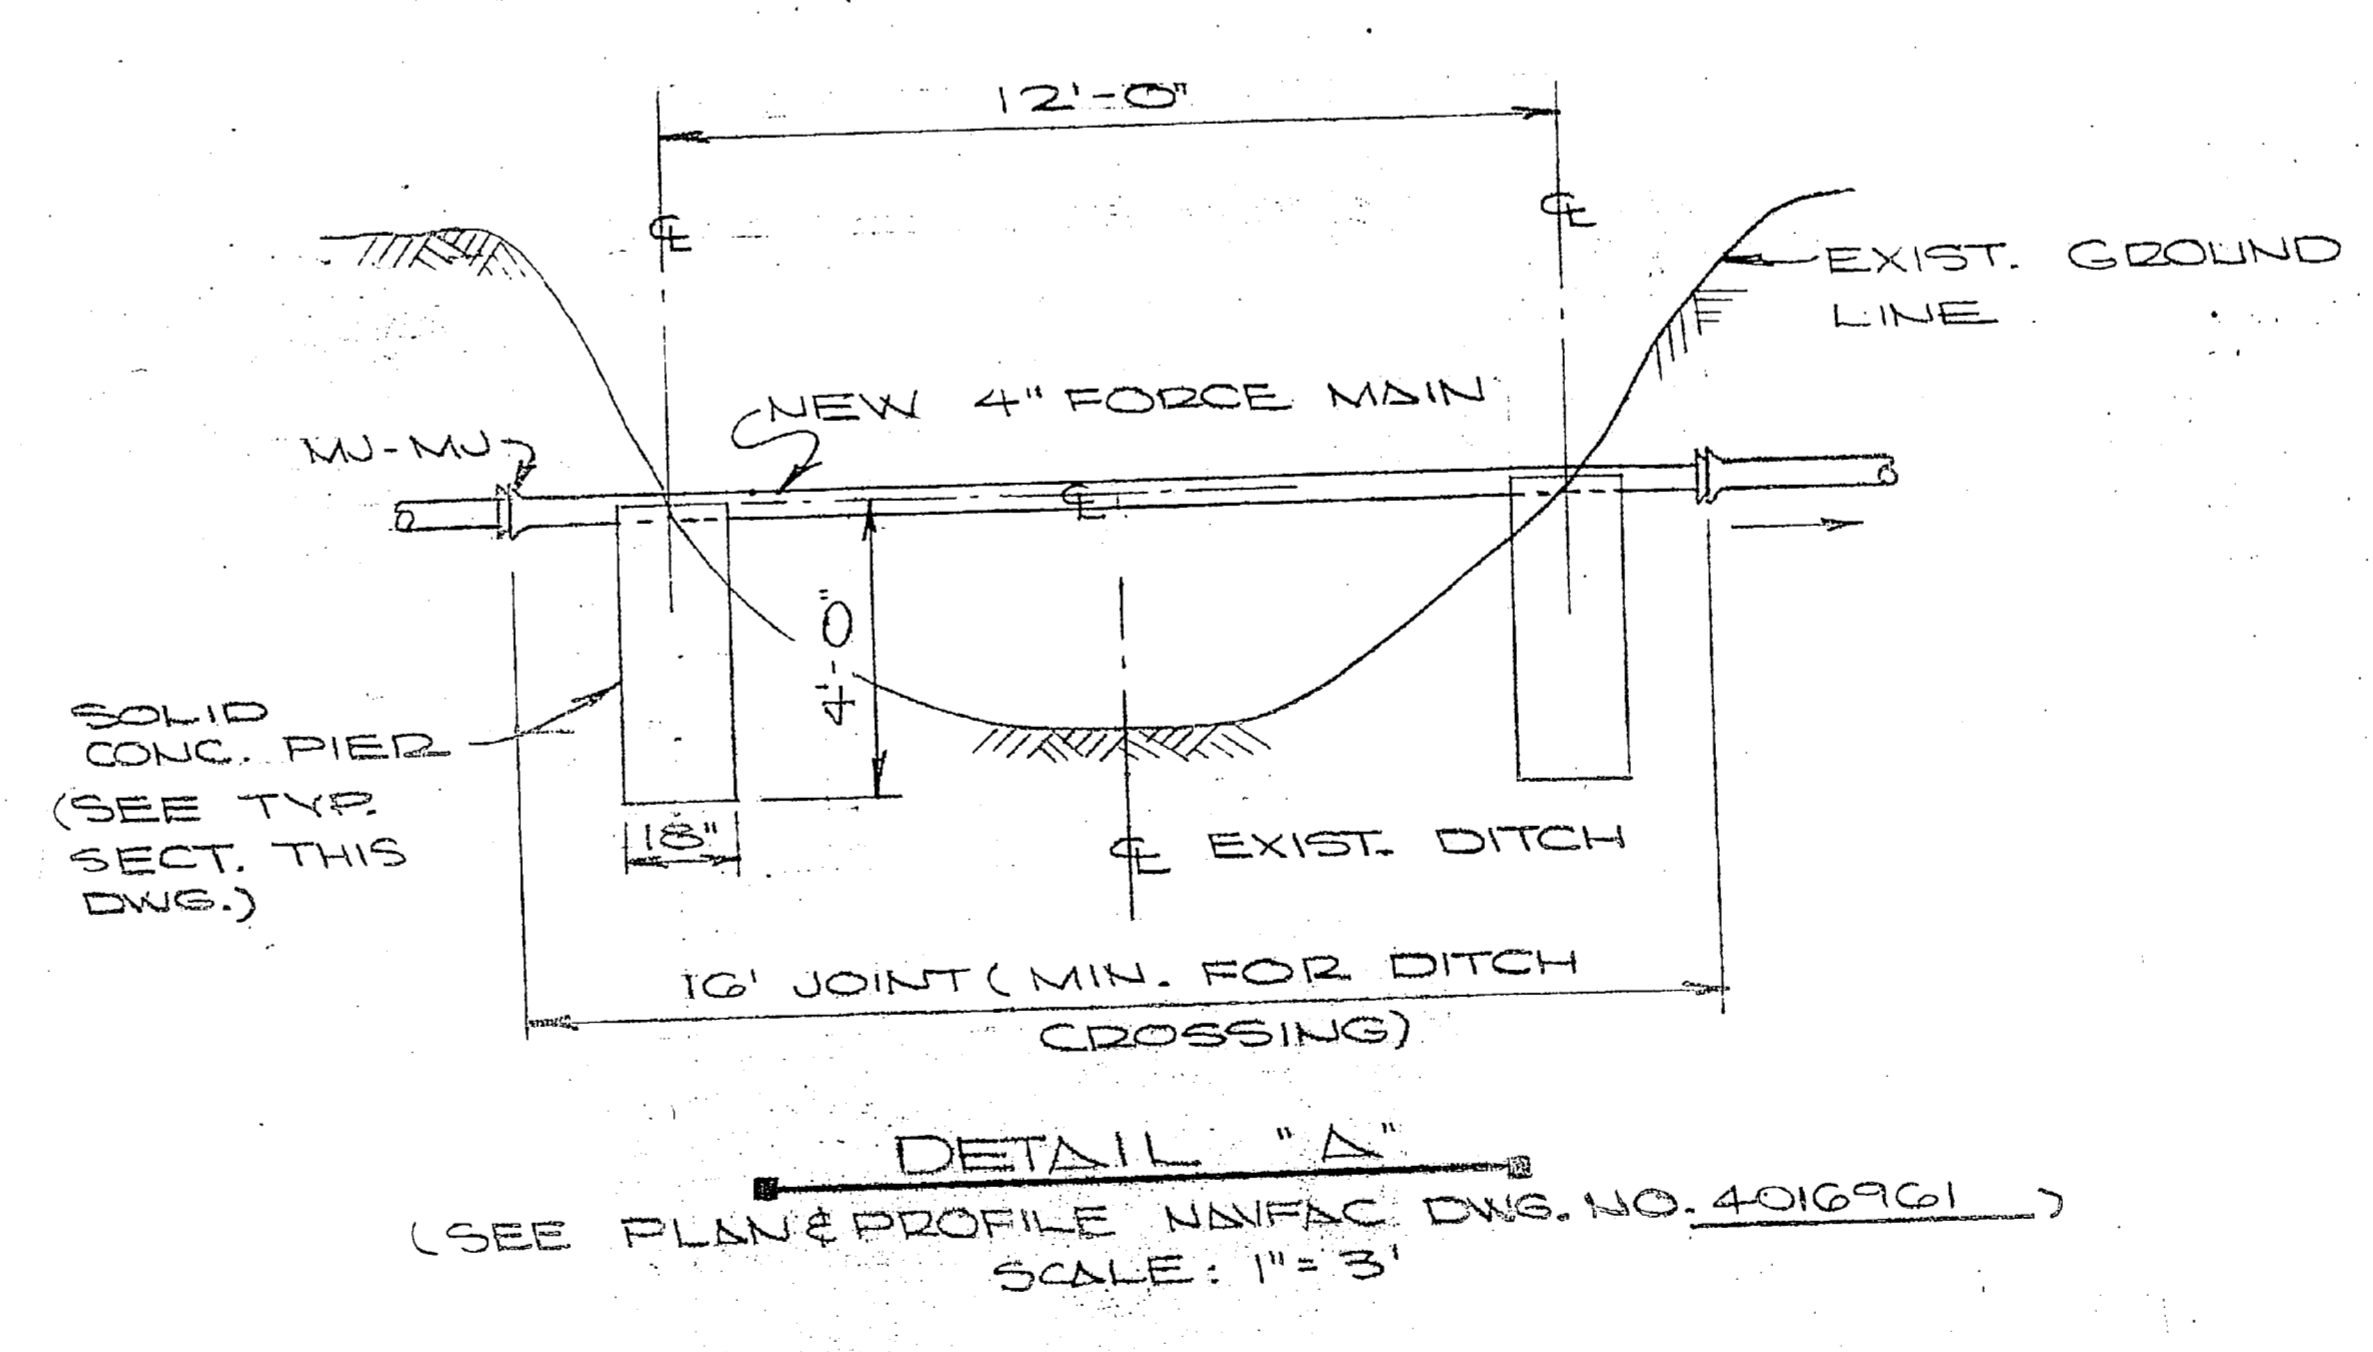

NOTE: ALL WORK AND MATERIALS NOT SPECIFICALLY NOTED AS EXISTING IS NEW AND SHALL BE PROVIDED BY CONTRACTOR.

J. K. TIMMONS & ASSOC., INC. 104 WEST BOND STREET RICHMOND, VIRGINIA CONSULTING ENGINEERS		DEPARTMENT OF THE NAVY NAVAL FACILITIES ENGINEERING DIVISION ATLANTIC DIVISION	
DES. M.L. DR. C.L. / CIVIL ENGR. M.L.L.E. PROJ. ENGR. M.L.L.E. / CIVIL ENGR. J.H.H.		NAVAL STATION NEW RIVER MARINE CORPS AIR STATION JACKSONVILLE, NORTH CAROLINA	
DATE: 9/11/74		UTILITY EXPAN.	
TYP. MEMBER: EVD 2022		MADS 36 PUMPS DETAILS	
APPROVED: [Signature]		80091	
DATE: 9/11/74		FOR COMMANDER NAFFAC	

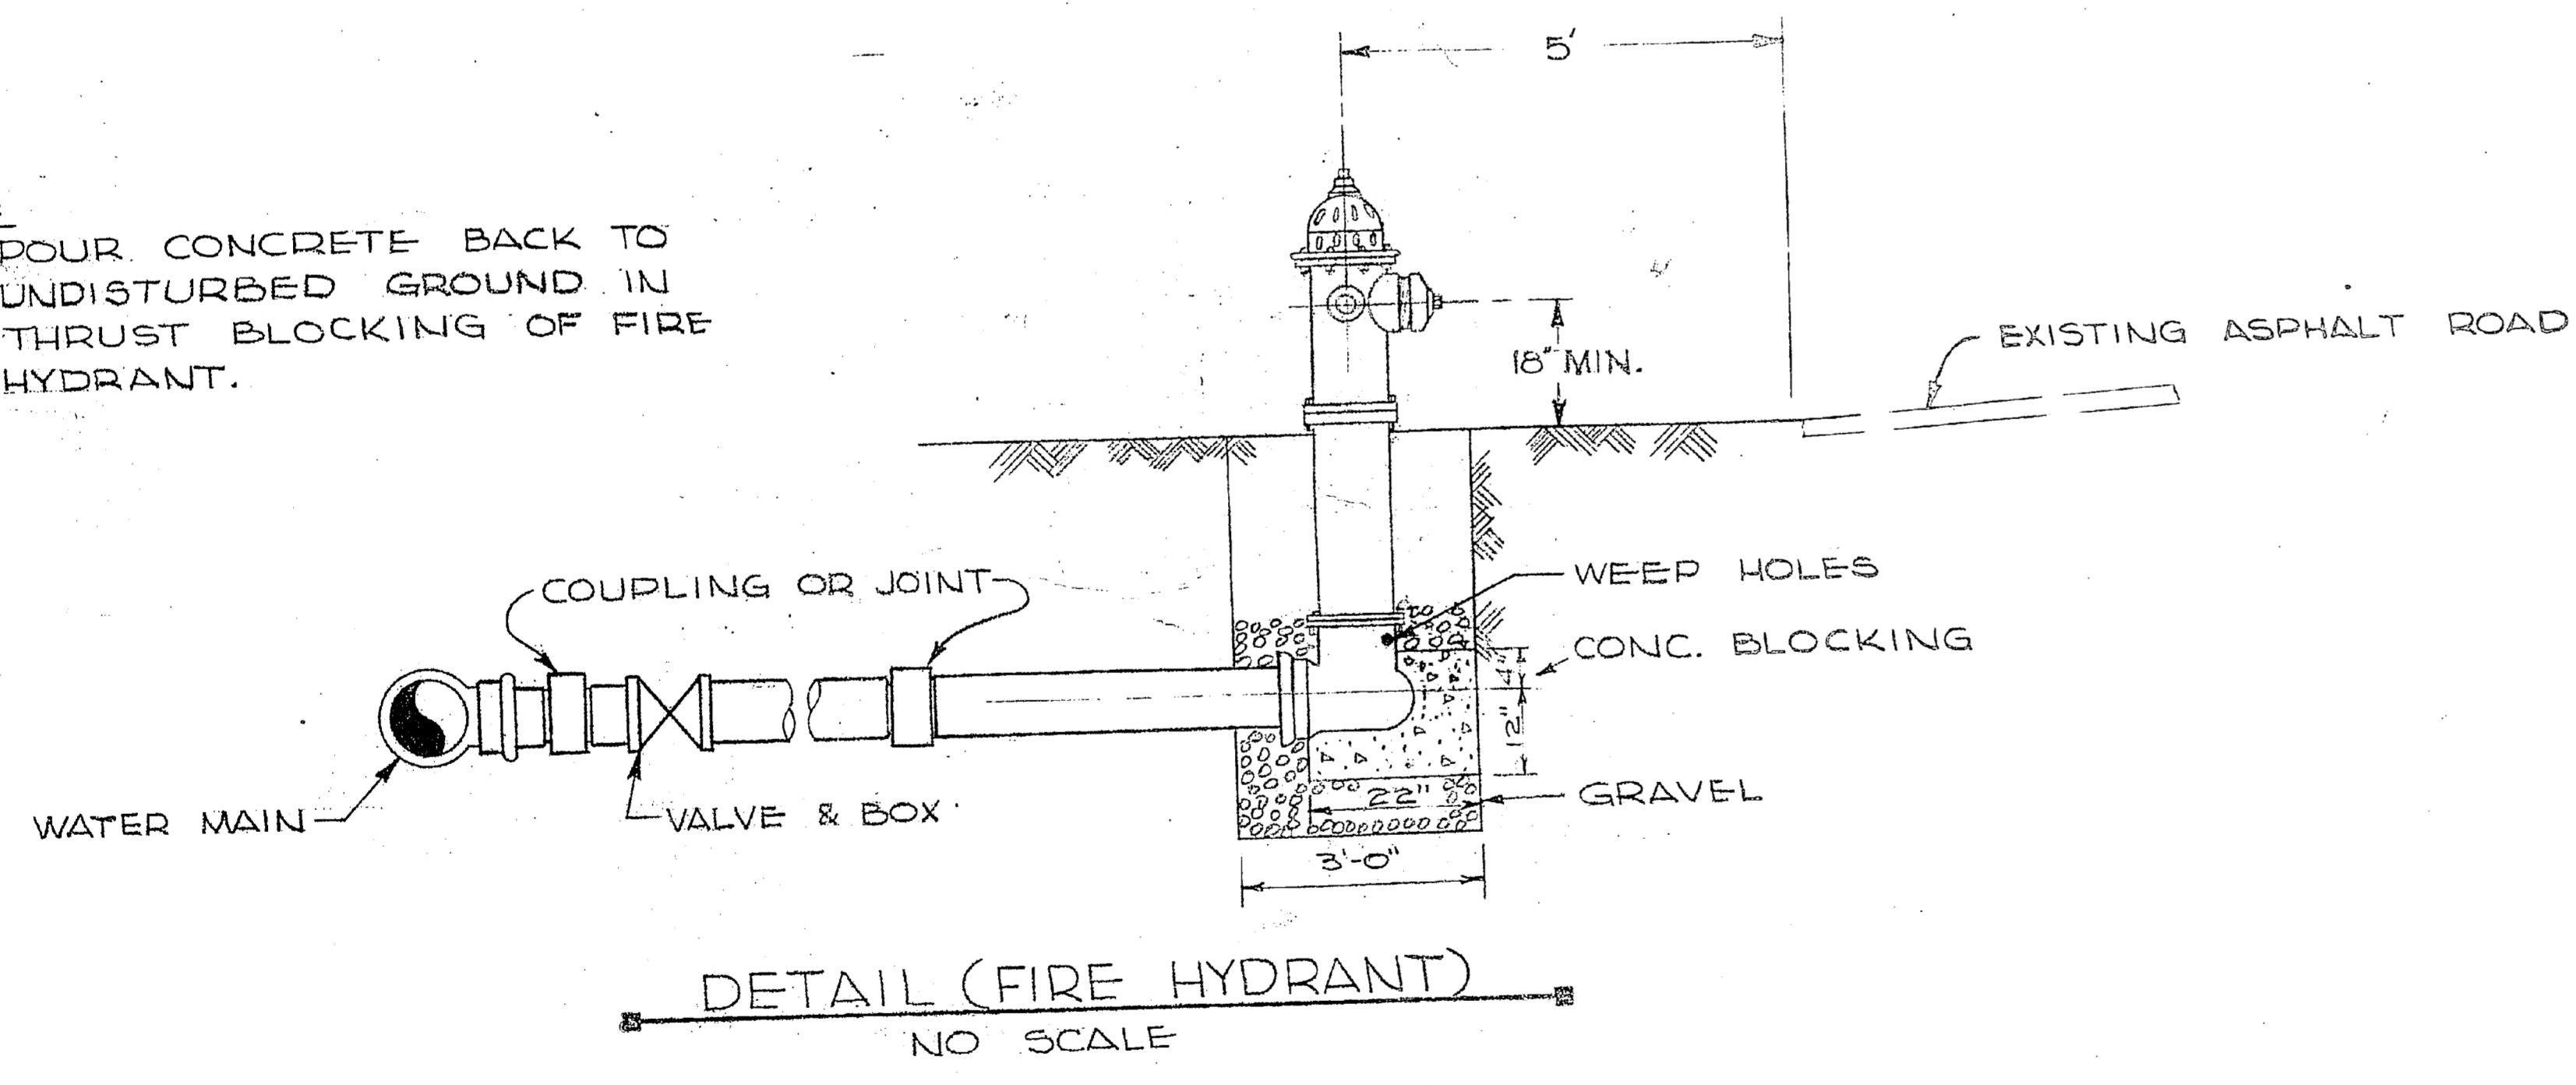