


LEGEND

EXISTING STRUCTURE
 PROPOSED OR FUTURE STRUCTURE
 EXISTING SANITARY SEWER
 PROPOSED OR FUTURE SANITARY SEWER
SYMBOLS
 MANHOLE AND NUMBER
 Note Future Utilities Designated Thus (F)

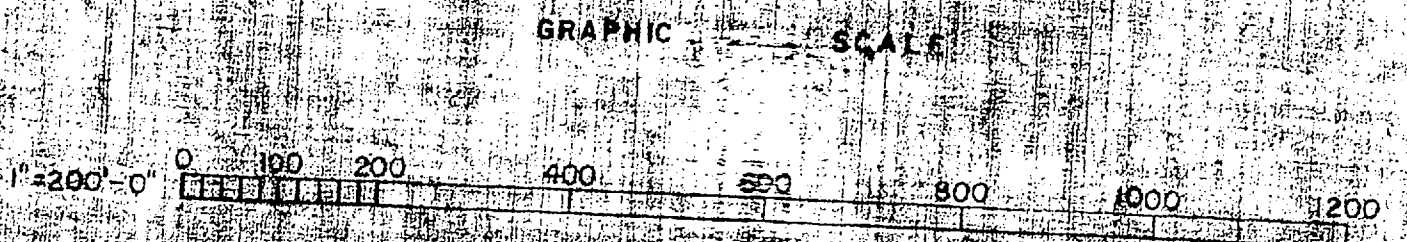

APPROVED FOR SHORE STATION DEVELOPMENT BOARD

APPROVED FOR BUREAU OF YARDS AND DOCKS

APPROVED FOR SPONSOR BUREAU OR OFFICE

APPROVED FOR LOCAL DEVELOPMENT BOARD

| REVISION | DATE | APPROVED | DESCRIPTION |
|--|------|-----------|--|
| 10141 | | | DEPARTMENT OF THE NAVY BUREAU OF YARDS & DOCKS MARINE BARRACKS, CAMP LEJEUNE, N. C. |
| MASTER SHORE STATION DEVELOPMENT PLAN | | | |
| PART IV - SECTION 6 | | | |
| AREA DEVELOPMENT PLAN | | | |
| CAMP GEIGER AREA "A" | | | |
| UTILITIES | | | |
| SANITARY SEWERAGE | | | |
| DESIGNED BY | DATE | SUBMITTED | SCALE GRAPHIC |
| TRACED BY | | | SHEET 210 OF |
| CHECKED BY | | | Y B D NO 645241 |
| SUPERVISOR | | | |
| IN CHARGE | | | |
| APPROVED | | | |
| FORWARDING GENERAL | | | |

