



REVISIONS			
SYM	DESCRIPTION	DATE	APPROVED
UP-DATED		8-27-75	

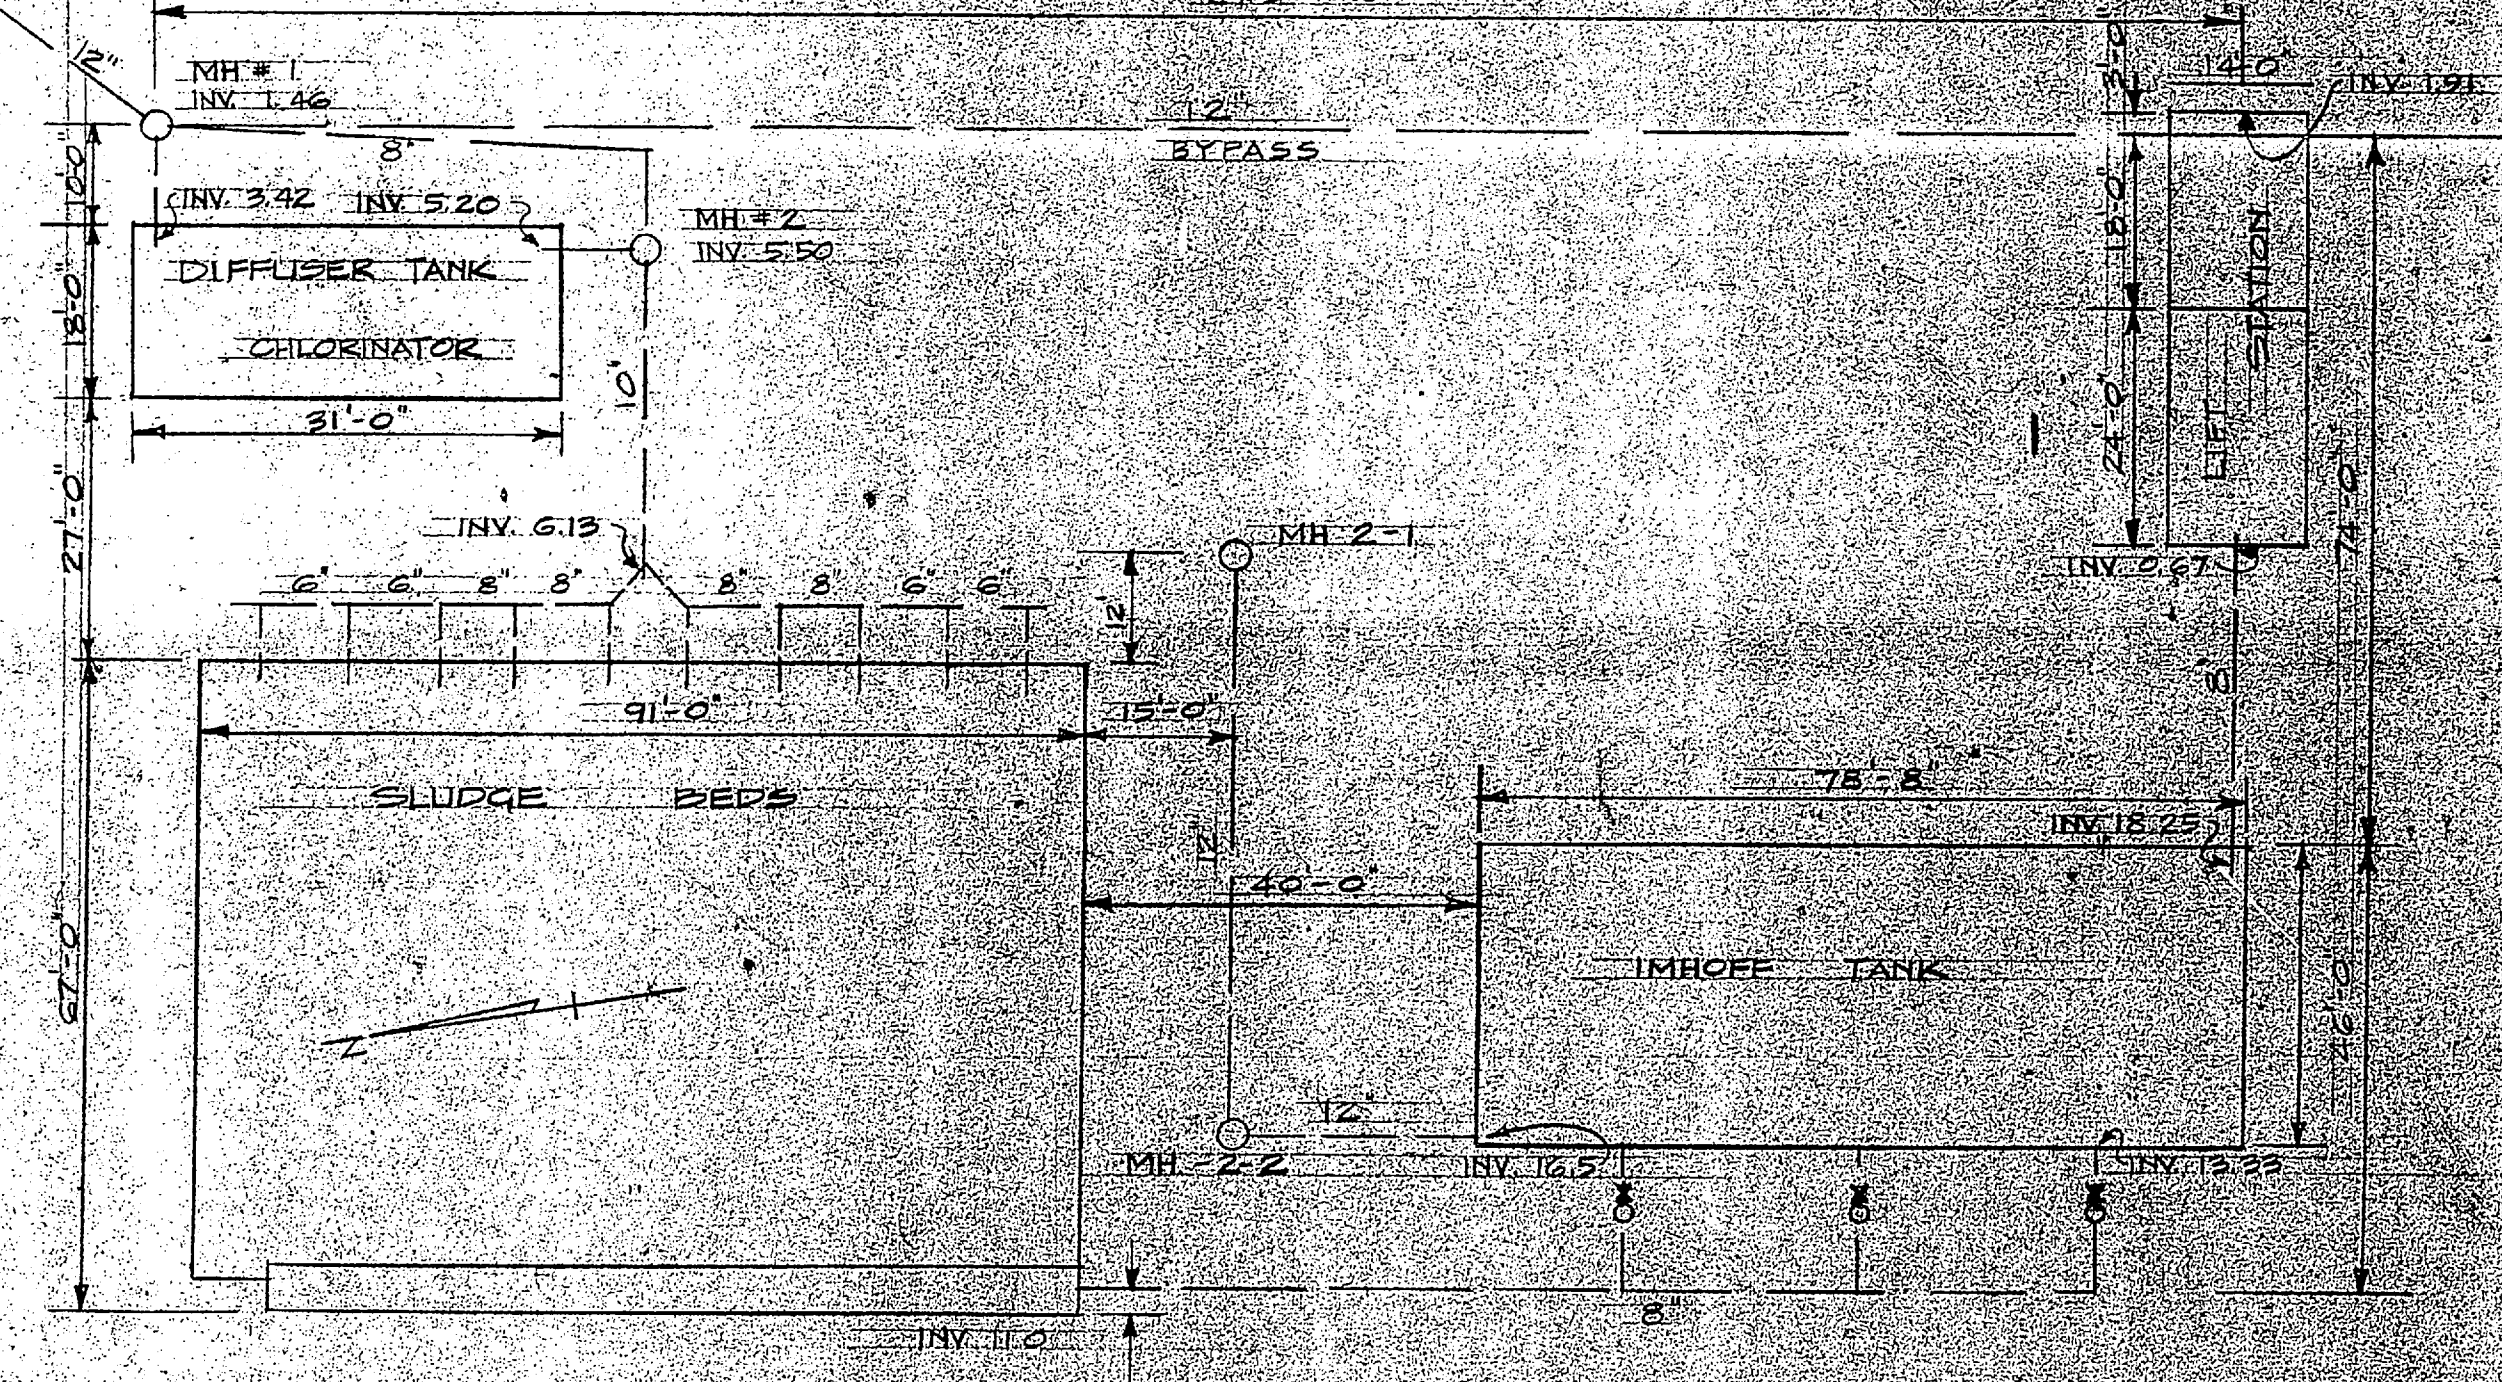

SITE LAYOUT AT SEWAGE TREATMENT PLANT  
SCALE: 1" = 20'

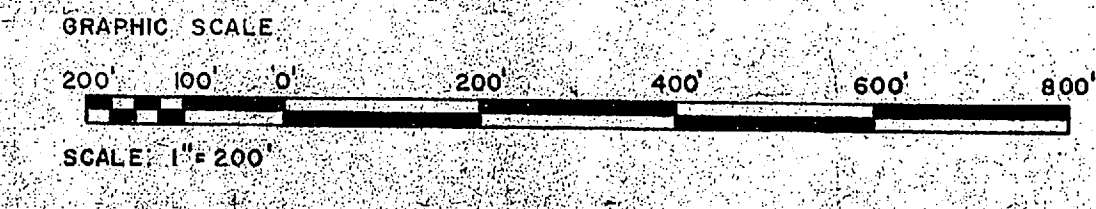

CFD DWG REF	DESIGNER	DEPARTMENT OF THE NAVY	NAVAL FACILITIES ENGINEERING COMMAND
DESIGNED	DRAWN	MARINE CORPS AIR STATION (HELICOPTER), NEW RIVER, JACKSONVILLE, NORTH CAROLINA	
CHECKED	APPROVED	BOQ AREA SEWER SYSTEM	
PUBLIC WORKS OFFICER	DATE	CODE IDENT. NO.	SIZE
APPROVED	DATE	D	F
OFFICER IN CHARGE	DATE	NAVFAC DRAWING NO.	13280
APPROVED	DATE	CONSTR. CONTR. NO.	
SCALE: GRAPHIC SPEC.		SHEET 6 OF 15	

