





NOTE:
FOR LEGEND AND SYMBOLS SEE DRAWING NO. 6148-5000

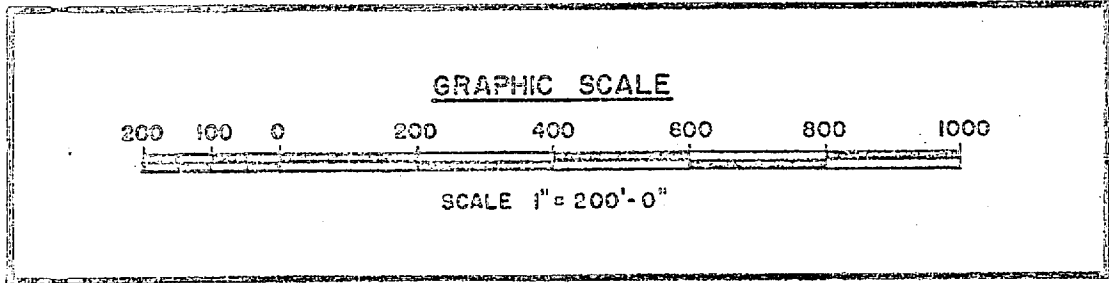

MDA MENENDEZ-DONNELL & ASSOCIATES, INC. GOPS GENERAL CATHODIC PROTECTION SERVICES, INC.		ATLANTIC DIVISION NAVAL FACILITIES ENGINEERING COMMAND NORFOLK, VIRGINIA	
CATHODIC PROTECTION SURVEY			
MARINE CORPS BASE, CAMP LEJEUNE, NORTH CAROLINA SOIL RESISTIVITY SURVEY & PIPE/SOIL POTENTIAL SURVEY FOR WATER SYSTEM (AREA 9)			
DES. DR J. CRUZ SCALE GRAPHIC	C.T. J. MESZAROS APR DATE JAN. 14, 1985	DWS. NO. 6148-5000	REV

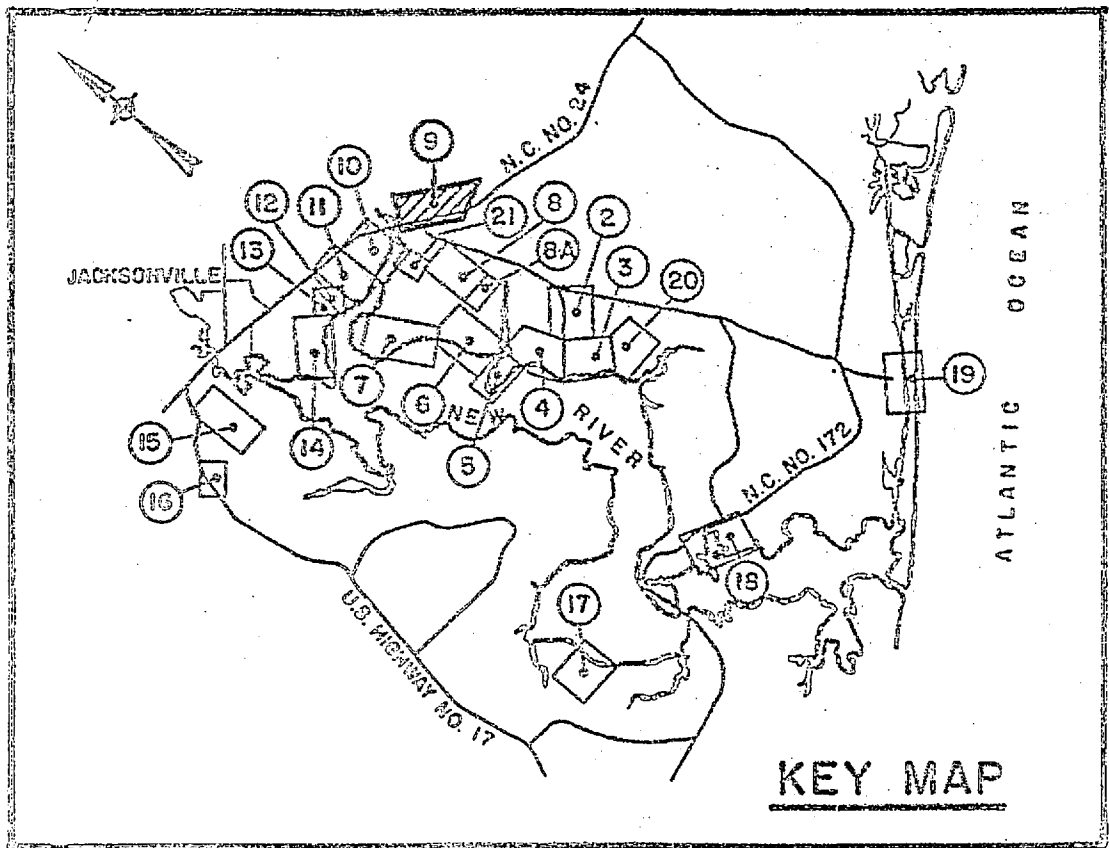


NOTE:
FOR LEGEND AND SYMBOLS SEE DRAWING NO. 6148-5000

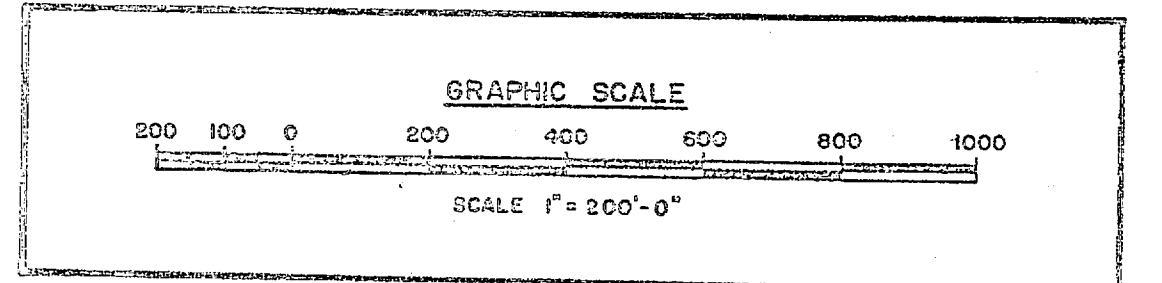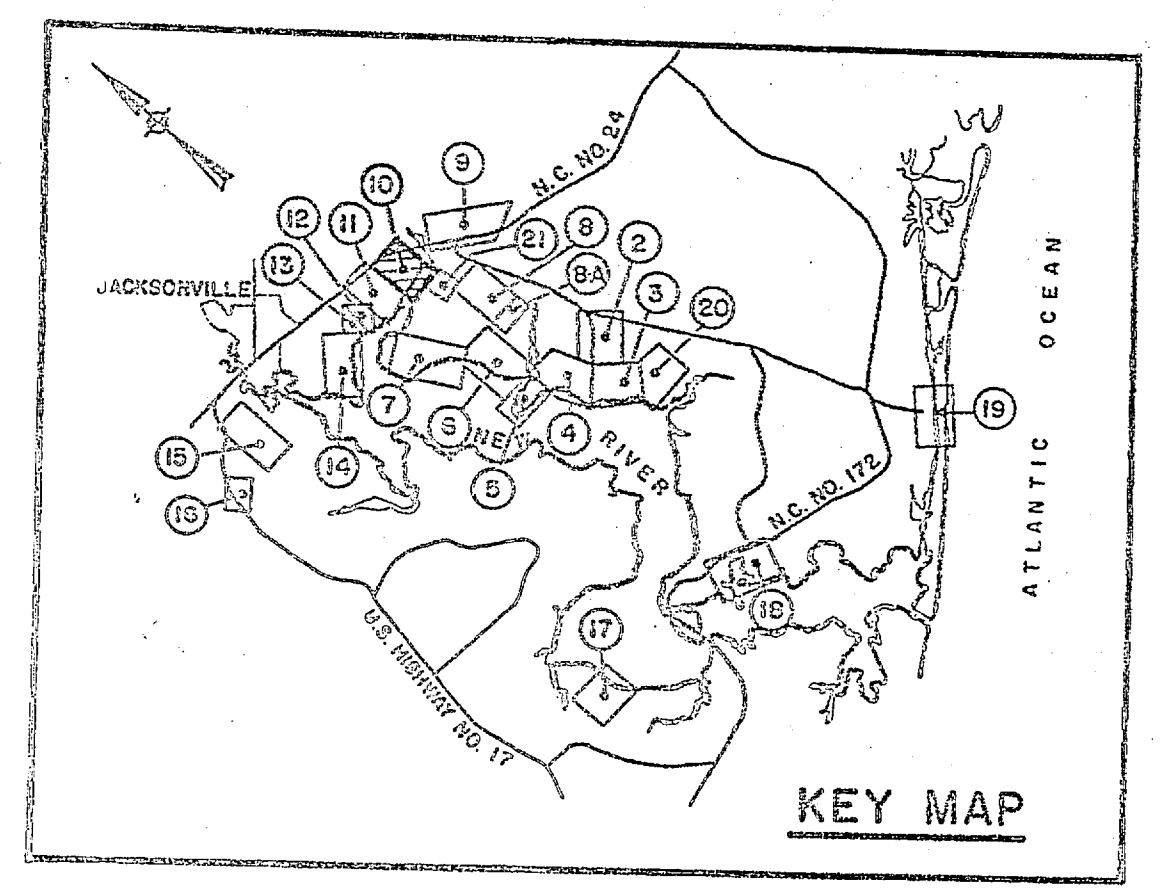



MDA MENENDEZ-DONNELL & ASSOCIATES, INC. GCPS GENERAL CATHODIC PROTECTION SERVICES, INC.		ATLANTIC DIVISION NAVAL FACILITIES ENGINEERING COMMAND NORFOLK, VIRGINIA	
CATHODIC PROTECTION SURVEY			
MARINE CORPS BASE, CAMP LEJEUNE, NORTH CAROLINA SOIL RESISTIVITY SURVEY & PIPE/SOIL POTENTIAL SURVEY FOR WATER SYSTEM (AREA 10)			
DES. BR. J. CRUZ DATE 6/21/83	CH. J. MESZAROS DATE JAN. 14, 1988	DWO. NO. 6148-5009	REV.



NOTE:
FOR LEGEND AND SYMBOLS SEE DRAWING NO. 6148-5000

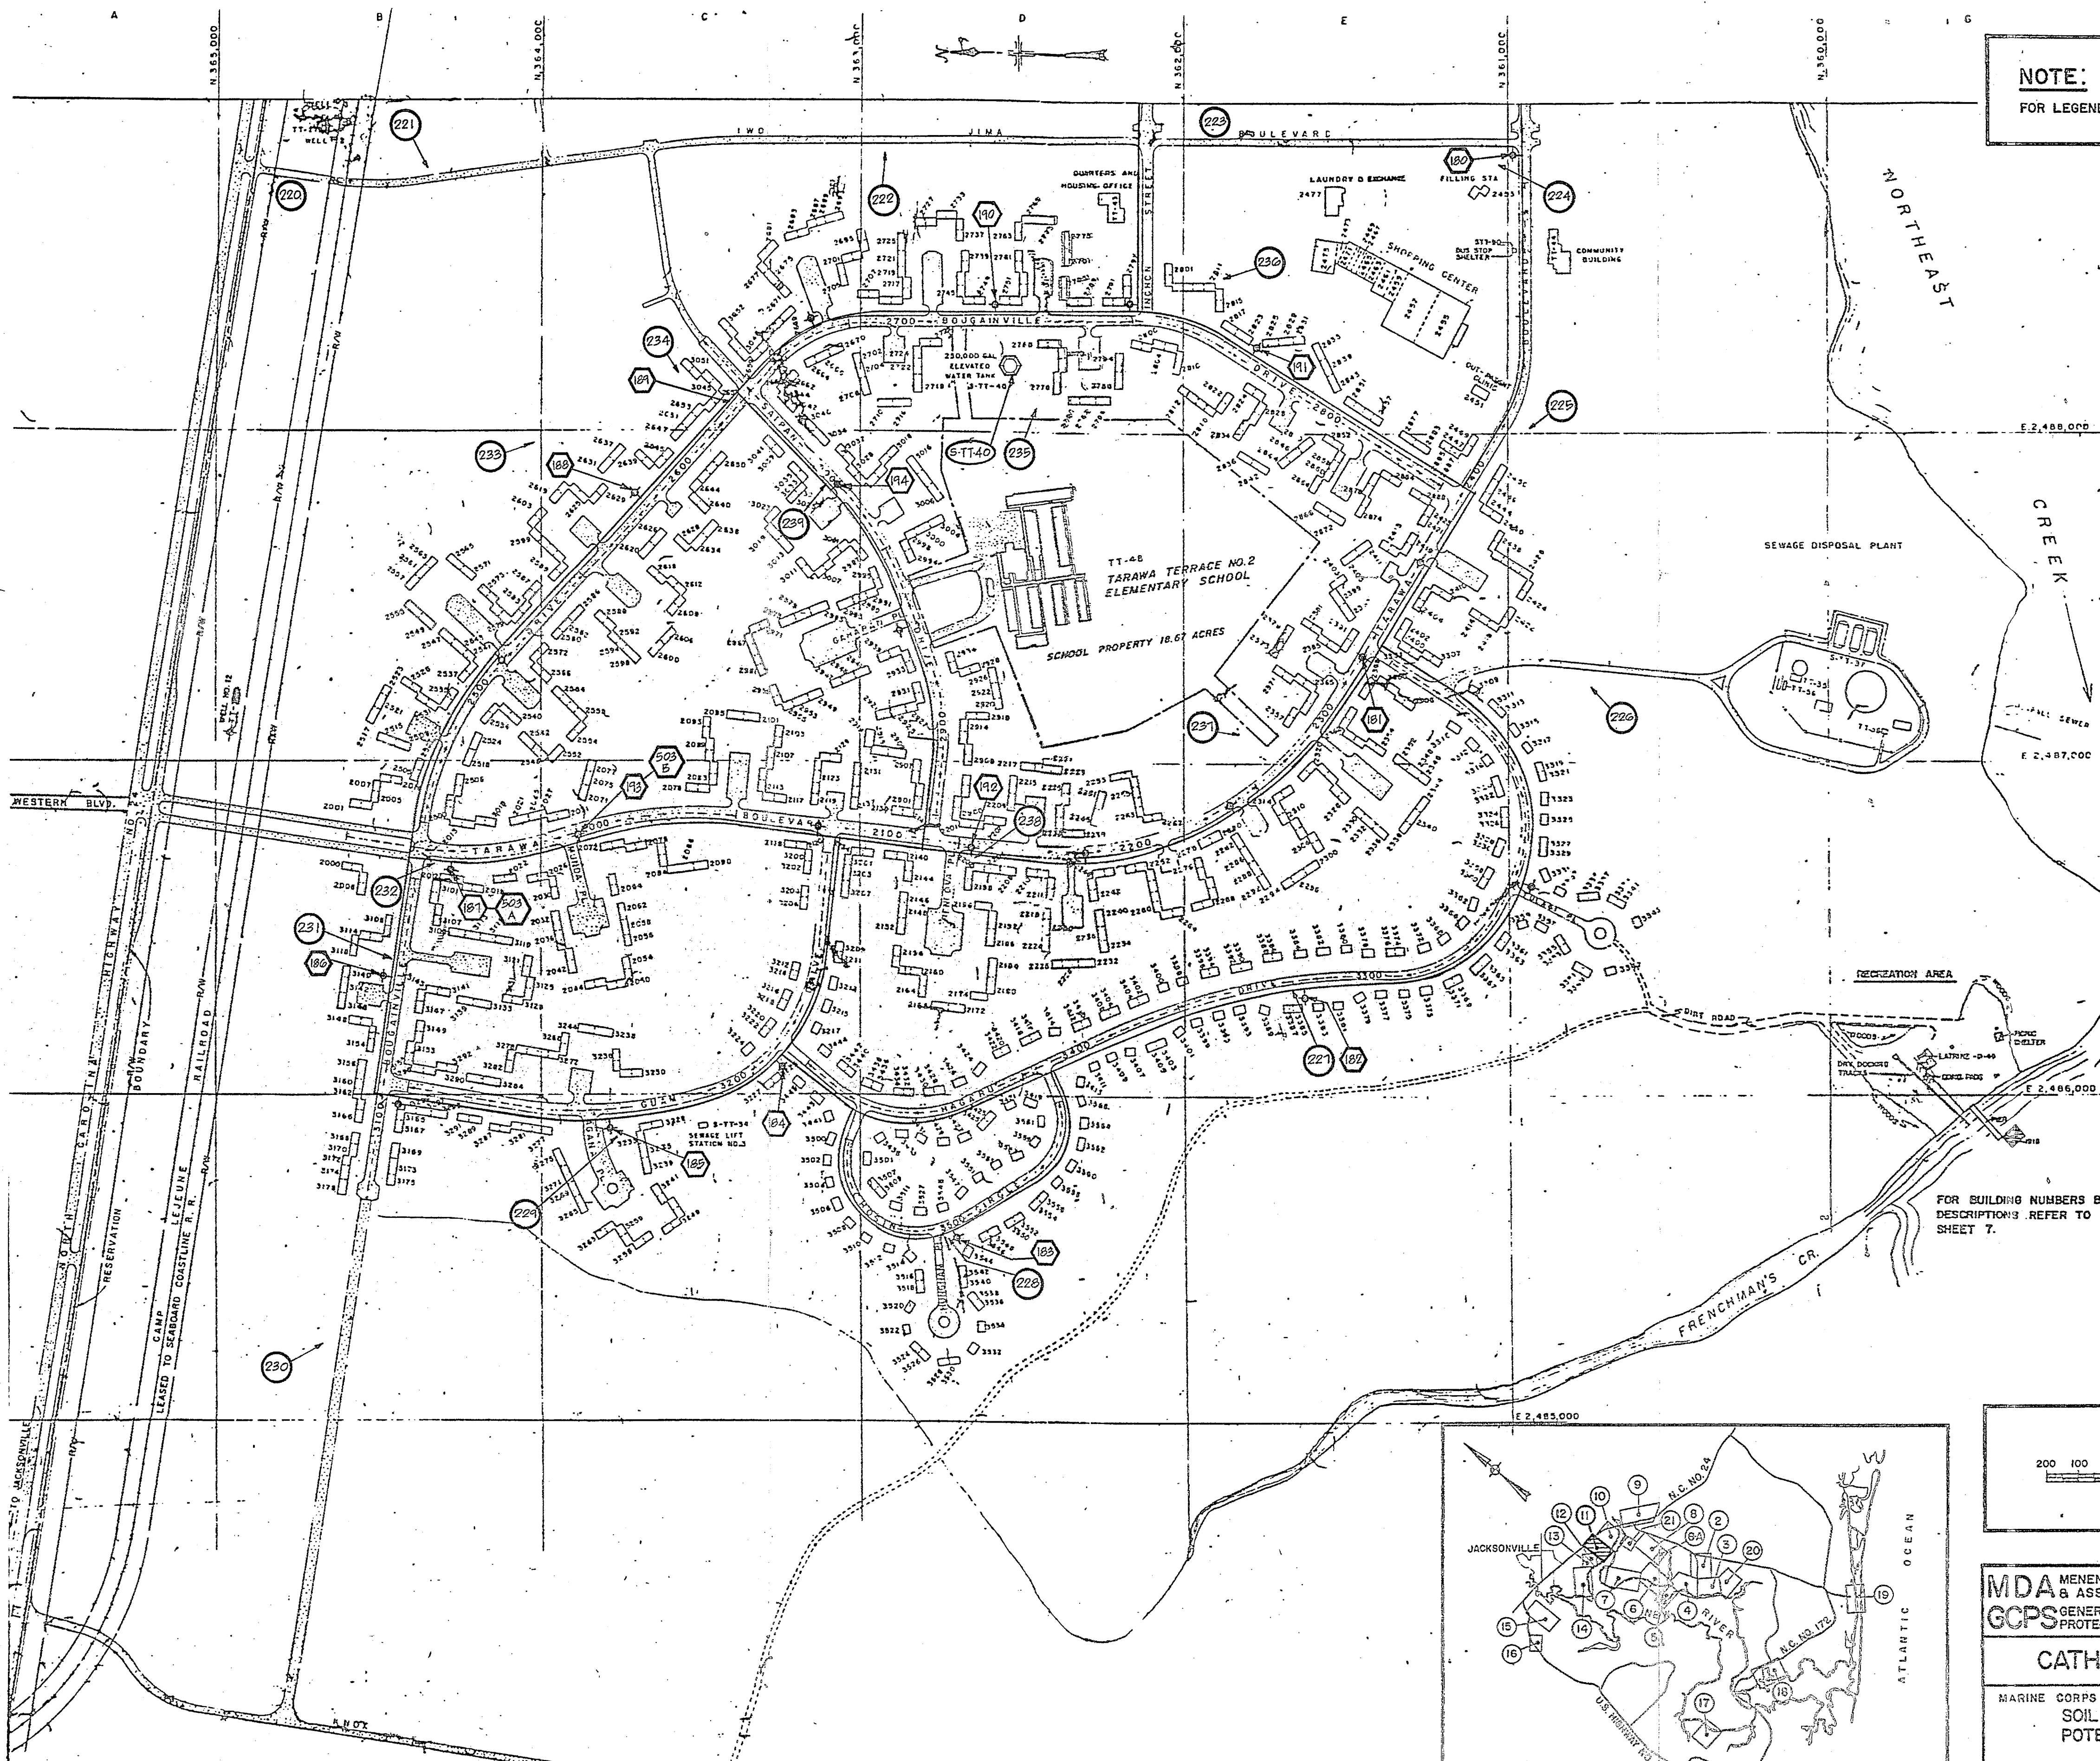




FOR BUILDING NUMBERS & DESCRIPTIONS REFER TO SHEET 7.

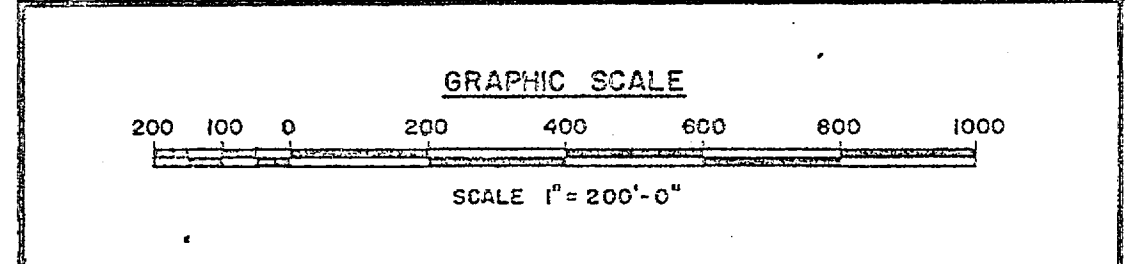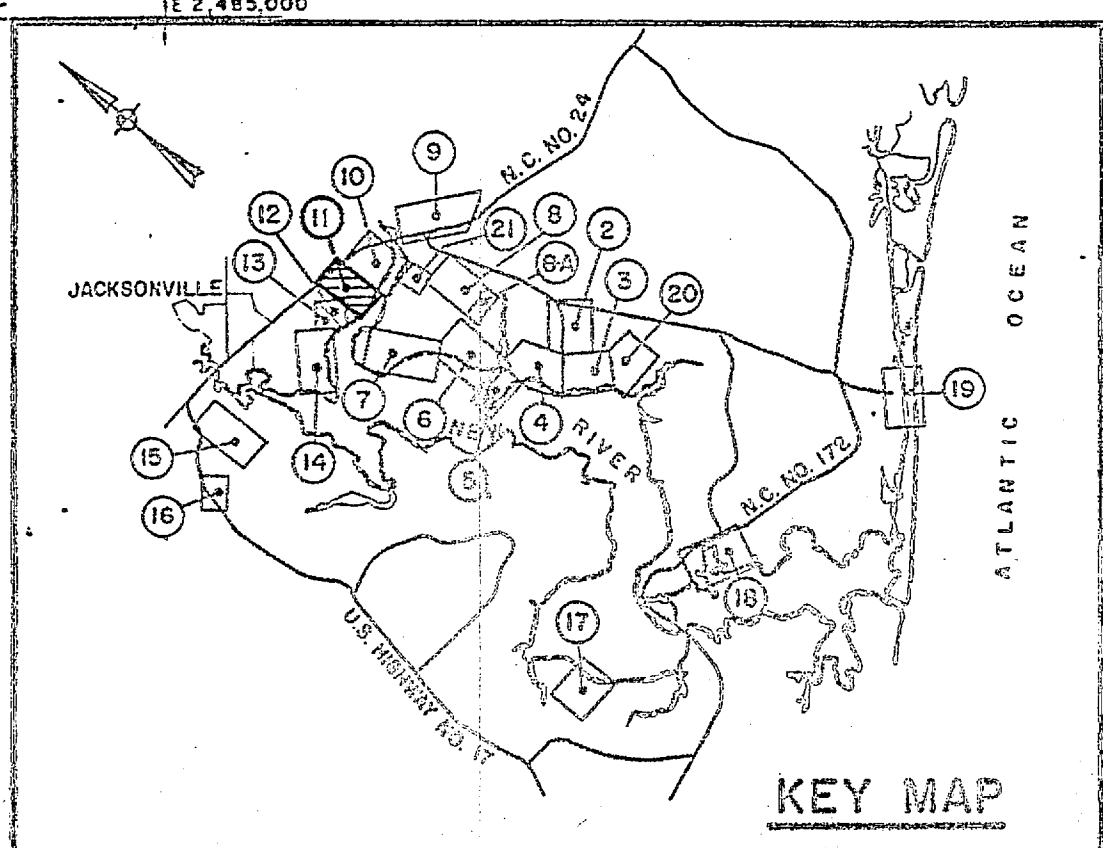

MDA MENENDEZ-DONNELL & ASSOCIATES, INC. GCPS GENERAL CATHODIC PROTECTION SERVICES, INC.		ATLANTIC DIVISION NAVAL FACILITIES ENGINEERING COMMAND NORFOLK, VIRGINIA	
CATHODIC PROTECTION SURVEY			
MARINE CORPS BASE, CAMP LEJEUNE,		NORTH CAROLINA	
SOIL RESISTIVITY SURVEY & PIPE/SOIL POTENTIAL SURVEY FOR WATER SYSTEM (AREA 11)			
DES DR. J. CRUZ SCALE GRAPHIC	CK. J. MESZAROS APP. DATE JAN. 14, 1985	DWG. NO. 6148-5010	REV.



NOTE:
FOR LEGEND AND SYMBOLS SEE DRAWING NO. 6148-5000

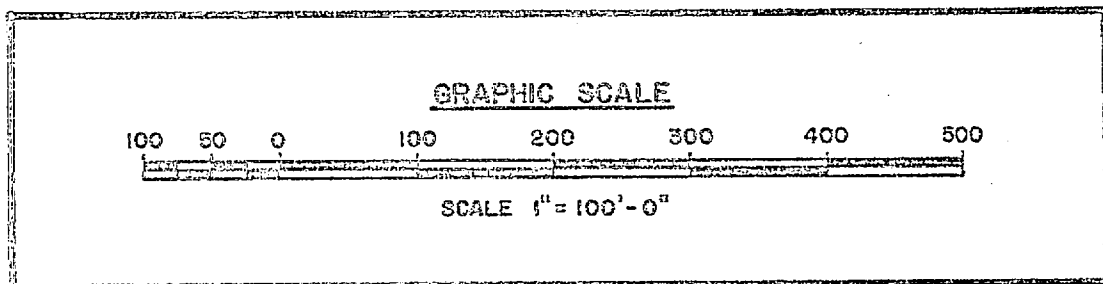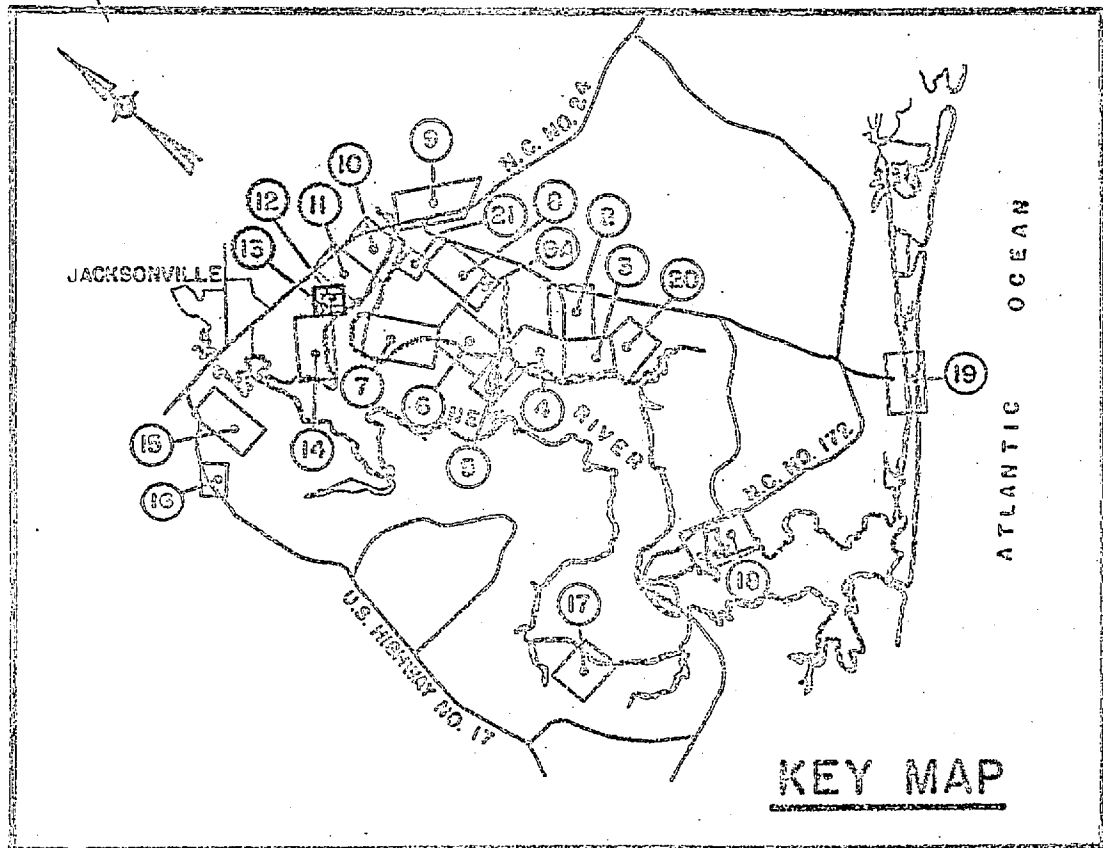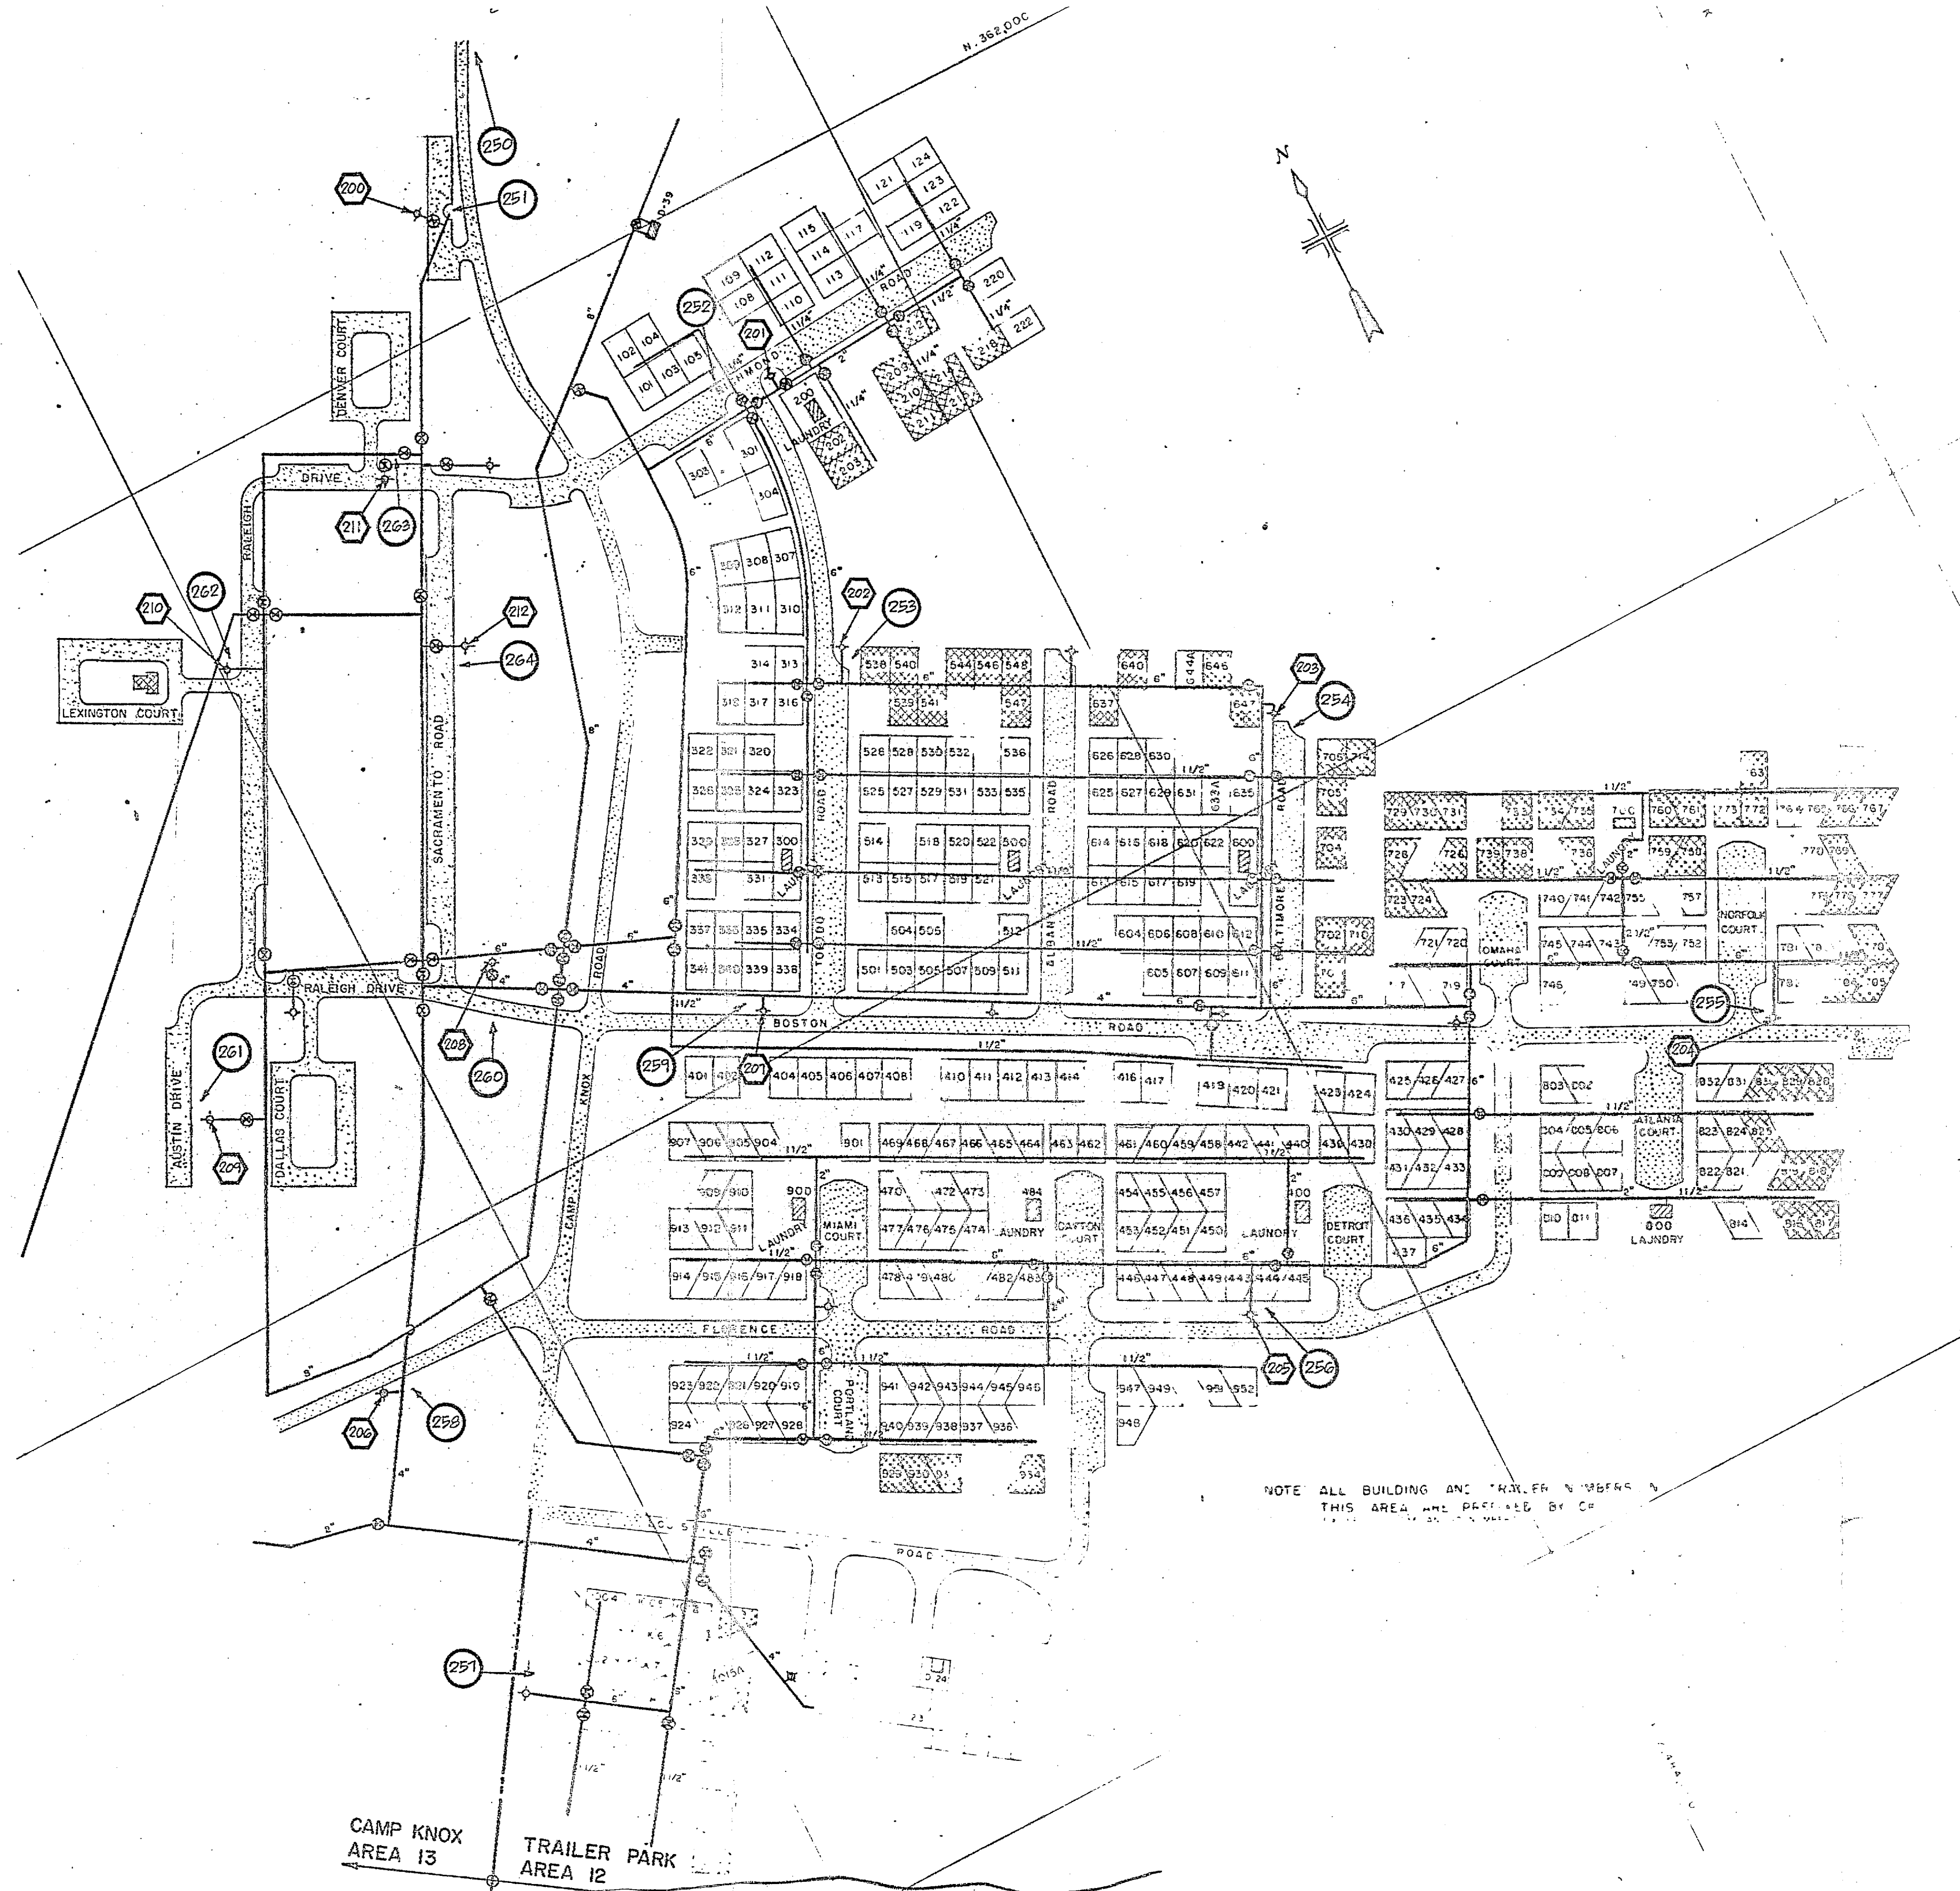

MDA MENENDEZ-DONNELL & ASSOCIATES, INC. GCPS GENERAL CATHODIC PROTECTION SERVICES, INC.	ATLANTIC DIVISION NAVAL FACILITIES ENGINEERING COMMAND NORFOLK, VIRGINIA	
CATHODIC PROTECTION SURVEY		
MARINE CORPS BASE, CAMP LEJEUNE, NORTH CAROLINA SOIL RESISTIVITY SURVEY & PIPE/SOIL POTENTIAL SURVEY FOR WATER SYSTEM (AREA 12 AND 13)		
DSD COL. J. CRUZ SCALE GRAPHIC	COL. J. MESZAROS APR DATE JAN. 14, 1995	BWS. NO. REV. 6148-5011

