


M 311F

DATE ISSUED:


DRAWN BY:

FACP

Zone 1  
Pull Station  
Exits A+B

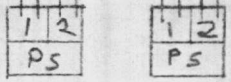

Zone 2  
Heat Det +  
Smoke Det

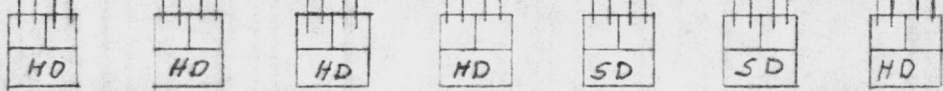


Boiler Room Heat Det 200°  
All Others 135°

Zone 3  
Pull Station  
Exit "E"



FACP  
All Horns

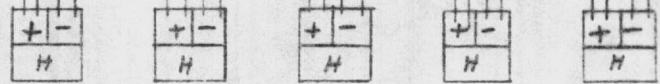

Zone 4  
Pull Station  
Exits C+D  
COAR 1



Typical  
Door Hold Cir.  
All Schools



Zone 5  
Range Hood  
Fire Ext



110VAC

Approved Bldg Gnd

Delatio School

To Each AHU to Shutdown OR  
Fan to Start

