

Check Sheet Route To Engineering Dept. or Requisitioner INDIVIDUAL ITEMS

FISCHER & PORTER COMPANY
 WARMINSTER, PENNSYLVANIA, U. S. A.

SPEC. BY G. Hoehn
 Sys. Engr. LISTED BELOW
 Gucken

CUST NO. 201404	COUNTY 119	STATE 32	IND. 984	DATE ENTERED 1 Apr. 64	(SAME) 675100	SHIP WEEK OF
CUSTOMER ORDER NUMBER 15-11			REQUISITION/JOB NUMBER		DATE RECEIVED	
SHIP TO Brown Construction Co. % Water Treatment & Storage Facilities NBY 54077 Camp Lejeune, North Carolina				F.O.B. SHIPPING POINT		

SALES ORDER NUMBER 6403 A2916 J			
REFERENCE NUMBERS Gov't. Inspection Required			
CL. DISTRICT 2 Chtt	AREA 64	CL. DISTRICT 2 Rich	AREA 32

SOLD TO Brown Construction Co. P.O. Box 26455 Charlotte 6, North Carolina	DIST. 17	MAN. 4889	PROD. 21	AMOUNT 184750	PROD. 27	AMOUNT 42000	PROD. 62	AMOUNT 105550
	72	3684	21	184750	27	42000	62	105550
			38	5250	80	4900		
			38	5250	27	42000	62	105550
CUSTOMER ORDER NUMBER 15-11					REQUESTED ROUTING Best Ppd.			

CALID.	TAG & MARK SHEET#	SCHED. SHIPMENT WK. OF	DATE SHIPPED	SERIAL NO. 6403 A2916 J4
ITEM	2 of 2		SHIPPED VIA	B/L

QUANTITY	SIZE	MODEL NUMBER B.I.F. CHROMFLO MODEL 231-D3
----------	------	---

MANUFACTURING SPECIFICATIONS

CASE FINISH — GREY PLEXTONE
 FLOAT — PANCAKE SHAPED "FILLED POLYESTER"
 FLOAT CABLE — NYLON COATED STU STL
 ACCESSORIES:
 HEATER AND THERMOSTAT FOR CASE
 TEMPERATURE CONTROL

ABOVE AS ORDERED ON PR# 208333
 SHIPMENT DIRECT TO CUSTOMER @
 JOBSITE

FOR USE WITH:
 MODEL 1102MFO4NS SER# No. 6403A2916 J5

DATE INVOICED	INVOICE NO.
PR	UNIT PRICE
CB	AMOUNT
PRODUCT V-	
PRODUCT V-	
PRODUCT V-	

SUB-TOTAL	
TRANSPORT. CHARGE	
AMOUNT OF INVOICE	\$

OTHER SN DIM. DWG.	QTY	INSTR. BULL W/ SHIP'T.
--------------------	-----	------------------------

SHIPMENT: COMPLETE PARTIAL FINAL PARTIAL

TERMS: NET 30 DAYS

001100

UNITED STATES DEPARTMENT OF COMMERCE
 BUREAU OF MANUFACTURING INDUSTRIES
 OFFICE OF STATISTICS

MANUFACTURING SPECIFICATIONS
 1. NAME OF MANUFACTURER
 2. ADDRESS
 3. CITY AND STATE

4. TYPE OF PRODUCT
 5. QUANTITY
 6. DATE OF ORDER

7. MANUFACTURING SPECIFICATIONS

8. MATERIALS USED

9. TOOLS AND EQUIPMENT

10. LABOR

11. COSTS

12. OTHER INFORMATION

13. SIGNATURE OF MANUFACTURER

14. DATE OF ORDER

15. COMMENTS

16. APPROVED BY

FISCHER & PORTER COMPANY
WARMINSTER, PENNSYLVANIA, U. S. A.

SPEC. BY G. Hoehn
Sys. Engr. **LISTED BELOW**
Gucken

CUST NO. 201404	COUNTY 119	STATE 32	IND. 984	DATE ENTERED 1 Apr. 64	(SAME) 675100	SHIP WEEK OF
CUSTOMER ORDER NUMBER 15-11			REQUISITION/JOB NUMBER		DATE RECEIVED	
SHIP TO Brown Construction Co. % Water Treatment & Storage Facilities NBY 54077 Camp Lejeune, North Carolina				MARS		
				F.O.B. SHIPPING POINT		

ORDER NUMBER 6403 42916 J												
REFERENCE NUMBERS Gov't. Inspection Required												
<table border="1"> <tr> <td>CL</td> <td>DISTRICT</td> <td>AREA</td> <td>CL</td> <td>DISTRICT</td> <td>AREA</td> </tr> <tr> <td>2</td> <td>Chtt</td> <td>64</td> <td>2</td> <td>Rich</td> <td>32</td> </tr> </table>	CL	DISTRICT	AREA	CL	DISTRICT	AREA	2	Chtt	64	2	Rich	32
CL	DISTRICT	AREA	CL	DISTRICT	AREA							
2	Chtt	64	2	Rich	32							

SOLD TO
**Brown Construction Co.
P.O. Box 26455
Charlotte 6, North Carolina**

DIST.	MAN.	PROD.	AMOUNT	PROD.	AMOUNT	PROD.	AMOUNT
17	4889	21	184750	27	42000	62	105550
		38	5250	80	4900		
72	3684	21	184750	27	42000	62	105550
		38	5250				
CUSTOMER ORDER NUMBER 15-11				REQUESTED ROUTING Best Ppd.			

CALIB. 22.4.1	TAG & MARK TRANSMITTER -	SCHED. SHIPMENT WK. OF DIRECT	DATE SHIPPED	SERIAL NO. 6403A2316 J6
ITEM DETECTION TANK WATER LEVEL		7 SEPT 64	SHIPPED VIA	B/L

QUANTITY 1	SIZE	MODEL NUMBER B.I.F. CHRONOFLO MODEL 231-03
----------------------	------	--

MANUFACTURING SPECIFICATIONS

**FLOAT ACTUATED TELEMETERING TRANSMITTER
for LIQUID LEVEL
TRANSMITTER - WITH LOCAL INDICATION
LEVEL RANGE - 0 - 10 FEET W.C.
INSTALLATION - 8" C.I. FLOAT WELL
POWER SUPPLY - 115VOLT 60CK
INSTRUMENT CASE - WEATHERPROOF
MOUNTING - PIPE STAND MOUNTING
9" dia FLOOR FLANGE ONLY
FURNISHED BY INSTRUMENT
MANUFACTURER**

DATE INVOICED	INVOICE NO.	
PR. CD.	UNIT PRICE	AMOUNT
PRODUCT 27 V- 41000 PRODUCT V-		

**TRANSMITTER - TELEMETERING TYPE
15 SECOND TIME CYCLE - LINEAR
ON TIME 3 SECONDS @ 0
12 SECONDS @ MAXIMUM**

OTHER SN DIM. DWG. **BIF**

QTY **5/5** INSTR. BULL. W/ SHIP'T. **BIF**

SUB-TOTAL	
TRANSPORT. CHARGE	
AMOUNT OF INVOICE	\$

<p>THE UNIVERSITY OF TEXAS AT AUSTIN DEPARTMENT OF CHEMISTRY 1200 UNIVERSITY DRIVE AUSTIN, TEXAS 78712</p>		<p>RECEIVED DATE: _____ TIME: _____</p>
<p>TO: _____</p>	<p>FROM: _____</p>	<p>RE: _____</p>

PROJECT: _____

PI: _____

STUDENT: _____

DATE	DESCRIPTION	AMOUNT	INITIALS
10/01/2023	RECEIVED FROM UNIVERSITY	100.00	ABC
10/05/2023	PAYROLL	50.00	DEF
10/10/2023	RECEIVED FROM UNIVERSITY	100.00	GHI
10/15/2023	PAYROLL	50.00	JKL
10/20/2023	RECEIVED FROM UNIVERSITY	100.00	MNO
10/25/2023	PAYROLL	50.00	PQR
10/30/2023	RECEIVED FROM UNIVERSITY	100.00	STU
11/05/2023	PAYROLL	50.00	VWX
11/10/2023	RECEIVED FROM UNIVERSITY	100.00	YZA
11/15/2023	PAYROLL	50.00	BCD
11/20/2023	RECEIVED FROM UNIVERSITY	100.00	EFG
11/25/2023	PAYROLL	50.00	HIJ
11/30/2023	RECEIVED FROM UNIVERSITY	100.00	KLM
12/05/2023	PAYROLL	50.00	NOP
12/10/2023	RECEIVED FROM UNIVERSITY	100.00	QRS
12/15/2023	PAYROLL	50.00	TUV
12/20/2023	RECEIVED FROM UNIVERSITY	100.00	WXY
12/25/2023	PAYROLL	50.00	ZAB
12/30/2023	RECEIVED FROM UNIVERSITY	100.00	BCD

FISCHER & PORTER COMPANY
WARMINSTER, PENNSYLVANIA, U. S. A.

SPEC. BY G. Hoehn
Sys. Engr. LISTED BELOW

CUST NO. 201404		COUNTY 119	STATE 32	IND. 984	DATE ENTERED 1 Apr. 64	(SAME) 675100	SHIP WEEK OF
CUSTOMER ORDER NUMBER 15-11			REQUISITION/JOB NUMBER			DATE RECEIVED	
SHIP TO Brown Construction Co. % Water Treatment & Storage Facilities NBY 54077 Camp Lejeune, North Carolina						F.O.B. SHIPPING POINT	

SALES ORDER NUMBER 6403 42916 J	
REFERENCE NUMBERS Gov't. Inspection Required	
CL. DISTRICT 2 Chtt 64	CL. DISTRICT AREA 2 Rich 32

SOLD TO Brown Construction Co. P.O. Box 26455 Charlotte 6, North Carolina	DIST.	MAN.	PROD.	AMOUNT	PROD.	AMOUNT	PROD.	AMOUNT
	17	4889	21	184750	27	42000	62	105550
			38	5250	80	4900		
	72	3684	21	184750	27	42000	62	105550
			38	5250				
CUSTOMER ORDER NUMBER 15-11					REQUESTED ROUTING Best Ppd.			

CALIB.	TAG & MARK SHEET # 2 of 2	SCHED. SHIPMENT WK. OF	DATE SHIPPED	SERIAL NO. 6403A2916 J
ITEM			SHIPPED VIA	B/L
QUANTITY	SIZE	MODEL NUMBER B.I.F. CHRONOFLO MODEL 231-03	DATE INVOICED	INVOICE NO.
<u>MANUFACTURING SPECIFICATIONS</u>				PR CD.
CASE FINISH - GREY PLEXTONE				UNIT PRICE
FLOAT - PANCAKE SHAPED " FILLED POLYESTER "				AMOUNT
FLOAT CABLE - NYLON COVERED STD STL				
ACCESSORIES:				
HEATER AND THERMOSTAT FOR CASE				
TEMPERATURE CONTROL				
ABOVE AS ORDERED ON PR# 208333				
SHIPMENT DIRECT TO CUSTOMER				
@ JOBSITE				PRODUCT V-
FOR USE WITH:				PRODUCT V-
MODEL 1102 MFOANS ^{SEP} 6403A2916 J 7				PRODUCT V-
OTHER SN	DIM. DWG.	QTY	INSTR. BULL W/ SHIP'T.	
SPEC. DATE		SHIPMENT: <input type="checkbox"/> COMPLETE <input type="checkbox"/> PARTIAL <input type="checkbox"/> FINAL PARTIAL		SUB-TOTAL
			AMOUNT OF INVOICE	TRANSPORT. CHARGE
				TERMS: NET 30 DAYS

INVESTIGATIVE SECTION

Case # 101-10000-10000

Date of Report 10/10/10

Time of Report 10:00 AM

Location of Incident 101-10000-10000

Officer's Name 101-10000-10000

Officer's ID 101-10000-10000

Officer's Signature 101-10000-10000

Officer's Title 101-10000-10000

Officer's Station 101-10000-10000

Officer's Phone 101-10000-10000

Officer's Email 101-10000-10000

ORDER DATA SHEET

CUSTOMER SERVICE/EMK/vo

DATE TYPED

4/24/64

CUSTOMER FISCHER AND PORTER COMPANY
 P. O. NO. 39497
 JOB CAMP LEJUNE, NO. CAROLINA

D-I-F ORDER NO.		R41692-E-0101	
		SCHEDULE	DATE
	R	DRAWINGS TO CUSTOMER	4/8/64
X	NR	CUSTOMER APP. DUE	4/23/64
	Y	ENG. DATA TO P.C.---	
X	P	SHIPMENT 10 WKS.	AA-00
	G	CALCS REQ'D? <input checked="" type="checkbox"/> YES <input type="checkbox"/> NO	
PLANS OR SPECS. NO.			


INSTRUCTION MANUALS: 9 TO PURCHASER
 DRAWINGS: 12 CERTIFIED SETS WITH CUSTOMER'S
 TRANSMITTAL COPY (In LOP) FOR
 APPROVAL MARKED AS BELOW

DWGS. & MANUALS TO: PURCHASER
 QUAN. ATTN.: PURCHASING DEPARTMENT

C

CODE NO.

- | | | |
|---|--|---|
| 1 | <p>TAG: P. O. #15-11 SPEC. 22.3.1 TRANSMITTER
 RESERVOIR WATER LEVEL
 6403A2916J4 ITEM 22.3.1</p> <p>0231-03 Chronoflo Transmitter, Serial No. 41692-1</p> <p>OPERATES: Model 1102 MF 04NS Receiver. Serial No.
 6403A 2916J-7 by others</p> <p>FLUID: Water
 RANGE: 0 - 15 Ft.
 MAX. FLOAT TRAVEL: Approx. 15 Ft.
 CASE: Weatherproof
 MOUNTING: Floor Flange
 CAM CYCLE: 15 Sec., 3 Sec. = zero, 12 Sec. = max.
 POWER: 110 Volt, 60 Cycle
 CAM TYPE: Linear
 FLOAT WITH CABLE: 6-11/16" dia.</p> <p>SEGMENTAL INDICATOR GRADUATED IN WLF
 THERMOSTAT AND HEATER</p> <p>GOVERNMENT SOURCE INSPECTION REQUIRED AT BIF
 MARK DRAWINGS: Brown Construction Co., Order No. 15-11</p> | <p>0231-03-0101</p> <p>0302
0405
0501
0603
BMC-93621
0901</p> |
| 1 | <p>TAG: P. O. #15-11 SPEC. 22.4.1 TRANSMITTER
 DETENTION TANK LEVEL
 6403A2916J6 22.4.1</p> <p>0231-03 Chronoflo Transmitter, Serial No. 41692-2</p> <p>OPERATES: Model 1102 MF 94NS, Receiver, Serial No.
 6403A2916J-7 by others</p> <p>FLUID: Water
 RANGE: 0 - 10 Ft.
 MAX. FLOAT TRAVEL: Approx. 10 Ft.
 CASE: Weatherproof
 MOUNTING: Floor Flange
 CAM CYCLE: 15 Sec., 3 Sec. = zero, 12 sec. = max.
 POWER: 110 volt, 60 cycle
 CAM TYPE: Linear
 FLOAT WITH CABLE: 6-11/16" Dia.</p> <p>SEGMENTAL INDICATOR GRADUATED IN WLF
 THERMOSTAT AND HEATER</p> <p>GOVERNMENT SOURCE INSPECTION REQUIRED AT BIF
 MARK DRAWINGS: Brown Construction Co., Order No. 15-11</p> | <p>0231-03-0101</p> <p>0302
0405
0501
0603
BMC-93621</p> |

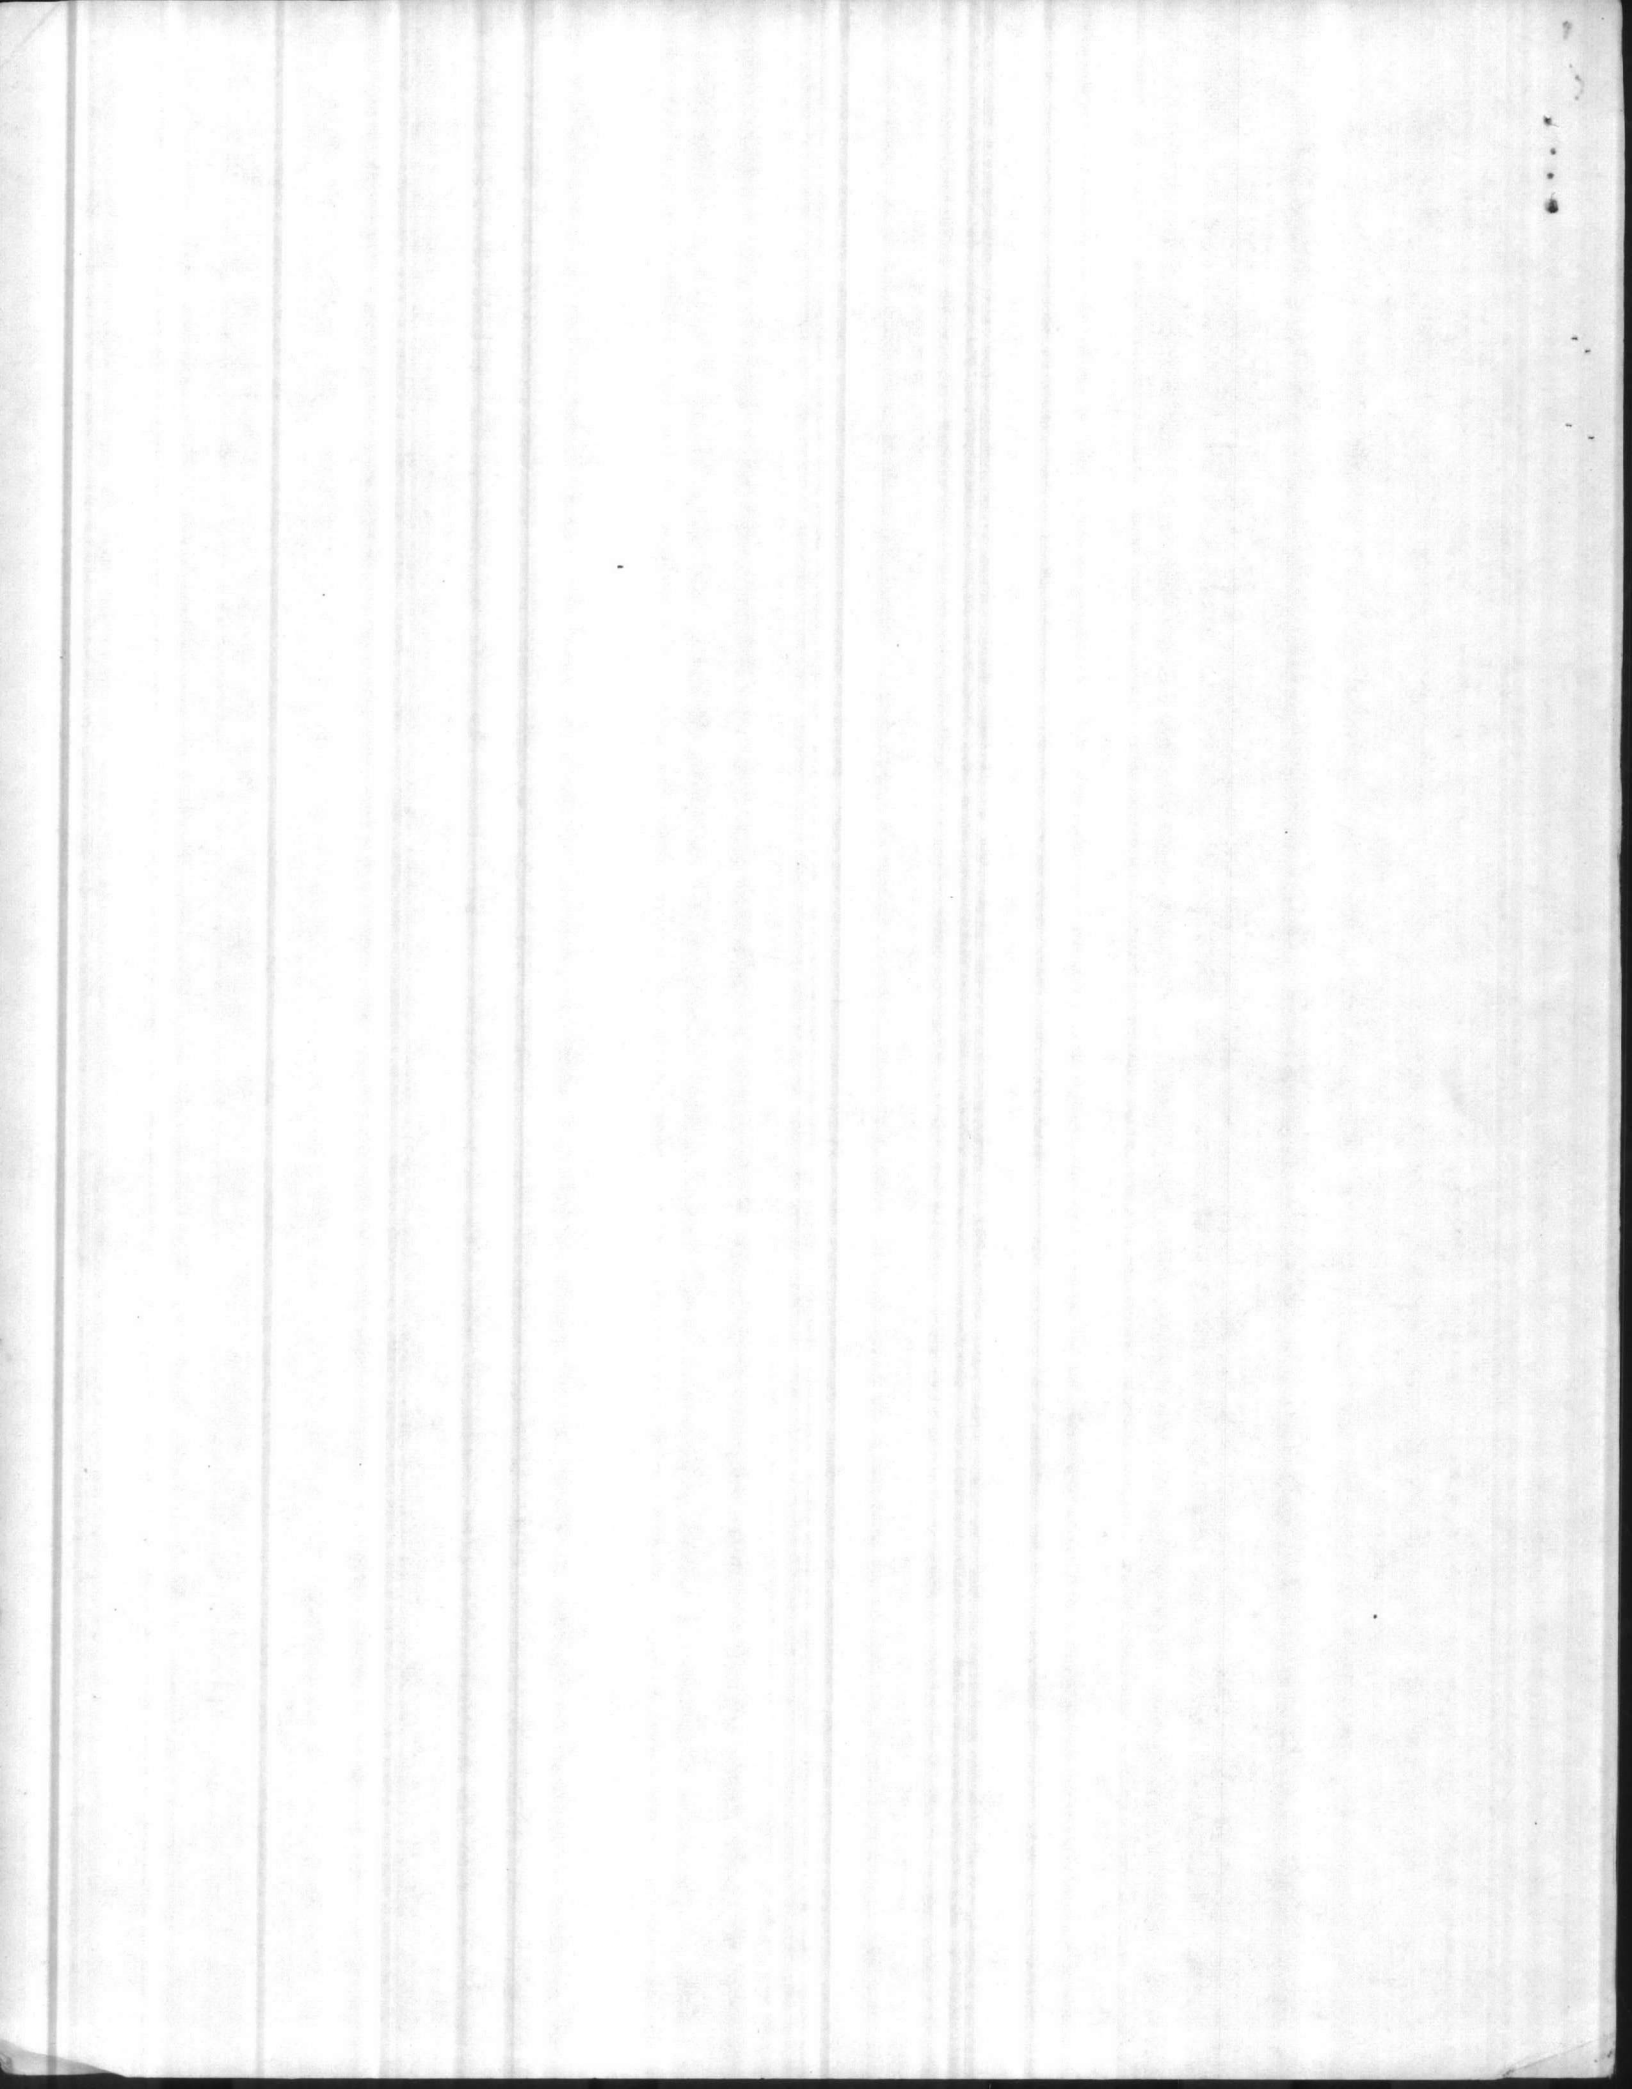



Industries


BUILDERS-PROVIDENCE • PROPORITIONEERS • OMEGA
PROVIDENCE, RHODE ISLAND, U.S.A.

DIMENSIONS


**CHRONOFLO LEVEL TRANSMITTER
Float Operated Model 231-03**

*For Brown Construction Co.
Order No. 15-11
F&P Serial No. 6403A 291614
Fig. 22.3.1 Transmitter Reservoir Water
F&P Serial No. 6403A 291616
Fig. 22.4.1 Transmitter Retention Tank
Water Level*





THIS PRINT IS REPRODUCIBLE

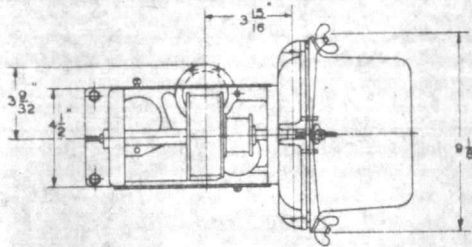

IF SIDES OF COVER INTERFERE WITH CABLE BEND AT SLOTS & BREAK OFF LOWER SECTION.

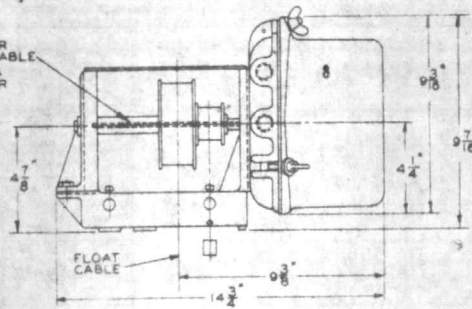

2-1/2" PIPE TAPS FOR MOTOR & SIGNAL WIRE CONDUITS

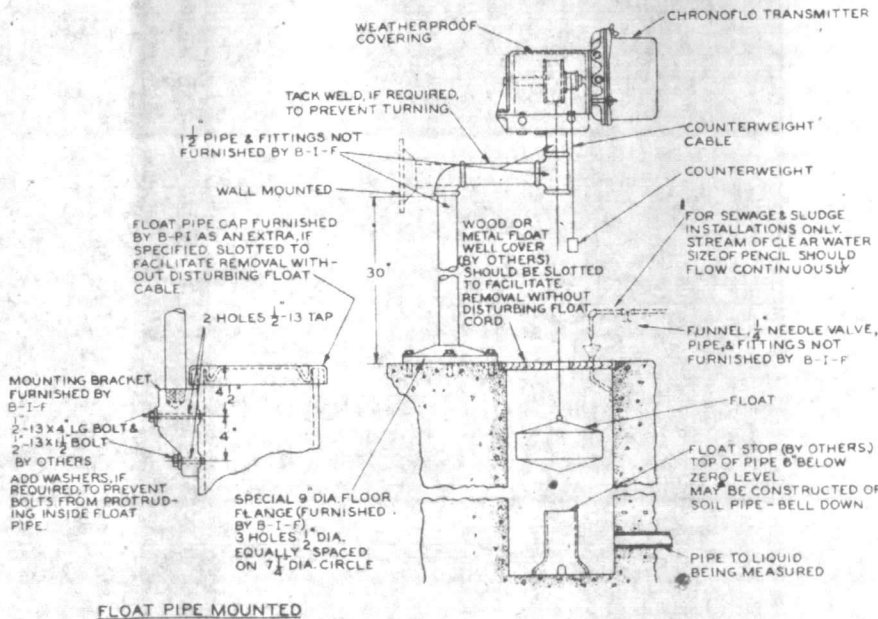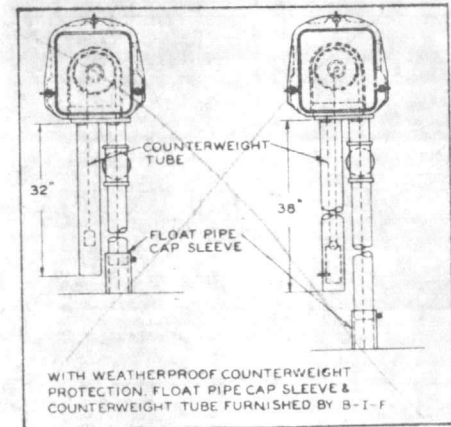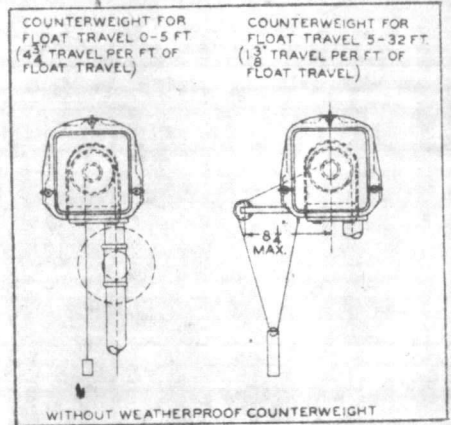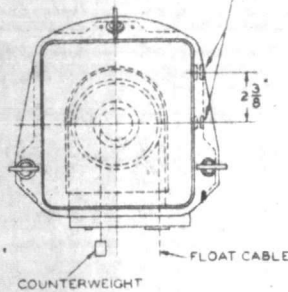

FLOAT PIPE MOUNTED

FLOOR FLANGE MOUNTED


- MOUNTING**
- FLOOR OR WALL MOUNTED
 - FLOAT PIPE MOUNTED
- FLOAT TRAVEL**
- 0 TO 5 FT.
 - 5 TO 32 FT.
- COUNTERWEIGHT**
- WITHOUT WEATHERPROOF HOUSING
 - WITH WEATHERPROOF HOUSING

THIS PRINT CORRECT ONLY FOR
CUSTOMER'S ORDER NO. 31791
OUR ORDER NO. 6403A 291614
APP'D BY R. V. Baker DATE MAY 1 1934
B-I-F INDUSTRIES



THIS PRINT IS REPRODUCIBLE

*To: Crown Constructors Company
Order No: 15-11
Serial No: 6403 A2916 J4
6403 A2916 J6
Fig. 2.2.31 Transmitter Receiver
Fig. 2.4.1 Transmitter Receiver Water
Tank Water Level*

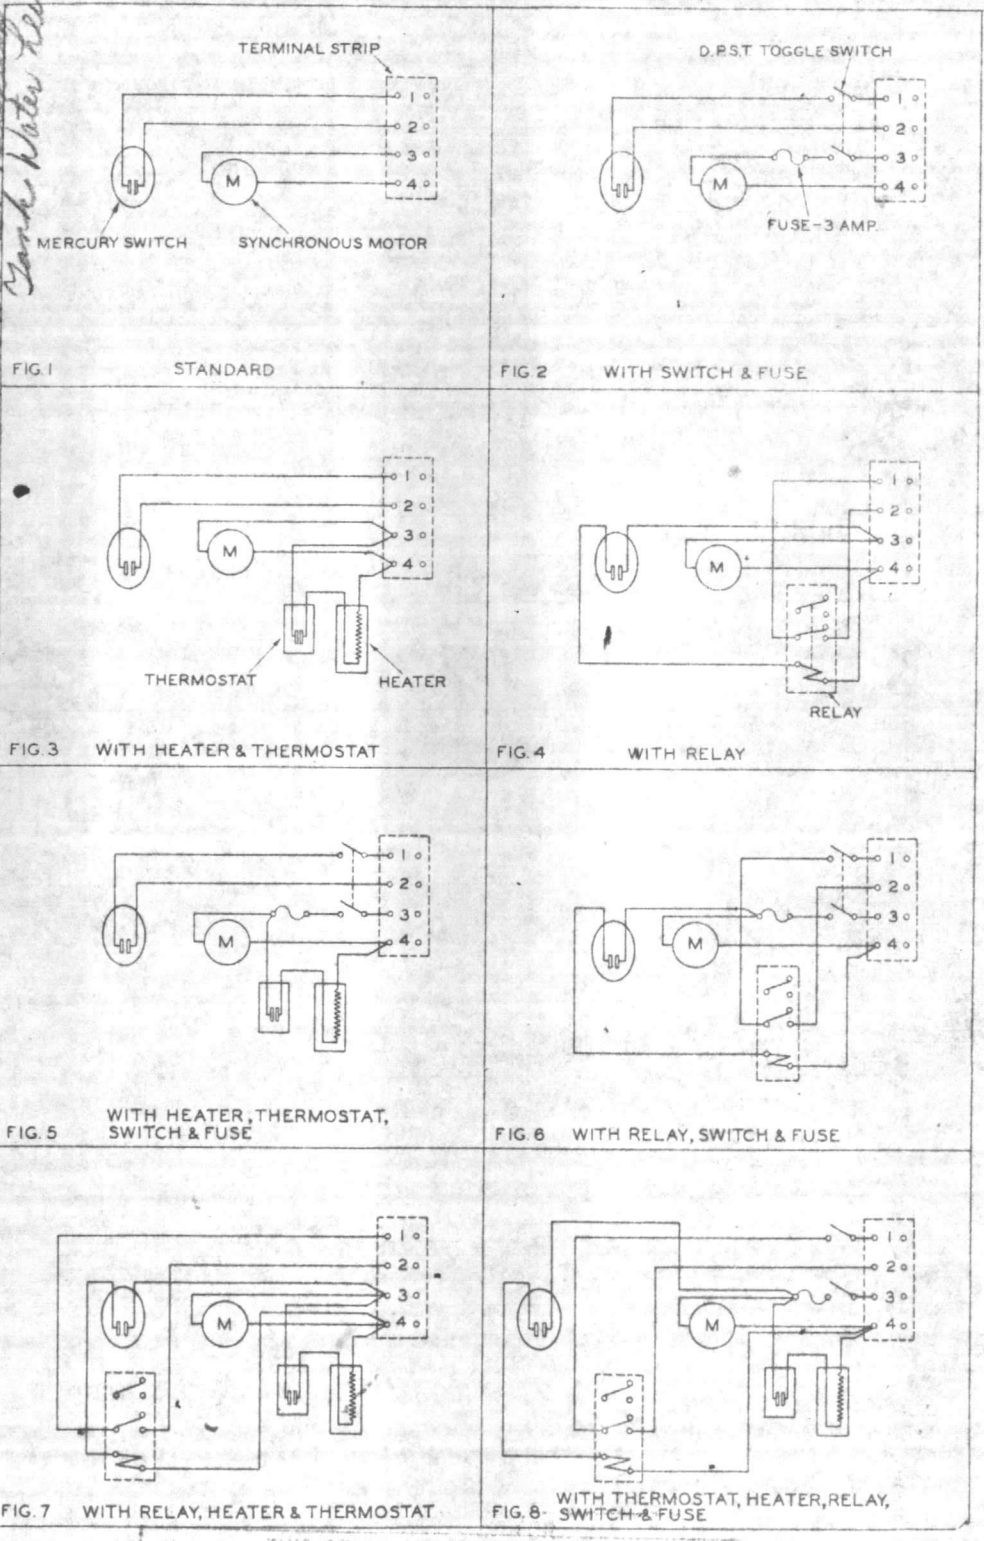

THIS PRINT CORRECT ONLY FOR
CUSTOMER'S ORDER NO. *231-1*
OUR ORDER NO. *231-1*
APPROVED BY R.V. [Signature] DATE *MAY 1 1964*



FISCHER & PORTER COMPANY
WARMINSTER, PENNSYLVANIA, U. S. A.

SPEC. BY G. Hoehn
Sys. Engr. LISTED BELOW
Gucken

CUST NO. 201404	COUNTY 119	STATE 32	IND. 984	DATE ENTERED 1 Apr. 64	(SAME) 675100	SHIP WEEK OF
CUSTOMER ORDER NUMBER 15-11			REQUISITION/JOB NUMBER		DATE RECEIVED	
SHIP TO Brown Construction Co. % Water Treatment & Storage Facilities NBY 54077 Camp Lejeune, North Carolina				MARK		
				F.O.B. SHIPPING POINT		

SALES ORDER NUMBER 6403 A2916 J	
REFERENCE NUMBERS Gov't. Inspection Required	
CR. DISTRICT 2 Chtt 64	AREA 2 Rich 32

SOLD TO Brown Construction Co. P.O. Box 26455 Charlotte 6, North Carolina	DIST. 17	MAN. 4889	PROD. 21	AMOUNT 184750	PROD. 27	AMOUNT 42000	PROD. 62	AMOUNT 105550
	72	3684	21	184750	27	42000	62	105550
CUSTOMER ORDER NUMBER 15-11				REQUESTED ROUTING Best Ppd.				

CALID.	TAG & MARK SHEET # 2 of 2	SCHED. SHIPMENT WK. OF	DATE SHIPPED	SERIAL NO. 6403 A2916 J 4
ITEM			SHIPPED VIA	B/L

QUANTITY	SIZE	MODEL NUMBER B.I.F. CHROMOFLO Model 231-D3
----------	------	---

DATE INVOICED	INVOICE NO.
---------------	-------------

MANUFACTURING SPECIFICATIONS

PR. CP.	UNIT PRICE	AMOUNT
---------	------------	--------

CASE FINISH - GREY PLEXTONE
 FLOAT - PANCAKE SHAPED "FILLED POLYESTER"
 FLOAT CABLE - NYLON COATED STN STL

ACCESSORIES:
 HEATER AND THERMOSTAT FOR CASE
 TEMPERATURE CONTROL

ABOVE AS ORDERED ON PR# 208333
 SHIPMENT DIRECT TO CUSTOMER @
 JOBSITE

FOR USE WITH:
 MODEL 1102MFO4NS SER. No. 6403A2916 J 5

SUB-TOTAL	
TRANSPORT. CHARGE	
AMOUNT OF INVOICE	\$

OTHER SN	DIM. DWG.	QTY	INSTR. BULL. W/ SHIP'T.
----------	-----------	-----	-------------------------

SHIPMENT: COMPLETE PARTIAL FINAL PARTIAL

TERMS: NET 30 DAYS

James C. [unclear]
[unclear] [unclear] [unclear]
[unclear] [unclear] [unclear]

James C. [unclear]
[unclear] [unclear] [unclear]
[unclear] [unclear] [unclear]

MARKS ATTACHED TO DESCRIPTIONS

[unclear] [unclear] [unclear]
[unclear] [unclear] [unclear]
