


COORDINATES OF P.I.
N 360,660.85
E 2,498,712.86

LEGEND

- 1.74 Acres PROPERTY TRANSFERRED FROM GENERAL SERVICES ADMINISTRATION TO NAVY ON 28 APRIL 1954.
- 0.50 Acres REVISION FOR INCLUSION OF PHYSICAL ADDITIONS TO SCHOOL BY U.S. COMMISSIONER OF EDUCATION.
- 0.01 Acres REVISION FOR EXCLUSION MARINE CORPS BLDG.
- 1.73 Acres TOTAL

NOTE: ALL BEARINGS REFER TO N.C. GRID COORDINATE SYSTEM.

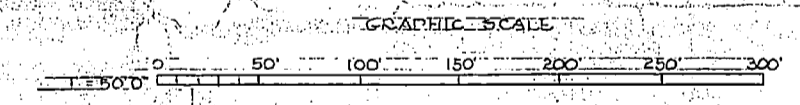

INFO VERIFIED BY FIELD INSPECTOR ON 12 APRIL 95.

REVISION	DATE	APPD.	DESCRIPTION	BY
A	11-2-55	HE	REVISED LOCATION OF PROPOSED ADDITION	EWG
P W DRAWING NO.			MARINE CORPS BASE CAMP LEJEUNE, N. C.	
9399			MIDWAY PARK PRIMARY SCHOOL	
DES			PROPOSED REVISION PLAT & BOUNDARY SURVEY	
DRAWN			APPROVED: <i>J. P. Baker</i> DATE 9-27-54	
TR			PUBLIC WORKS OFFICER	
CHK			SCALE As Shown SPEC.	
SUPV			SHEET 2 OF 2 NO.	
IN CHARGE			THE QUARTERMASTER GENERAL OF THE MARINE CORPS	
APPROVED			Y & D DRAWING NO. 613499	
DATE				

