


FROM INTERSECTION OF E-DIRT ROAD B
 A B&O RAILROAD R/W LINE S15°41' W
 ALONG NATIONAL FOREST PROPERTY LINE
 5510' TO PROPOSED R/W LINE

- INDEX OF PROPERTY OWNERS
- 29 ROBERT JONES, JR.
 - 30 CAMP BRYAN
 - 31 INTERNATIONAL PAPER CO.
 - 30A BOB BARRINGER, FRED I. SUTTON & ELLIS SIMON

NOTE: Scale of \mathcal{C} is as shown
 on Graphic Scale. Scale
 perpendicular to \mathcal{C} of
 Railroad only, is approx-
 imately 1" = 1000'

For LEGEND see Y & D Dwg. No. 505391

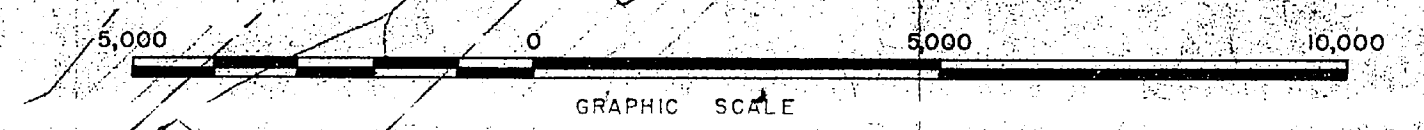

B 3/24/52		Corrected Bearings & Distances	
A 2/19/52		Note on Scale Change	
REVISION	DATE	APPD.	DESCRIPTION
8392		MARINE BARRACKS CAMP LEJEUNE, N. C.	
DES	G. S. Boney		
DRWN	G. S. Boney		
TR	G. S. Boney		
CHK	D. E. B. [Signature]		
SUPV	D. E. B. [Signature]		
IN CHARGE		APPROVED	
[Signature]		[Signature]	
PUBLIC WORKS OFFICER		DATE 16 Feb 52	
APPROVED		SCALE GRAPHIC SPEC	
[Signature]		SHEET 2 OF 2 No.	
DATE		THE QUARTERMASTER GENERAL OF THE MARINE CORPS	
		Y & D DRAWING NO. 505392	

