
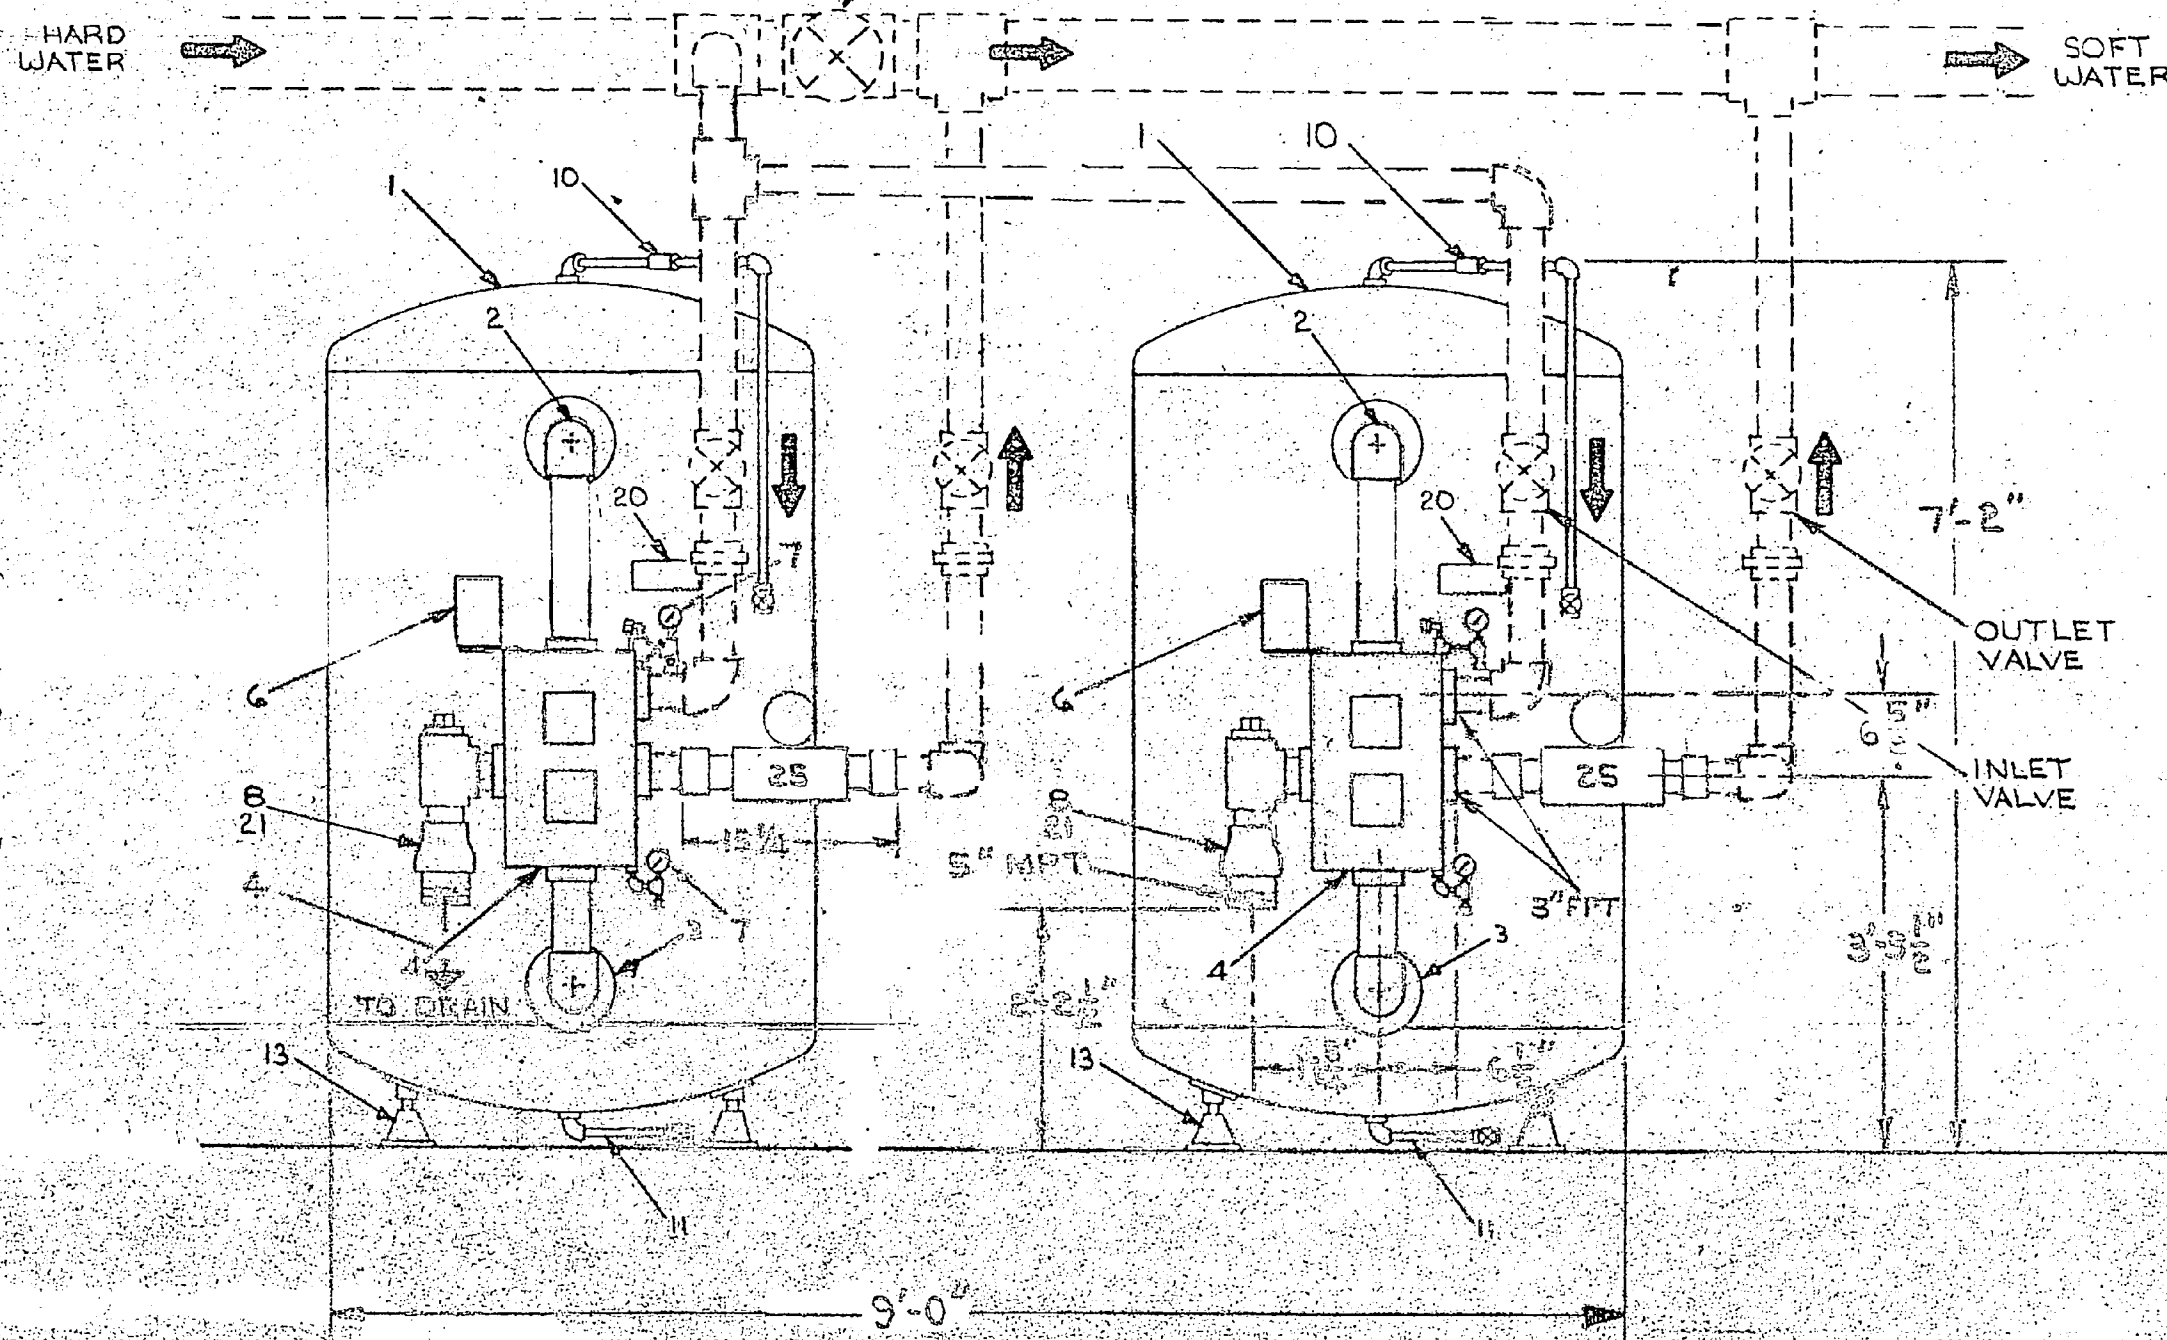


NOTE:

ALL PIPE, FITTINGS, ETC. SHOWN IN BROKEN LINES TO BE FURNISHED BY OTHERS.

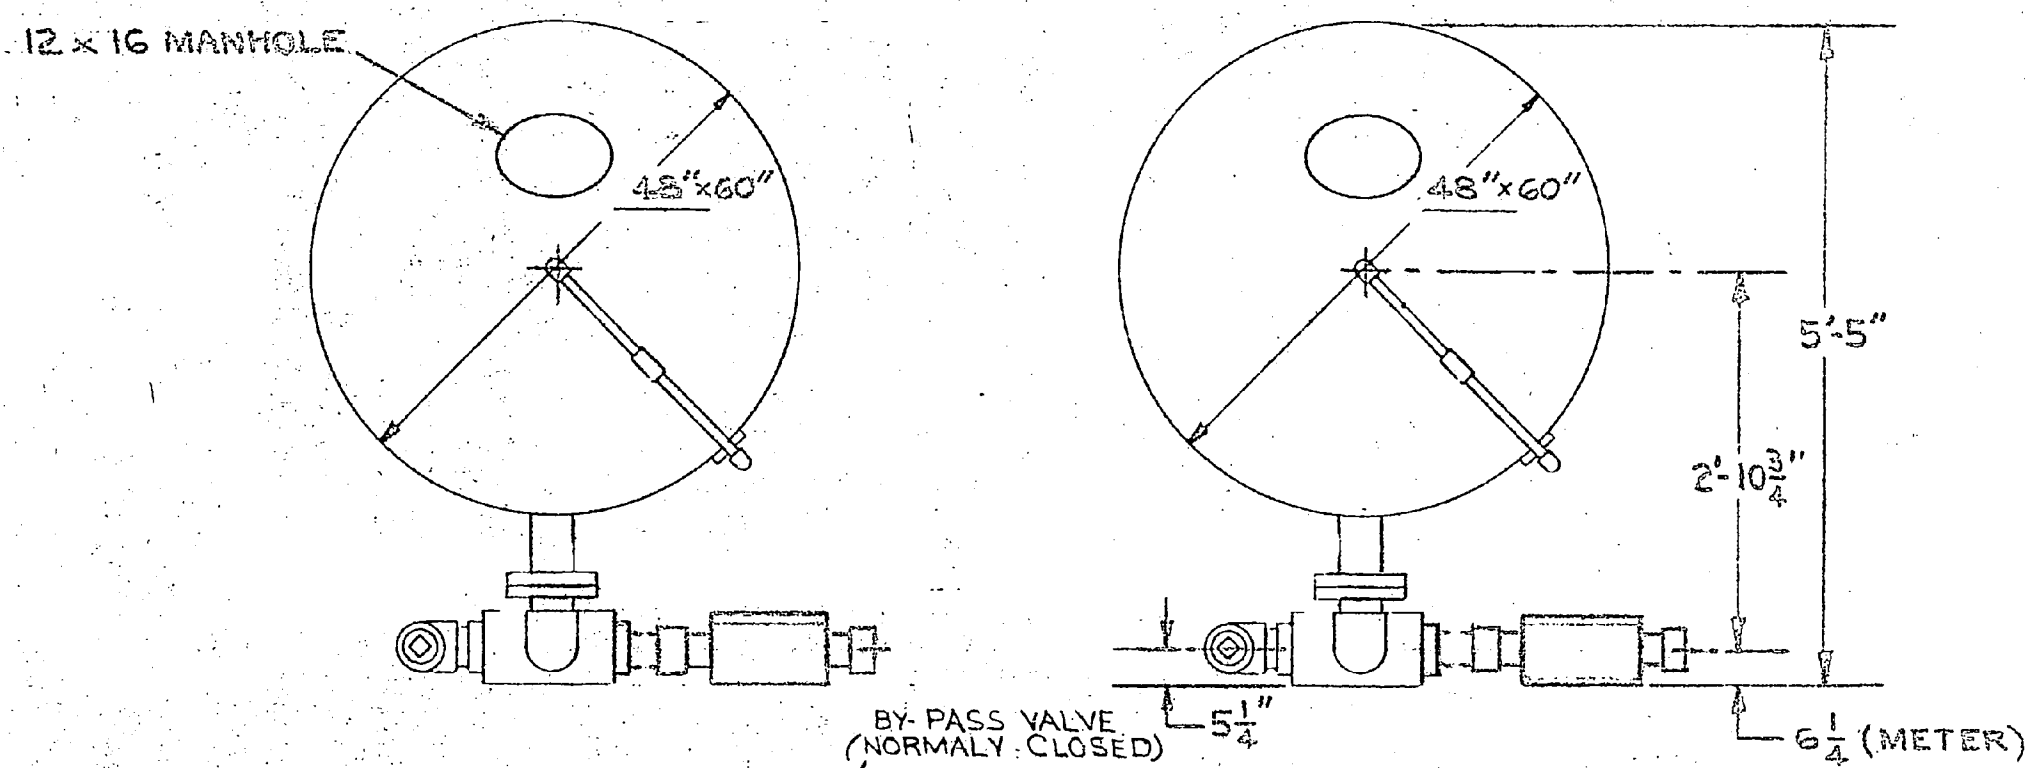

ITEM	PART No.	DESCRIPTION	REQ.	REMARKS
1	A-000-76-2	MINERAL TANK ASSEMBLY 48x60	2	SPECIAL 100' ASME
2	C-908-1	UPPER DISTRIBUTOR ASSEMBLY	2	
3	D-185-55	LOWER HEADER-LATERAL ASSEMBLY	2	
4	D-3-2	FACE PIPING ASSEMBLY 3-3-0	2	
5				
6	B-3-5	VALVE CONTROL ASSEMBLY	2	
7	A-148-1	VALVE ACCESSORIES	1	PART OF ITEM 4
8	A-1725-3	BACKWASH CONTROL ASSEMBLY	2	150 GPM
9				
10	A-1728-1	AIR RELIEF PIPING ASSEMBLY	1	PART OF ITEM 1
11	A-1730-1	TANK DRAIN PIPING ASSEMBLY	1	PART OF ITEM 1
12				
13	A-1315-5	ADJUSTABLE JACK LEGS	1	PART OF ITEM 1
14				
15		GRAVEL 1/2x1 - LBS. 400/TANK	2	PART OF ITEM 1 - BOTTOM 4"
16	A-1581-	" 1x1/2 - " "	2	DITTO - NEXT 4"
17		" 1/2x1/4 - " "	2	DITTO - NEXT 4"
18	A-1379-	" 1/4x1/8 - " "	2	DITTO - TOP 4"
19	A-1377-	SAND #26 FINE - CU. FT. 27/TANK	2	BED DEPTH 25"
20	A-802-115	NAMEPLATE STICKER	2	same model no. & serial no.
21	form 3-189	DRAIN TAG	2	check mark drain size
22		INSTRUCTIONS MATERIAL	1	
23				
24	B-546-65	CYCLE CONTROLLER	1	PART OF ITEM 6
25		WATER METER 2" DISC TYPE AR-LR	2	DIAL CAP 200 M

NOTE: TANKS TO BE LINED WITH 6-10 MILS OF #713 EPOXY

NOTE:

TOLERANCE ON ALL DIMENSIONS SHOWN IS ± 1" PLUS AN ADDITIONAL ± 1" TOLERANCE ON ALL VERTICAL DIMENSIONS DUE TO JACK LEG TRAVEL. DIMENSIONS SHOWN ARE AT THE MEAN OF ADJUSTMENT.

CALGON JOB NO. B-02091-76
(PROPOSAL NO. F-047604-B)

REVISIONS					
NO.	DATE	REMARKS	NO.	DATE	REMARKS
1			4		
2			5		
3			6		

BRUNER DIVISION OF CALGON CORP.
MILWAUKEE WISCONSIN SOUTH EL MONTE CALIFORNIA

AUTOMATIC WATER FILTER SYSTEM

WATER PLANT BAHIS CAMP LEUENE, N.C.

DES. BY	UNLESS OTHERWISE SPECIFIED
FRAC. 2	
DRAWN R.E.A.	CGALE
APPROVED	
DATE 6-23-76	B-02091-76-2

(NAS C-9 (3-3))

