

FIRE ALARM RISER

		PROJECT	CAMP LEJEUNE NC	DWG. NO.	REV
			ELECT. COMM.-VEH. MAINT.	1 OF 1	
BRANCH OFFICE	GATEWAY CENTER	SOUTHERLAND ELEC		ORDER NO.	
LOCATION	MORRISVILLE NC			RPO NO.	
TEL. NO.	919-467-3666	DRN BY	RG	APPVD BY	



CIRCUIT LIST

SAME FOR BOTH BUILDINGS (M-405 AND M-406)

INITIATING CIRCUITS (ZONES)


ZONE	LOCATION	DEVICE
1	All	Full Stations
2	All	Smoke Detectors
3	All	Heat Detector
4-8	Spare	

INDICATING CIRCUITS (SIGNAL CIRCUITS)

ZONE	LOCATION	DEVICE
1	All	Horns
2	Spare	

RELAYS

Auxiliary 1	Fan Bypass, controls 4002-3002 relay module
Auxiliary 2	Spare
Trouble 1	Radio Transmitter Trouble
City Connect	Form C (transmitter alarm)
4002-3002	Relay Module (4 SPDT relays)
#1	HVAC 1 Shutdown
#2	HVAC 2 Shutdown
#3	Spare
#4	Spare

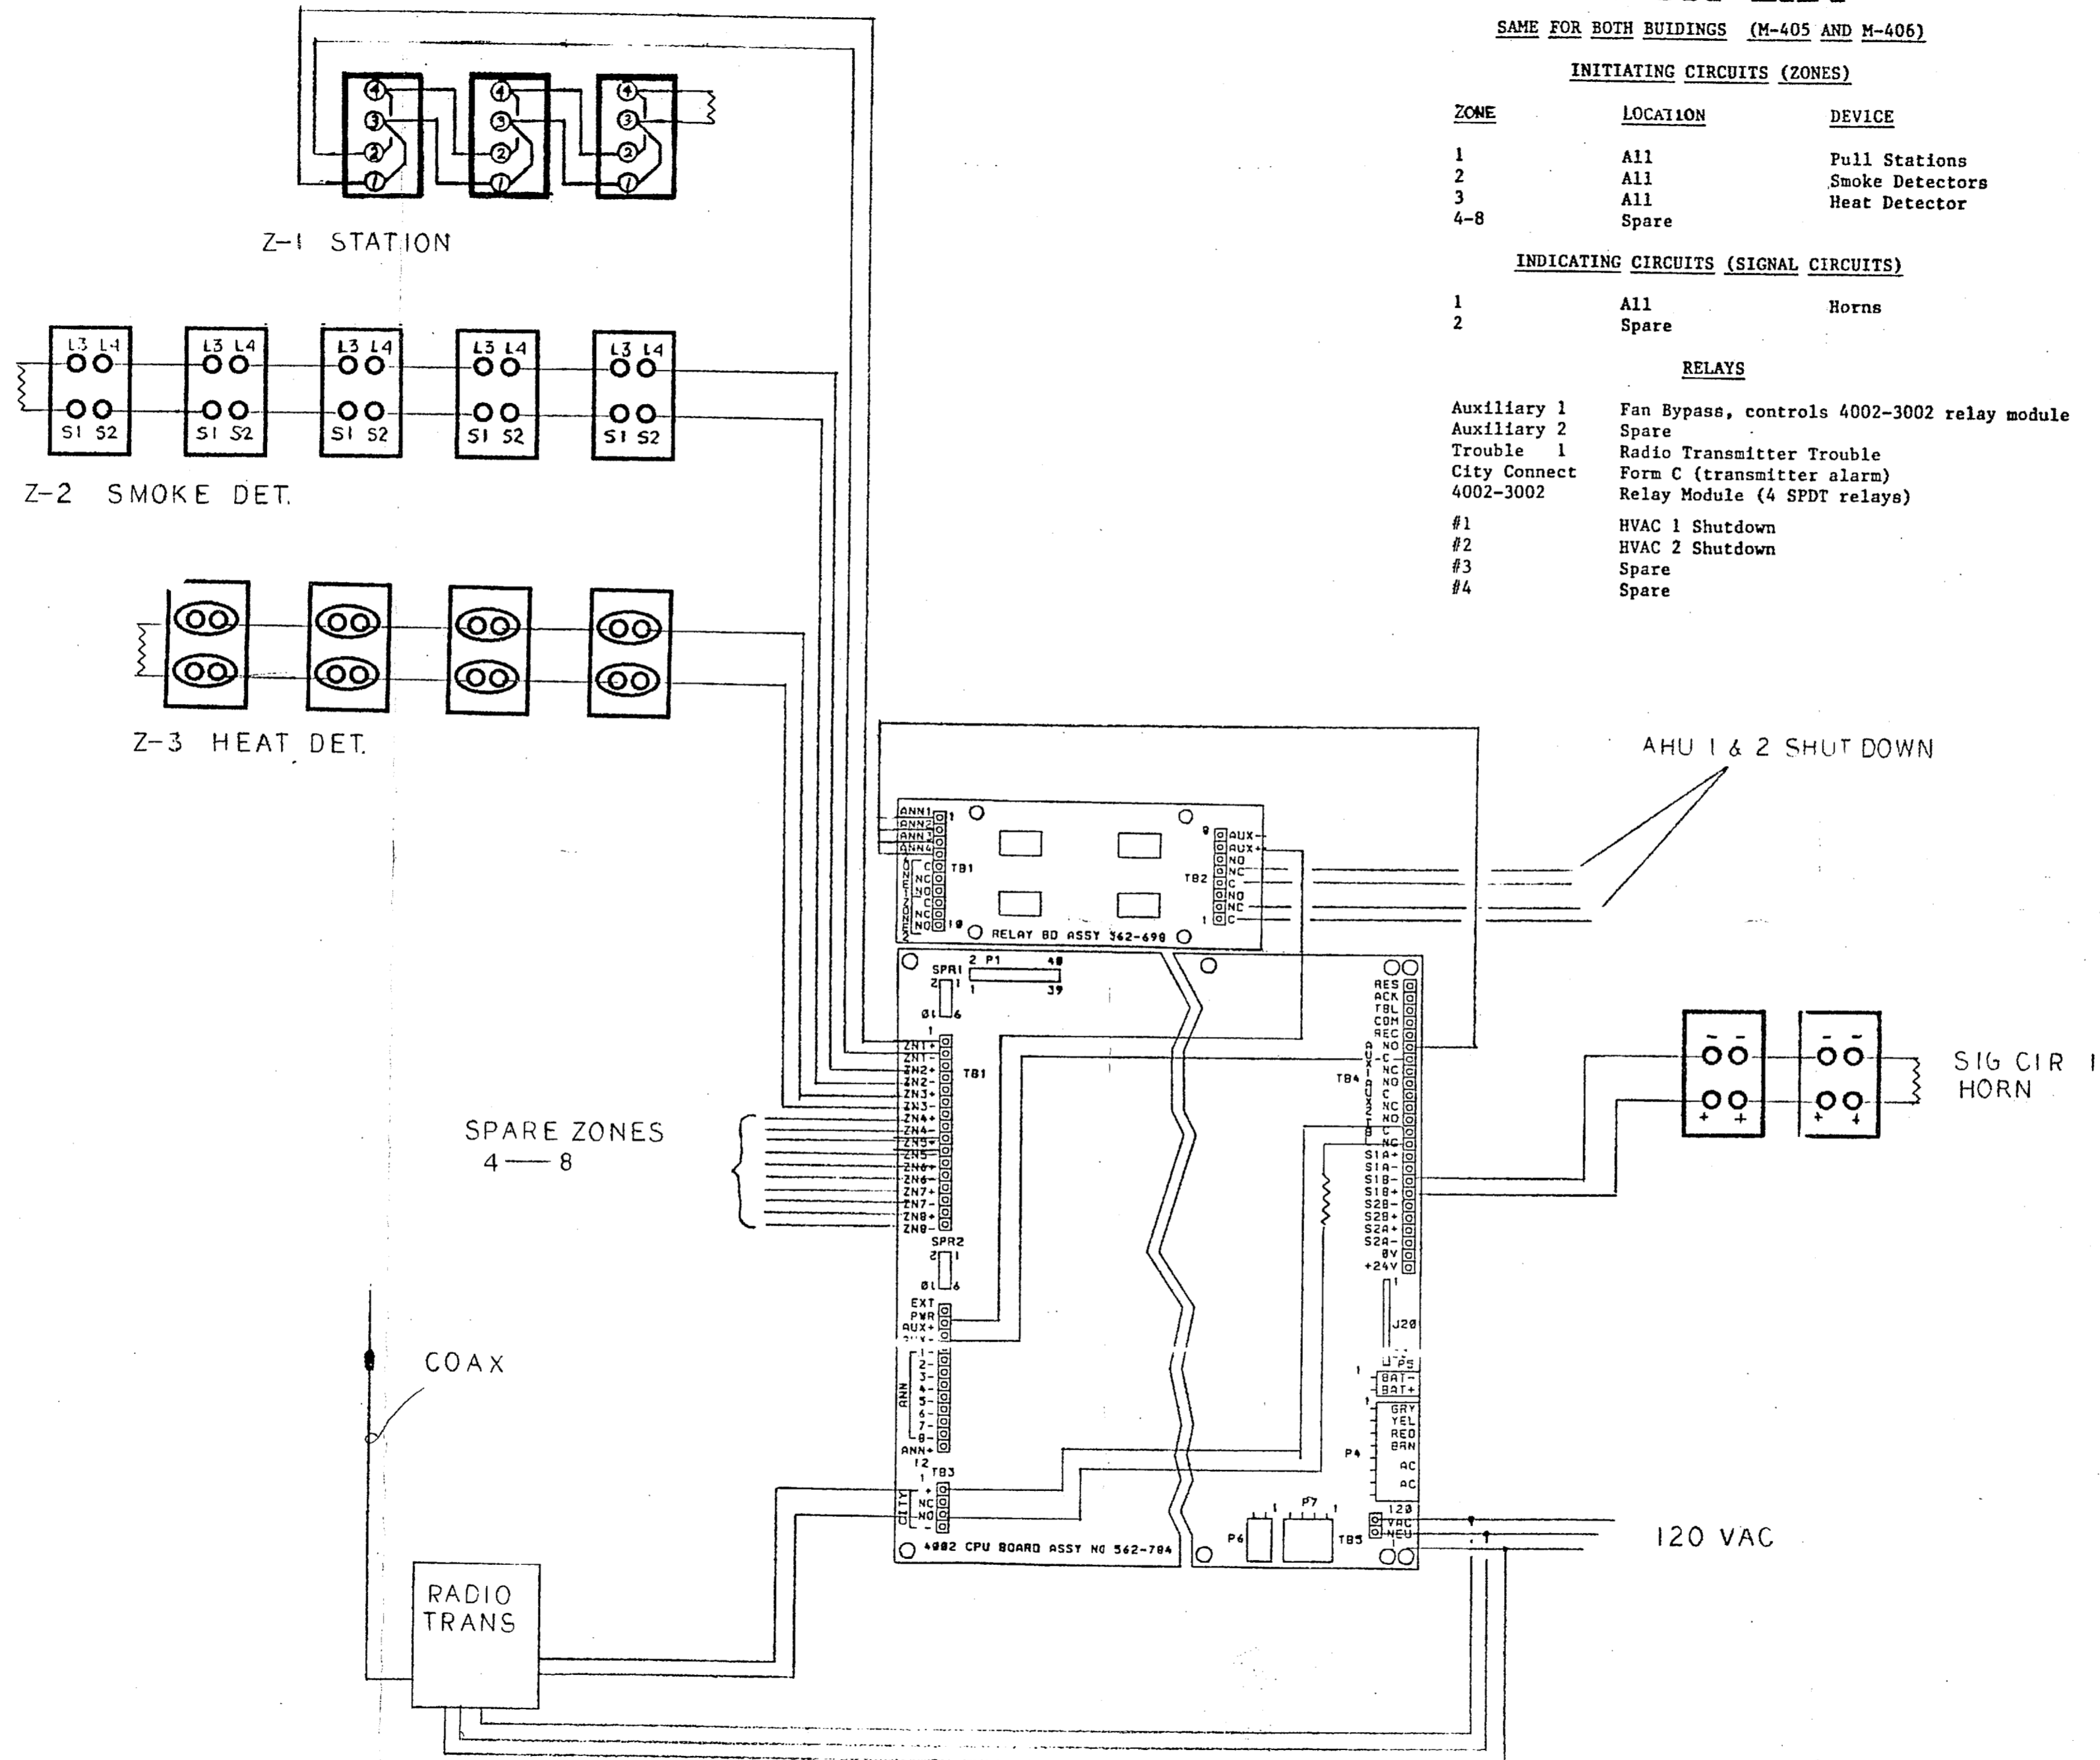

FIRE ALARM SYSTEM
RISER DIAGRAM

Simplex Time Recorder Co.		PROJECT	BLDG M405 & M406	DWG. NO.	1 OF 1	REV.
BRANCH OFFICE	2500 GATEWAY CENTRE BLVD SUITE 600	LOCATION	CAMP LEJEUNE NC	ORDER NO.		
LOCATION	MORRISVILLE NC 27560	TEL. NO.	919-467-3666	RPO NO.		
DRN. BY	RG	APPVD. BY				

