



INTERIOR

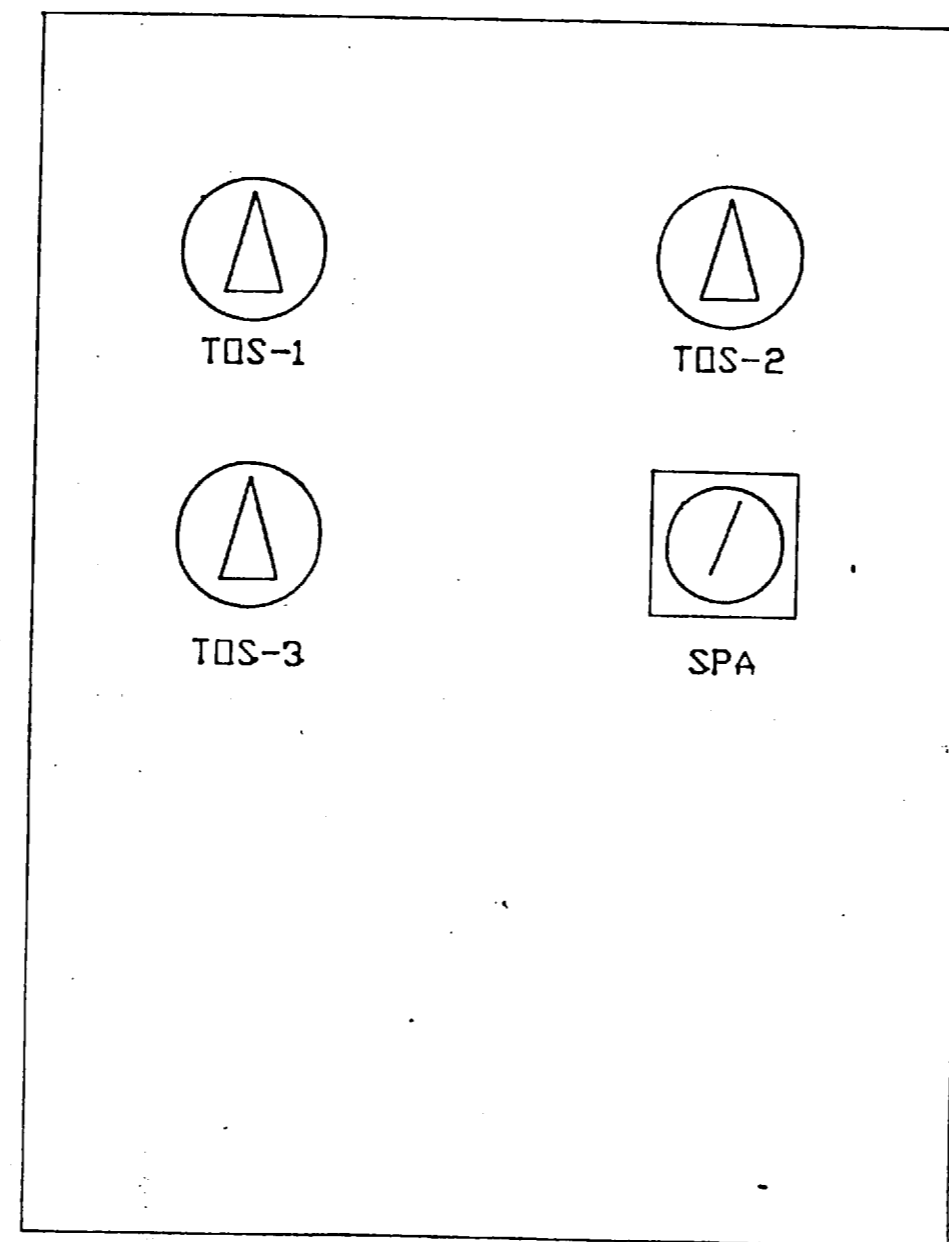


DDDR


PANEL P-1

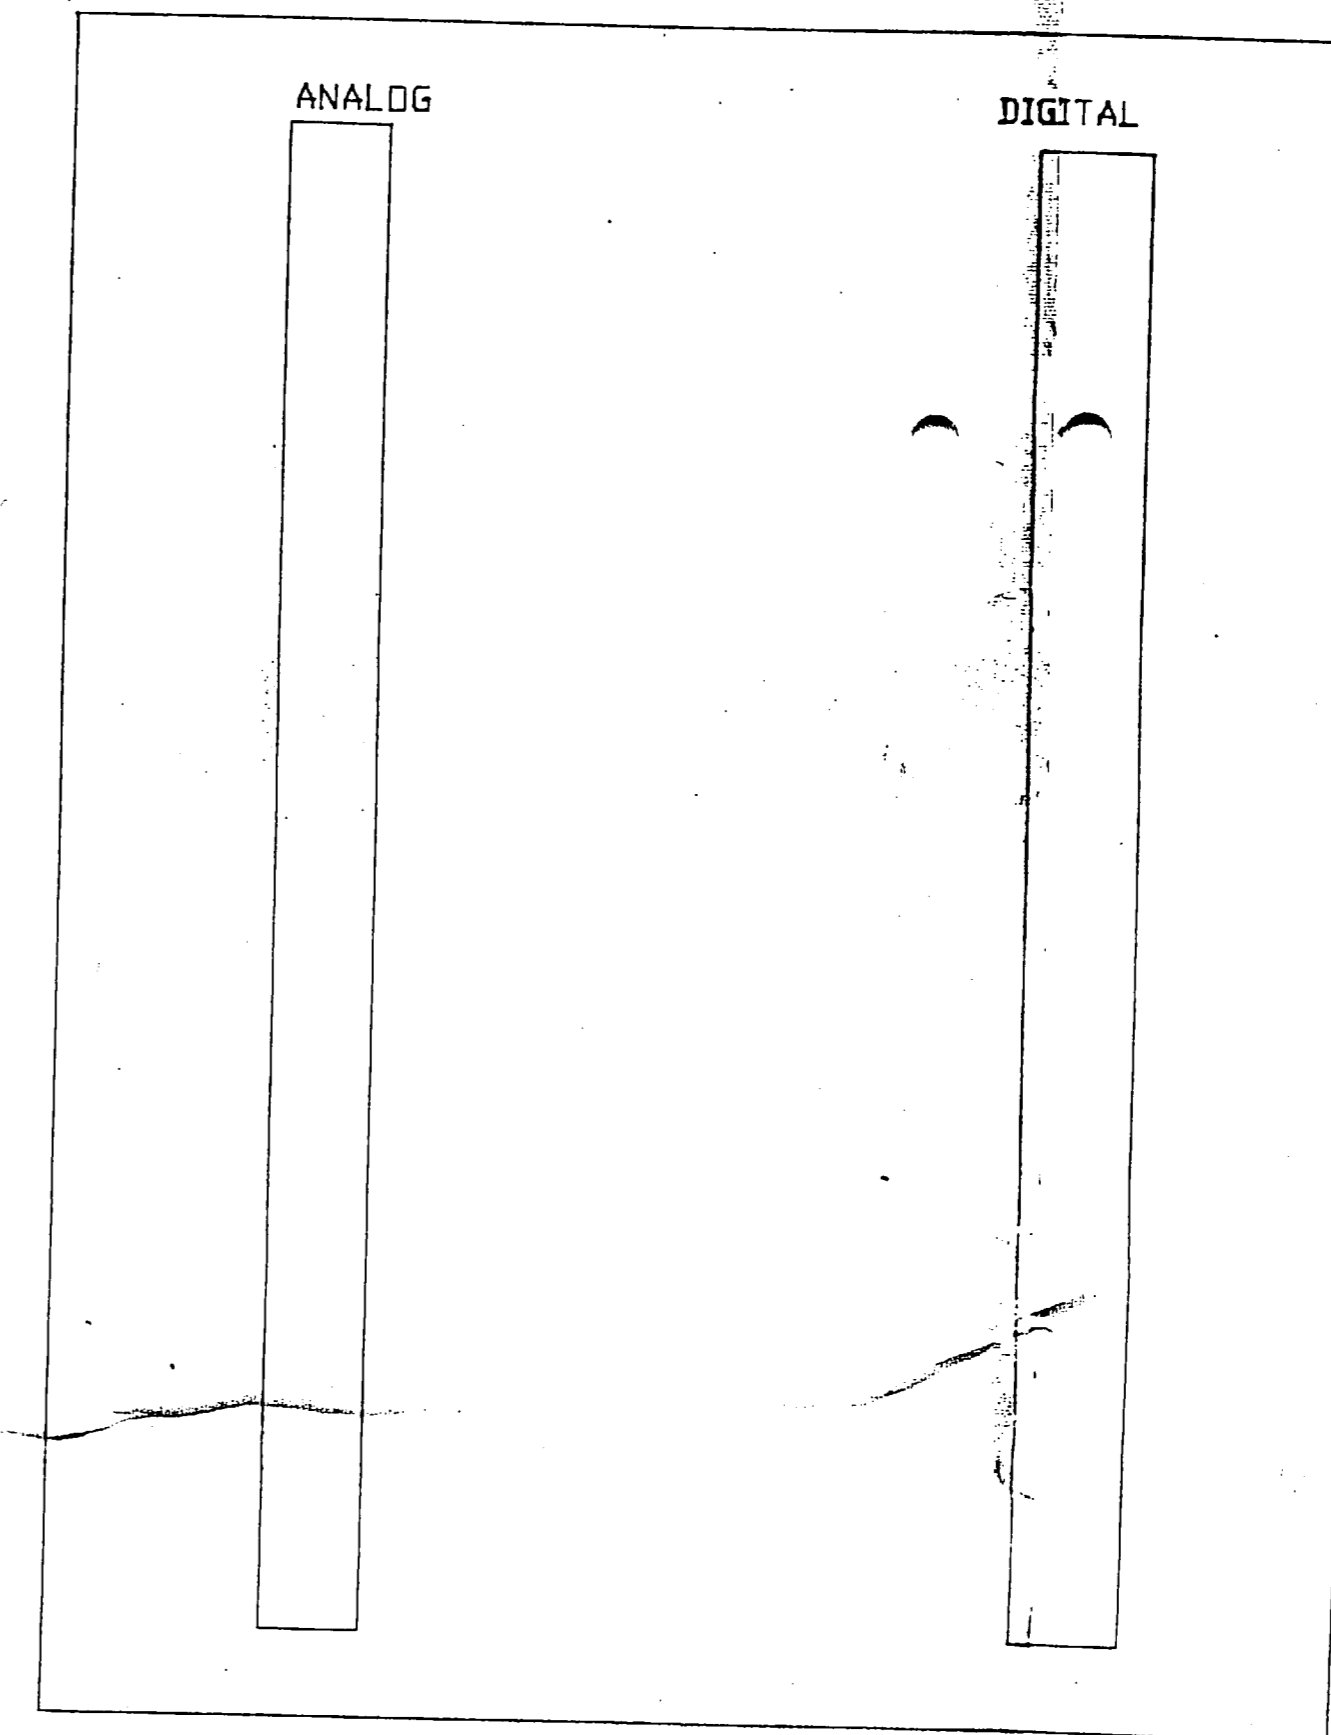

DTC PANEL

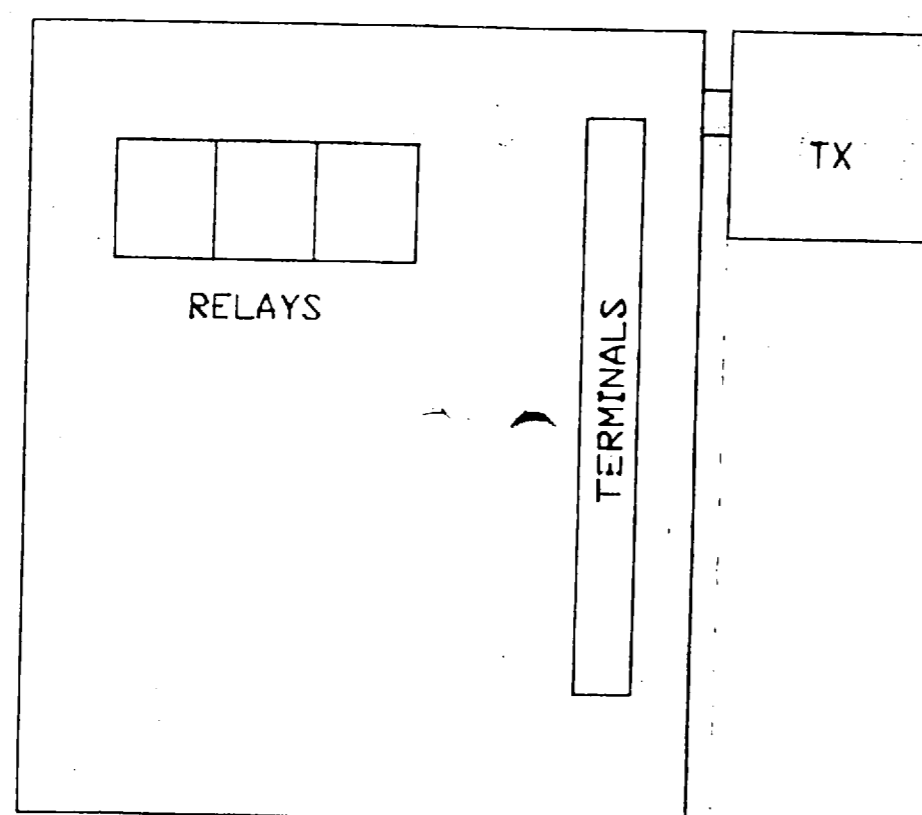


PANELS P-2, AND P-3



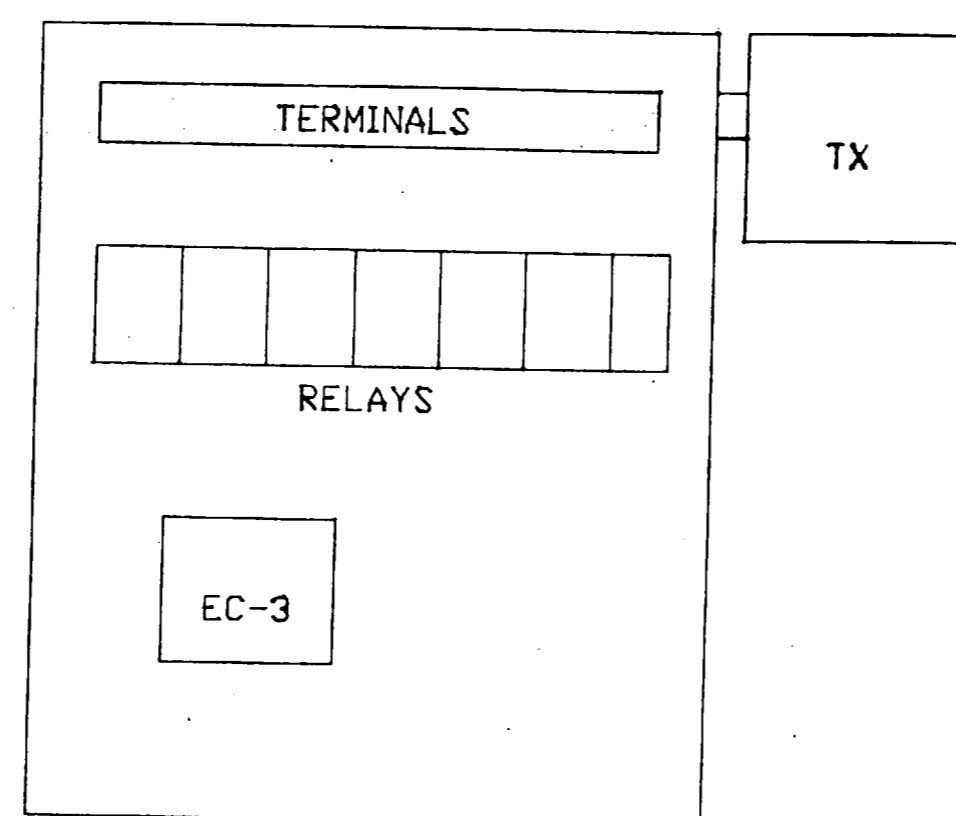


PANEL P-4

BLDG. 575

TRIANGLE AUTOMATED CONTROLS, INC.

 

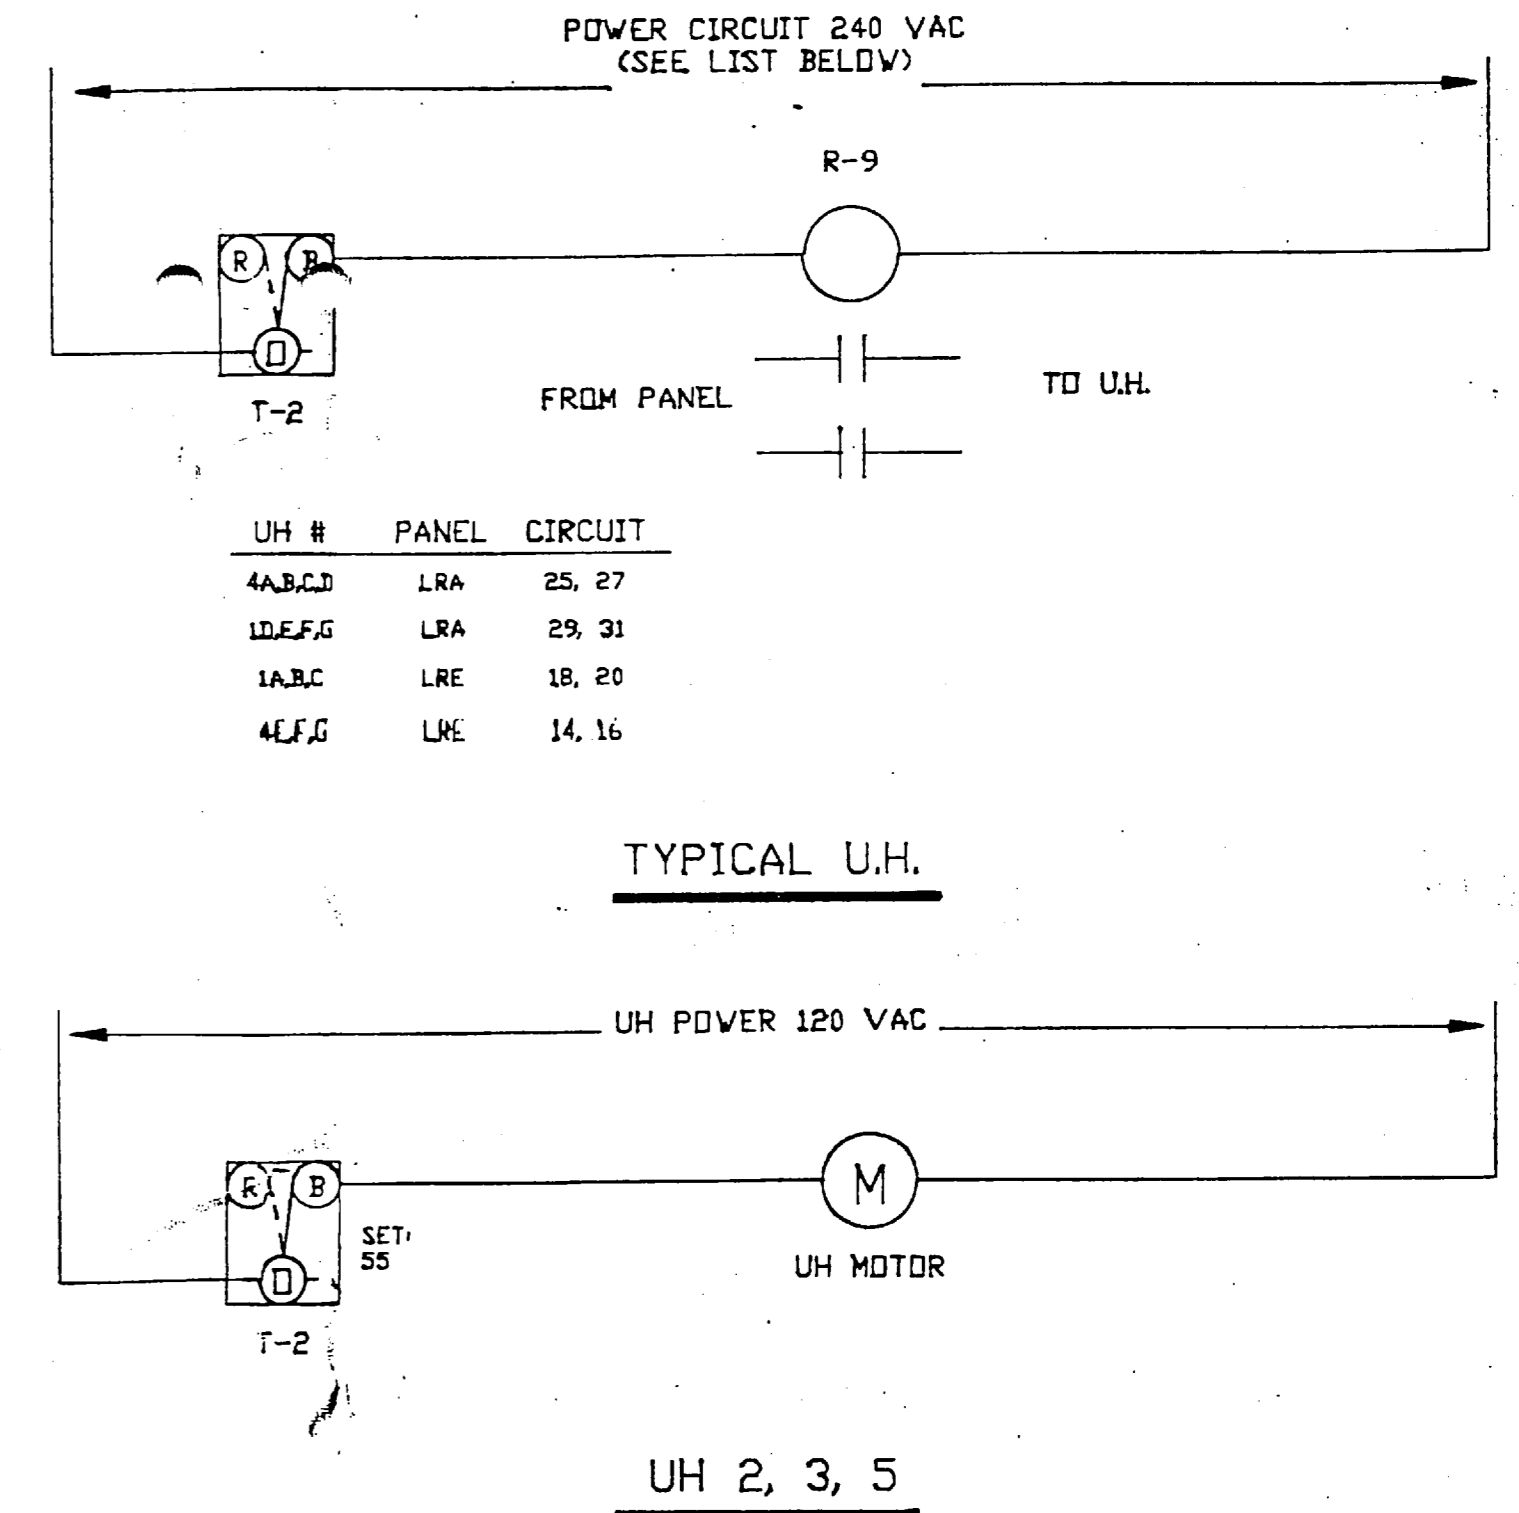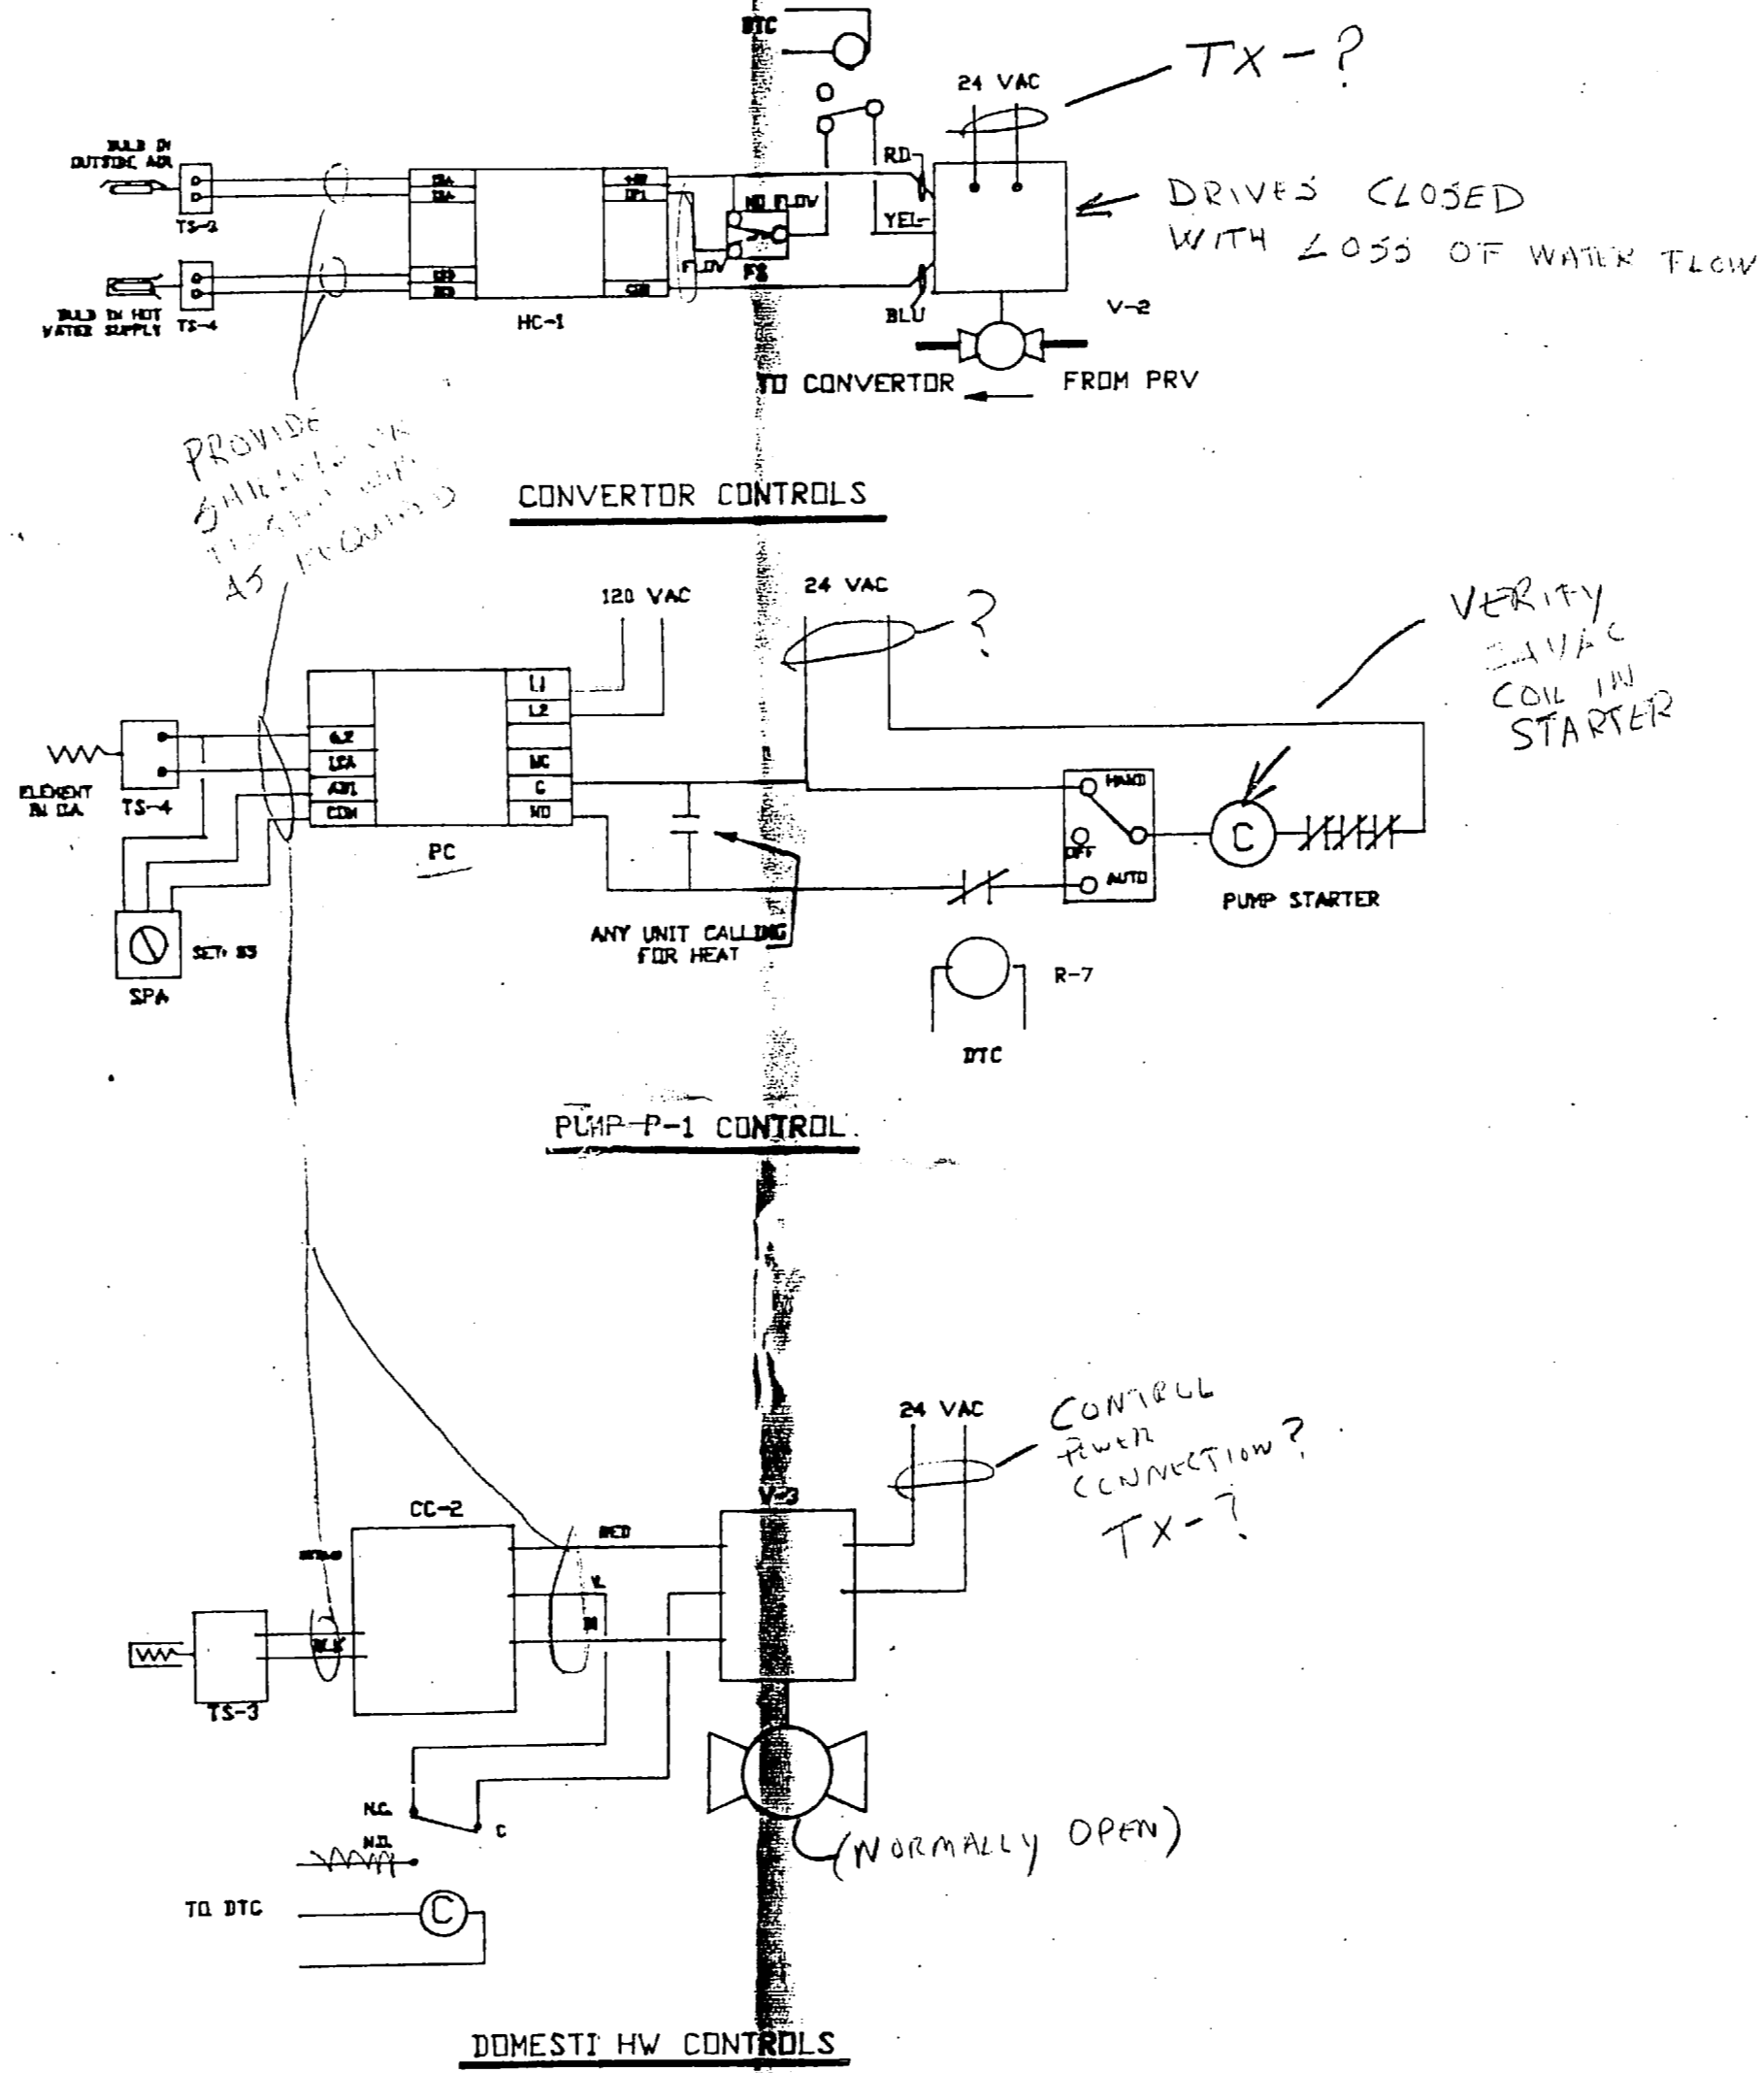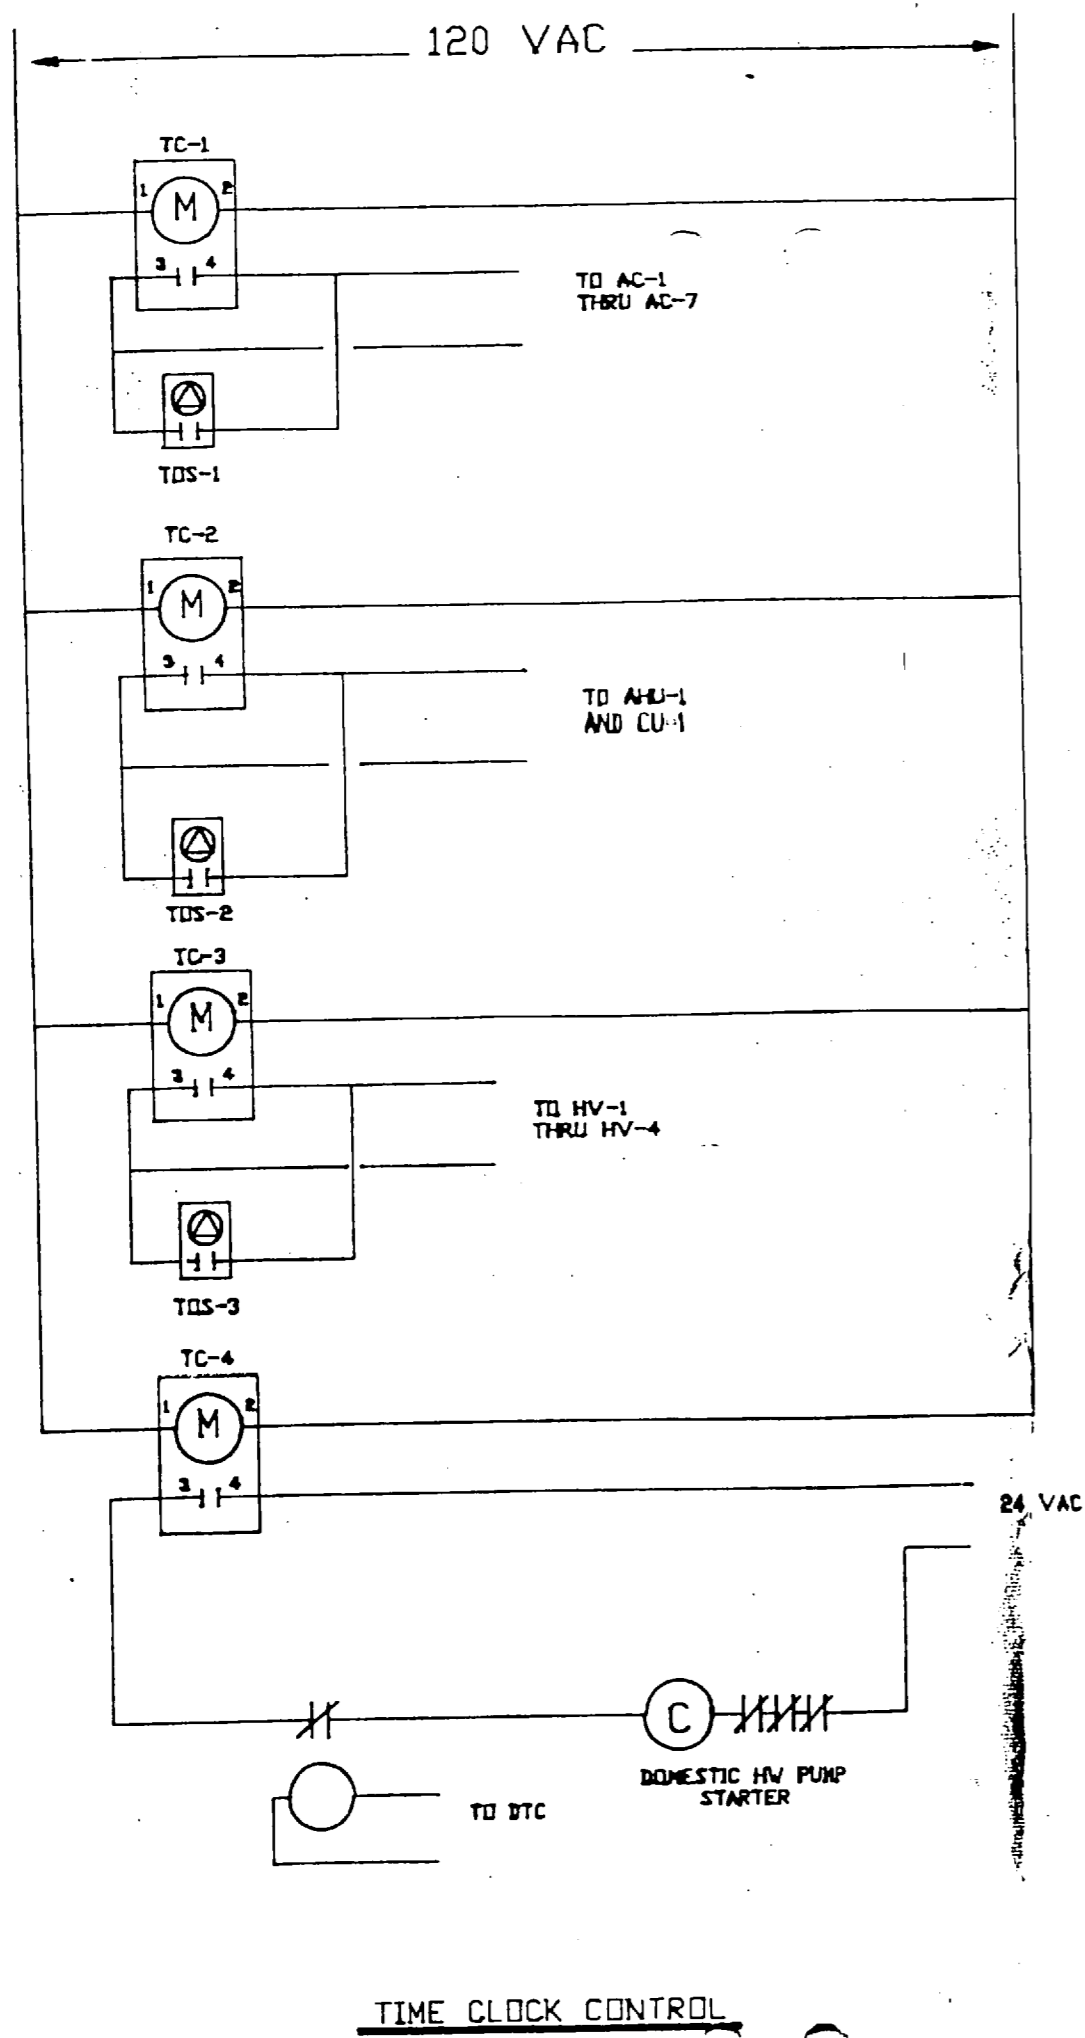

BLDG. 575

TRIANGLE AUTOMATED CONTROLS, INC. 2716 DISCOVERY DRIVE RALEIGH, N.C. 27604			
REVISIONS DATE CHANGE	JOB: LIGHT ARMORED VEHICLE MAINTENANCE FACILITY LOCATION: CAMP LEJEUNE, N.C. B-5146 ARCHITECT: TOWNSEND ARCHITECTURAL PLANNING GROUP ENGINEER: DELTA ENGINEERING, INC. CONTRACTOR: R & W CONSTRUCTION CO., INC.		
DATE	DRAWN BY	CHECKED BY	DRAWING NUMBER
12/17/87	AJB	A-014	2 OF 3

