

SYM		REVISIONS		DATE APPRC
10 	T KINSTON Dover	and the second		
Sevens	Pine Contort	Pollocksville Havelock Q Maysville	CHERRY USAIC STATION	
2	Beuloville	\sum	engod Cify	Saufori (191
\ \ /		Swonsbor		
X	Dixon Folsistons	CAMP LEJEU	$i \in \frac{1}{2}$ or $2i \frac{\epsilon}{2}$	
	Heurson PHot	y Ridge		
Words	p Hampste		чтığ-м	M Statistics
me	WILMINGTON) 、 、 、 、 、 、 、 、 、 、 、 、 、	CALE OF MI	C STATE
Lolond			EXEMPTION CONTRACTOR OF LINES	
			St. States and states	
			- Int () () () () () () () () () (157 · 000
1.00	State Radian		E	
17:00 17:00 17:00 17:00				100 1 1 1 1 1 1 1 1 1 1 1 1 1 1 1 1 1 1
5 m				
IVC AZ	RK EA			1.22 1.22 1.0.50 1.
Be	26.20	MEGIMENTAL APEA SO 3		NO. 02
	(INITY NEAD		
κ.	V//C			
.				,
	Booo' o' SCA			,
L F	$\frac{BOOO}{5CA}$ $\frac{5CA}{5CA}$	CEINFEET		DICATED
	EDOO SCA <u>SCA</u> <u>EXISTING</u> NEW DISCON	TOR AND HORSE NECT SWITCH	H EPOWER IN	DICATED
	<u>EEND</u> <u>SCA</u> <u>EXISTING MO</u> <u>NEW DISCON</u> EXISTING DISC	TOR AND HORSE NECT SWITCH	= POWER IN =====	
	<u>EDOOO</u> <u>SCA</u> <u>SCA</u> <u>SCA</u> <u>EXISTING MO</u> <u>NEW DISCON</u> <u>EXISTING DISCON</u> <u>EXISTING DISCON</u> <u>EXISTING DISC</u> <u>NEW IIZS KVA, S</u> <u>TRANSFORME</u>	CENTER DECITION	= POWER IN =====	
	<u>EDOOO</u> <u>SCA</u> <u>SCA</u> TOR AND HORSE LEIN FEET TOR AND HORSE NECT SWITCH ONNECT SWITC 18042204201 240/120007, 39 ELBOARD INATION STAR 416 OR CETTER, 5 DECIMAND	= POWER IN E.H. S. WIZOO MA ETER COM	M TUDE
	EDOO SCA <u>SCA</u> <u>SCA</u> <u>SCA</u> <u>SCA</u> <u>SCA</u> <u>SCA</u> <u>STEND</u> <u>STEND</u> <u>STECTION</u> <u>STECTION</u> LEINFEET TOR AND HORSE NECT SWITCH ONNECT SWITCH ONNECT SWITC 1804240420V PEENTER VECTOR 240/12000T 39 ELBOARD INATION STAR 416 OP CETTER DETATE DETATE	= POWER IN E.H. S. WIZOO MA ETER COM	M TUDE
	EDOO SCA <u>SCA</u> <u>SCA</u> <u>SCA</u> <u>SCA</u> <u>SCA</u> <u>SCA</u> <u>STEND</u> <u>STEND</u> <u>STECTION</u> <u>STECTION</u> COO' 160 LE IN FEET TOR AND HORSE NECT SWITCH ONNECT SWITC 180/1240/1201 180/1240/1201 240/1201017 30 240/1201017 30 240/120100000000000000000000000000000000	= POWER IN = AND TR S. WIZOO MA = TER COMA	TYPE
	<u>EDDÓ</u> <u>SCA</u> <u>SCA</u> <u>SCA</u> <u>SCA</u> <u>SCA</u> <u>SCA</u> <u>SCA</u> <u>SCA</u> <u>SCA</u> <u>SEXISTING</u> <u>NEW</u> <u>DISCON</u> <u>EXISTING</u> <u>SECTION</u> <u>SECTION</u> <u>DETAIL</u> <u>NEW</u> <u>SECTION</u> <u>DETAIL</u> <u>DETAIL</u> <u>SECTION</u> <u>DETAIL</u> <u>DETAIL</u> <u>SECTIO</u>	COO' IGO CEINFEET TOR AND HORSE NECT SWITCH ONNECT SWITCH ONNECT SWITCH 180/1240/12017 2 240/1201017 30 20 20 20 20 20 20 20 20 20 2	EPOWER IN EA. E. Fai Dr S. W/200 MM ETER COM ETER COM	TRACE
	EDDO EDDO SCA SCA EXISTING MO NEW DISCON EXISTING DISCON EXISTING DISCON NEW DISCON EXISTING DISCON NEW II2.5 KVA, S TRANSFORME NEW GOARDP CON NEW COARDP CON NEW COARDP CON NEW COARDP CON NEW COARDP CON EXISTING COND EXISTING COND EXISTING COND EXISTING COND TYSTING COND TY	COO' IG CEINFEET TOR AND HORSE NECT SWITCH ONNECT SWITCH ONNECT SWITCH 180424041201 180420 180400 180	EPOWER IN EA. E. A. DR S. W/200 MM ZTER COM ZTER COM MADE VISION NOTE NOTE VISION	TOOL
	EDDOO SCA <u>SCA</u> <u>SCA</u> 24042404201 34 24042404201 34 24042404201 34 24042404201 34 24042404201 34 24042404201 34 24042404201 34 24042404201 34 24042404201 34 2404201 2007 34 2007 34 2007 34 2007 34 2007 35 2007	EPOWER IN EA. E. AND DR TEZ COM TEZ COM VISION NORE N	TZZC.

•

1

-

> .

. -----


i**w**i .

•

. 0

•

الهمين المتحصيل والمتعالية المعني المستحسبين والمتصحح المستحد المالية الم

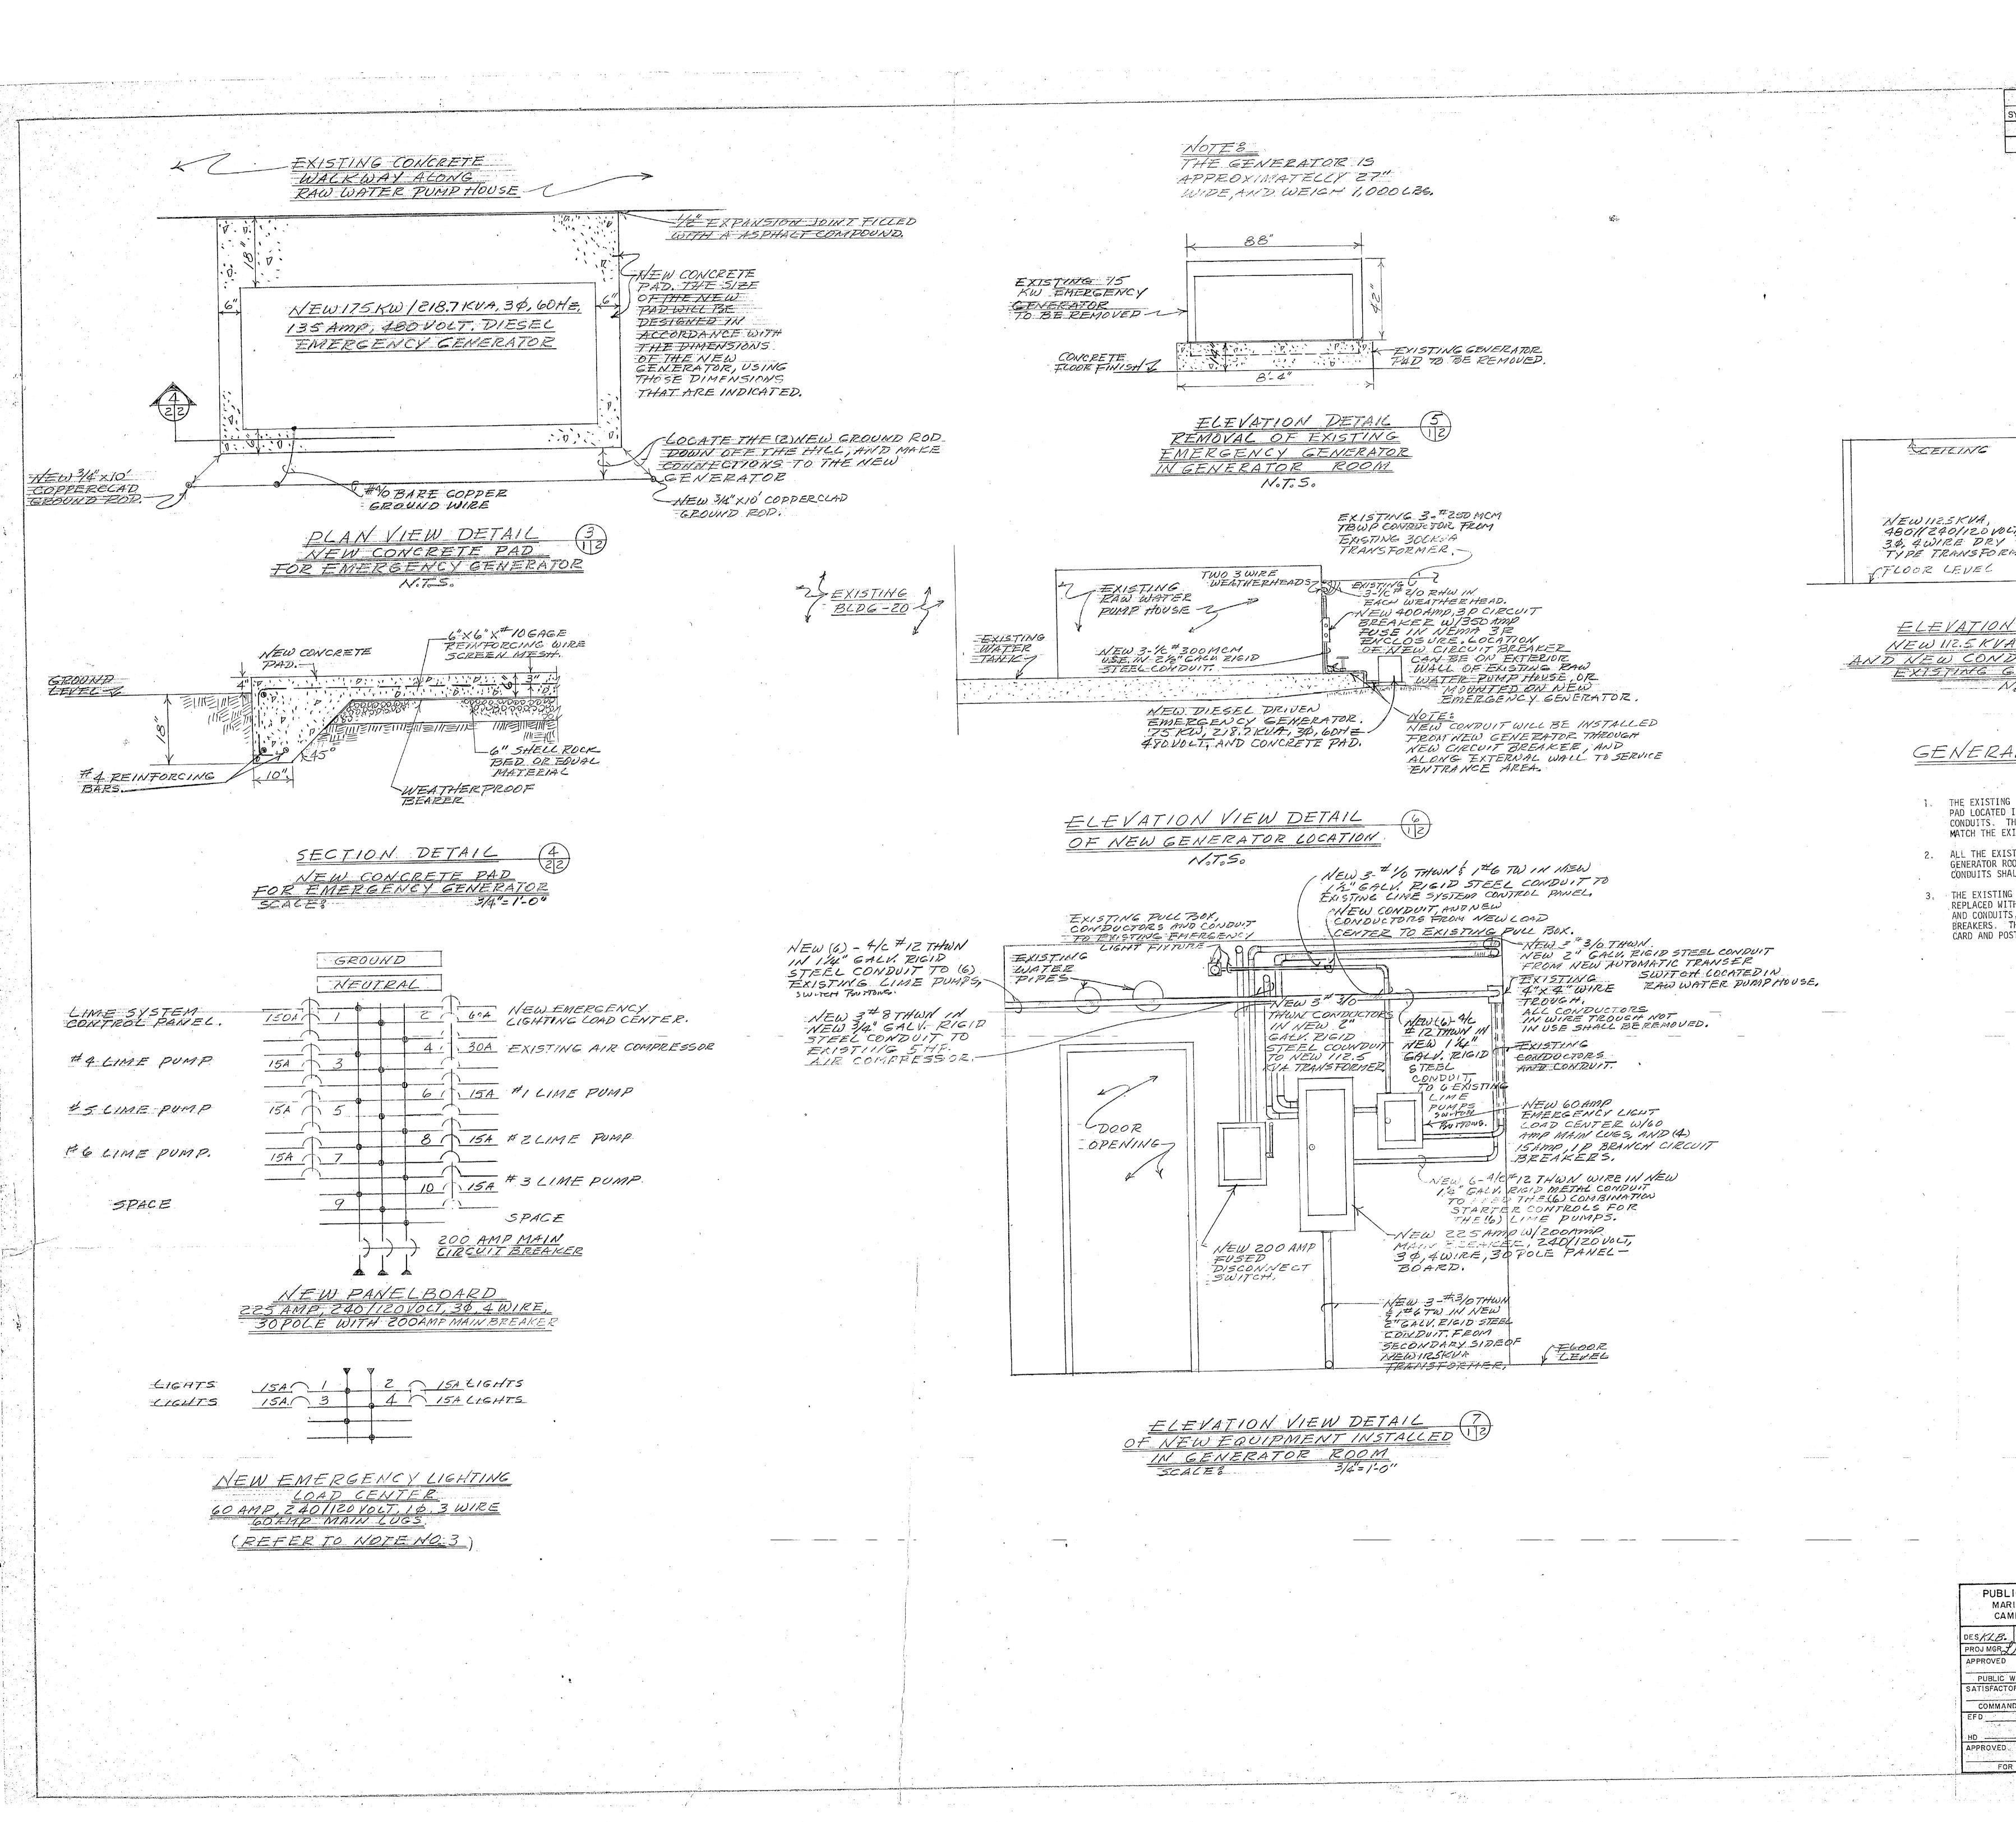

	<u>and a second </u>		REVISI	ONS					
	M	DESC	RIPTION			DATE	APPI	ROVED	
	y	· · · · ·							200 10 CT
	₹						-		11.54.545.174.44.44.174.174.174.174.174.174.174.1
									Commentation of the Comment
		•							1.5
		•	·**						
PROPER DEFT Provide and the second secon		NEW 3 TRI 1/2" CONDU	#-2/0 TH GALV. R	WN \$ 15 1610 M2	G TW ETAL	· · · · · · · · · · · · · · · · · · ·			and the state of the
			MEU	FUSE2					y y ang na tau taun tau tau tau
			AFEU	J	•	· · · ·			ar year of the stand of the statue
		-o"				ÉIMOT STEE	w 		
				HPUFT.					and the second se
WORKS DEPT: BEARTMENT OF THE NAME NAME, DAULTERS, CARRENT, STATUSE & SERVICE AND SOUTH & CONCENTER THE SUPERATION STATUSE & STATUSED TO THE STATUSED CONCENTER THE SUPERATION OF THE VIEW THAT'S LOGATED TO THE SUPERATION OF THE SUPERATION OF EXISTING OF ROMOTIONS THE SUPERATION OF THE VIEW THAT'S LOGATED TO THE SUPERATION OF EXISTING OF ROMOTIONS THE SUPERATION OF THE VIEW THAT'S LOGATED TO THE SUPERATION OF EXISTING OF ROMOTIONS THE SUPERATION OF THE SATURE OF DEPTING THE CONCENTS OF RAME THE SUPERATION OF THE SUPER OF ROMOTIONS MORES DEPTING OF THE SUPER TO THE SUPER THE CONCENTS OF RAME THE RESIDENCE OF LOCATIONS WILL BE TYPED OF A DEPTING THE SUPER THE THE THE SUPER THE SUPER THAT AND AND AND ADD ADD ADD ADD ADD ADD ADD	TRANSFOR	MER	8						والمراجع والمعالية المحالية المحالية المحالية
	UIT, LOCAT ENERATOR 7.50	ED IN						•	n Maja, (Hennes Brid Van Ban Y
SAM REAL THE OPERATED, STATURY GENERATOR AND CONCETTER AREA OF THE REMOVED CREATER ALS SHALL BE PATCHED TO THE SCHERACE. NOW MEED CONJECTING: THE THE THEY HAVE THAT THE BUDGE CONJECTING: THE THE THEY HAVE THAT THE BUDGE CONJECTING: THE THE THEY THAT THE THE BUDGE CONJECTING: THE THE THEY THAT THE BUDGE CONJECTING PARELOADED VERIL SHE FORMUTI AND AN EPOPLE LOAD CENTER CONSELS THE READ THE CONJECTING THE ALSO THE THEY THE THE THEY BUDGE CONJECTING THE THE THEY THE THE THEY BUDGE CONJECTING THE THE THEY THE THEY THE THE DIR THE INSIDE OF LOAD CENTER CONSELS. WORKS DEPT BUDGE CONJECTING THE THE THEY BUDGE CONJECTING THE THE THEY AND THE THE THE THEY BUDGE CONJECTING THE THE THE THEY BUDGE CONJECTING THE THE THEY BUDGE CONJECTING THE THE THE THE THE THEY BUDGE CONJECTING THE			a Na sa Ma		•	•			و و و و و و و و و و و و و و و و و و و
WORKS DEPT. SEPARTMENT OF THE MAY DATAL PROVED SHALL BE REWORD IN THE AND CARED. WORKS DEPT. ECROUT NOW CONSTRUCTIONS TO THE NEXT THE REWORD ON A MARKED AND RECOVER THE REXISTING CONDUCTORS TO THE AND THE REMOVED AND A BENEFICIAR THE REXISTING CONDUCTORS AND RECOVER THE REXISTING CONDUCTORS AND RECOVER THE REXISTING CONDUCTORS TO THE AND THE REMOVED AND A BENEFICIAR THE REXISTING CONDUCTORS AND RECOVER THE REXIST AND RECOVER AND RECOVER AND RECOVER AND RECOVER	NOTES	00							an share an in the second second
WORKS DEPT. SEARCHER OF THE MAY MAUL PROLITES EXEMPSEED COMPANY WORKS DEPT. SEARCHER OF THE MAY MAUL PROLITES EXEMPSEED COMPANY WORKS DEPT. SEARCHER OF CONTROL OF THE MAY MAUL PROLITES EXEMPSEED COMPANY WORKS DEPT. SEARCHER OF CONTROL OF THE MAY MAUL PROLITES EXEMPSEED COMPANY WORKS DEPT. SEARCHER OF LOAD CENTER COVER. MAUL PROLITES EXEMPSEED COMPANY WORKS DEPT. SEARCHER OF LOAD CENTER COVER. MAUL PROLITES EXEMPSEED COMPANY STATUS MAUL PROLITES COVER. MAUL PROLITES EXEMPSEED COMPANY MAUL PROLITES COVER COVER. MAUL PROLITES COVER COVER. MAUL PROLITES COVER COVER COVER. MAUL PROLITES COVER COVER. MAUL PROLITES COVER COVER COVER COVER. MAUL PROLITES COVER COVER COVER.	5KW GASOLINE OPERATE	D, STANDBY	GENERATOR	AND CONC	RETE				A POST A REAL TO A COMPANY AT A SA
WORKS DEPT. DEFARTMENT OF THE EXISTING UNUSED RECOVER USE OF THE EXISTING UNUSED RECOVER USED OF THE EXISTING UNUSED RECOVER USED RECOVER USED RECOVER RECOVER USED RECOVER USED RECOVER USED	THE GENERATOR ROOM AREA OF THE REMOVED	SHALL BE B	(FMUVED WII	E CONNECT.	1110			·	والمعادية والمحالية المحالية
WORKS DEPT. DEMATIMENT OF THE MAY NAMEL FACILITIES DEMONSTRATE COMPLETING COMPLETING AND CONTROL NAMEL AND CLARK TO CONTROL NAMEL AND CLARK TO THE MAY WORKS DEPT. DEMATIMENT OF THE MAY NAMEL FACILITIES DEMONSTRATE COMPLETING AND CLARK TO THE MAY BUILD DEMATIMENT OF THE MAY NAMEL FACILITIES DEMONSTRATE COMPLETING AND CLARK TO THE MAY NAMEL FACILITIES DEMONSTRATE COMMAND AND CLARK TO THE MAY WORKS DEPT. DEMATIMENT OF THE MAY NAMEL FACILITIES DEMONSTRATE COMMAND AND CLARK TO THE MAY NAMEL FACILITIES DEMONSTRATE COMMAND AND CLARK TO THE MAY WORKS DEPT. DEMATIMENT OF THE MAY NAMEL FACILITIES DEMONSTRATE COMMAND AND CLARK TO THE MAY NAMEL FACILITIES DEMONSTRATE COMMAND AND CLARK TO THE MAY LOCATE OF LOAD CENTER COVER MARCE FACILITIES DEMONSTRATE COMMAND AND CLARK TO THE MAY NAMEL FACILITIES DEMONSTRATE COMMAND AND CLARK TO THE MAY LOCATE OF CARE MARCE STATUC NAMEL FACILITIES DEMONSTRATE COMMAND AND CLARK TO THE MAY NAMEL STATUC MARCE CORPS RASE, CAMP LEVEDING, NOTATION TO THE MAY NAMEL FACILITIES DEMONSTRATE COMMAND AND CLARK TO THE MAY NAMEL STATUC MARCE CORPS RASE, CAMP LEVEDING, NOTATION TO THE MAY NAMEL FACILITIES DEMONSTRATE COMPANY NAMEL STATUC MARCE CORPS RASE, CAMP LEVEDING, NOTATION TO THE MAY NAMEL FACILITIES DEMONSTRATE COMPANY NAMEL STATUC MARCE CORPS RASE, CAMP LEVEDING, NOTATION TO THE MAY <	NG UNUSED CONDUCTORS	- REMOVED,	THE EVID	OCATED IN ING UNUSE	THE D				
	MERGENCY LIGHTING PA	ANELBOARD S	SHALL BE RI	a conducto	13		-	•	
WORKS DEPT. ATLANTIC DIVISION IE CORPS BASE NAVAL STATION NORFOLK, VIRGINIA IN CHENG MARINE CORPS BASE, CAMP LEJEUNE, N.C. NORFOLK, VIRGINIA IM CHENG MARINE CORPS BASE, CAMP LEJEUNE, N.C. MARINE CORPS BASE, CAMP LEJEUNE, N.C. IM CHENG DATE REPLACE GENERATOR DATE DATE DETAILS NG GENERAL SIZE CODE IDENT NO NAVFAC DRAWING NO - DIR F 80091 CONSTR CONTR NO/62470-80-C-2043	CIRCUIT NUMBER AND	LIGHI LUC	ALLUND WIL	BE TYPED	ON A			•	
WORKS DEPT. ATLANTIC DIVISION DECORPS BASE NAVAL STATION LEJEUNE, N.C. NAVAL STATION RKL.B. CHKLON MARINE CORPS BASE, CAMP LEJEUNE, N.C. RKL.B. CHKLON MARINE CORPS BASE, CAMP LEJEUNE, N.C. RKS. CHKLON DATE REPLACE GENERATOR SYSTEM-BUILDING-BO RKS OFFICER DETAILS NG GENERAL SIZE RVD SIZE CODE IDENT NO NAVFAC DRAWING NO 4049658 GONSTR CONTR NOX/62470-80-C-2045	ED IN THE INSIDE OF I	LUAD CENTE							
WORKS DEPT. ATLANTIC DIVISION DECORPS BASE NAVAL STATION LEJEUNE, N.C. NAVAL STATION RKL.B. CHKLON MARINE CORPS BASE, CAMP LEJEUNE, N.C. RKL.B. CHKLON MARINE CORPS BASE, CAMP LEJEUNE, N.C. RKS. CHKLON DATE REPLACE GENERATOR SYSTEM-BUILDING-BO RKS OFFICER DETAILS NG GENERAL SIZE RVD SIZE CODE IDENT NO NAVFAC DRAWING NO 4049658 GONSTR CONTR NOX/62470-80-C-2045	ED IN THE INSIDE OF I	LUAD CLARE		· · ·			· · · ·		الا من المناطقية المن المن المن المن المن المن المن المن
WORKS DEPT. ATLANTIC DIVISION DECORPS BASE NAVAL STATION LEJEUNE, N.C. NAVAL STATION RKL.B. CHKLON MARINE CORPS BASE, CAMP LEJEUNE, N.C. MARINE CORPS BASE, CAMP LEJEUNE, N.C. RKLB. CHKLON MARINE CORPS BASE, CAMP LEJEUNE, N.C. RKS OFFICER TO DATE NG GENERAL SIZE RVD NAVFAC DRAWING NO HOMORY HOMORY CONTR NOX/62470-80-C-2043	ED IN THE INSIDE OF T			· · · · · · · · · · · · · · · · · · ·	· · · · ·		· · · · · · · · · · · · · · · · · · ·		and an an and a start of the Start strength strength of the start start strength starts and starts and starts st
WORKS DEPT. ATLANTIC DIVISION DECORPS BASE NAVAL STATION LEJEUNE, N.C. NAVAL STATION RKL.B. CHKLON MARINE CORPS BASE, CAMP LEJEUNE, N.C. MARINE CORPS BASE, CAMP LEJEUNE, N.C. RKLB. CHKLON MARINE CORPS BASE, CAMP LEJEUNE, N.C. RKS OFFICER TO DATE NG GENERAL SIZE RVD NAVFAC DRAWING NO HOMORY HOMORY CONTR NOX/62470-80-C-2043	ED IN THE INSIDE OF T			· · ·			· · · · · · · · · · · · · · · · · · ·		nan — a berrina 1997 talah dirik bana dirik (timi oʻr datavov). Na a a Battari Mahano oʻr Mahano da mas na va va va va va talar - v
WORKS DEPT. ATLANTIC DIVISION E CORPS BASE NAVAL STATION LEJEUNE, N.C. NAVAL STATION RKA.B. CHKLON MARINE CORPS BASE, CAMP LEJEUNE, N.C. MARINE CORPS BASE, CAMP LEJEUNE, N.C. RKA.B. CHKLON MARINE CORPS BASE, CAMP LEJEUNE, N.C. MARINE CORPS BASE, CAMP LEJEUNE, N.C. RKS OFFICER TO DATE NG GENERAL SIZE CODE IDENT NO NAVFAC DRAWING NO 4049658 F 80091 CONSTR CONTR NOX/62470-80-C-2043	ED IN THE INSIDE OF			· · · · · · · · · · · · · · · · · · ·				· · · · · · · · · · · · · · · · · · ·	xxx = 12 × y y y y y xx As role 200 × 200 × 200 × As a CONTRA MARKA A MARKA A MARKA A MARKA A MARKA A MARKA → 100 × 10
WORKS DEPT. ATLANTIC DIVISION E CORPS BASE NAVAL STATION LEJEUNE, N.C. NAVAL STATION RKA.B. CHKLON MARINE CORPS BASE, CAMP LEJEUNE, N.C. RKA.B. CHKLON MARINE CORPS BASE, CAMP LEJEUNE, N.C. RKS. CHKLON DATE REPLACE GENERATOR SYSTEM-BUILDING-BO NAVFAC DRAWING NO RVD SIZE CODE IDENT NO NAVFAC DRAWING NO 4049658 CONSTR CONTR NOX/62470-80-C-2045	ED IN THE INSIDE OF				•				αις το Ευνητική (πρητηρικής τους ματορηγουργουργουργουργουργουργουργουργουργουρ
WORKS DEPT. ATLANTIC DIVISION E CORPS BASE NAVAL STATION LEJEUNE, N.C. NAVAL STATION RKAB. CHKLON MARINE CORPS BASE, CAMP LEJEUNE, N.C. RKAB. CHKLON MARINE CORPS BASE, CAMP LEJEUNE, N.C. RKAB. CHKLON DATE REPLACE GENERATOR SYSTEM-BUILDING-BO RKS OFFICER DETAILS NG GENERAL SIZE RVD SIZE CODE IDENT NO NAVFAC DRAWING NO 4049658 F CONSTR CONTR NO/62470-80-C-2043	D IN THE INSIDE OF								
WORKS DEPT. ATLANTIC DIVISION E CORPS BASE NAVAL STATION LEJEUNE, N.C. NAVAL STATION RKAB. CHKLON MARINE CORPS BASE, CAMP LEJEUNE, N.C. RKAB. CHKLON MARINE CORPS BASE, CAMP LEJEUNE, N.C. RKS. CHKLON DATE REPLACE GENERATOR SYSTEM-BUILDING-BO RKS OFFICER DETAILS NG GENERAL SIZE CODE IDENT NO NAVFAC DRAWING NO 4049658 4049658 DIR F	ED IN THE INSIDE OF								
WORKS DEPT. ATLANTIC DIVISION E CORPS BASE NAVAL STATION LEJEUNE, N.C. NAVAL STATION RKAB. CHKLON MARINE CORPS BASE, CAMP LEJEUNE, N.C. RKAB. CHKLON MARINE CORPS BASE, CAMP LEJEUNE, N.C. RKAB. CHKLON DATE REPLACE GENERATOR SYSTEM-BUILDING-BO RKS OFFICER DETAILS NG GENERAL SIZE RVD SIZE CODE IDENT NO NAVFAC DRAWING NO 4049658 F CONSTR CONTR NO/62470-80-C-2043	D IN THE INSIDE OF								
WORKS DEPT. ATLANTIC DIVISION E CORPS BASE NAVAL STATION NORFOLK, VIRGINIA LEJEUNE, N.C. NAVAL STATION NORFOLK, VIRGINIA RKA.B. CHKLON MARINE CORPS BASE, CAMP LEJEUNE, N.C. RKA.B. CHKLON REPLACE GENERATOR DATE SYSTEM-BUILDING-BO RKS OFFICER DETAILS NG GENERAL SIZE CODE IDENT NO NAVFAC DRAWING NO 4049658 4049658 DIR F	D IN THE INSIDE OF								
WORKS DEPT. ATLANTIC DIVISION E CORPS BASE NAVAL STATION LEJEUNE, N.C. NAVAL STATION RKAB. CHKLON MARINE CORPS BASE, CAMP LEJEUNE, N.C. RKAB. CHKLON MARINE CORPS BASE, CAMP LEJEUNE, N.C. RKS. CHKLON DATE REPLACE GENERATOR SYSTEM-BUILDING-BO RKS OFFICER DETAILS NG GENERAL SIZE CODE IDENT NO NAVFAC DRAWING NO 4049658 4049658 DIR F	D IN THE INSIDE OF								
WORKS DEPT. ATLANTIC DIVISION E CORPS BASE NAVAL STATION LEJEUNE, N.C. NAVAL STATION RKAB. CHKLON MARINE CORPS BASE, CAMP LEJEUNE, N.C. RKAB. CHKLON MARINE CORPS BASE, CAMP LEJEUNE, N.C. RKS. CHKLON DATE REPLACE GENERATOR SYSTEM-BUILDING-BO NAVAL SIZE CODE IDENT NO NAVFAC DRAWING NO 4049658 DIR F DIR CONSTR CONTR NOX/62470-80-C-2045	ED IN THE INSIDE OF T								
WORKS DEPT. ATLANTIC DIVISION E CORPS BASE NAVAL STATION LEJEUNE, N.C. NAVAL STATION RKAB. CHKLON MARINE CORPS BASE, CAMP LEJEUNE, N.C. RKAB. CHKLON MARINE CORPS BASE, CAMP LEJEUNE, N.C. RKS. CHKLON DATE REPLACE GENERATOR SYSTEM-BUILDING-BO NAVAL SIZE CODE IDENT NO NAVFAC DRAWING NO 4049658 DIR F DIR CONSTR CONTR NOX/62470-80-C-2045	ED IN THE INSIDE OF								
WORKS DEPT. ATLANTIC DIVISION E CORPS BASE NAVAL STATION LEJEUNE, N.C. NAVAL STATION RKAB. CHKLON MARINE CORPS BASE, CAMP LEJEUNE, N.C. RKAB. CHKLON MARINE CORPS BASE, CAMP LEJEUNE, N.C. RKS. CHKLON DATE REPLACE GENERATOR SYSTEM-BUILDING-BO NAVAL SIZE CODE IDENT NO NAVFAC DRAWING NO 4049658 DIR F DIR CONSTR CONTR NOX/62470-80-C-2045	ED IN THE INSIDE OF								
WORKS DEPT. ATLANTIC DIVISION DECORPS BASE NAVAL STATION LEJEUNE, N.C. NAVAL STATION RKL.B. CHKLON MARINE CORPS BASE, CAMP LEJEUNE, N.C. RKL.B. CHKLON MARINE CORPS BASE, CAMP LEJEUNE, N.C. RKS. CHKLON DATE REPLACE GENERATOR SYSTEM-BUILDING-BO RKS OFFICER DETAILS NG GENERAL SIZE RVD SIZE CODE IDENT NO NAVFAC DRAWING NO 4049658 GONSTR CONTR NOX/62470-80-C-2045	ED IN THE INSIDE OF T								
E CORPS BASE ATLANTIC DIVISION LÉJEUNE, N.C. NAVAL STATION NORFOLK, VIRGINIA RKA.B. CHKRSN MARINE CORPS BASE, CAMP LEJEUNE, N.C. NORFOLK, VIRGINIA MARINE CORPS BASE, CAMP LEJEUNE, N.C. DATE SYSTEM-BUILDING-20 RKS OFFICER DATE DETAILS NG GENERAL SIZE CODE IDENT NO NAVFAC DRAWING NO - NOV 4049658 GONSTE CONTE NO 262420-80-6-2045	ED IN THE INSIDE OF T								
M CH ENG PEPLACE GENERATOR DATE SYSTEM-BUILDING-20 RKS OFFICER DETALS I TO DATE NG GENERAL SIZE RVD SIZE DIR DIR			NT OF THE N					GCOMM	
RKS OFFICER DETAILS Y TO DATE NG GENERAL SIZE RVD RVD DIR DIR	WORKS DEPT. IE CORPS BASE LEJEUNE, N.C.	DEPARTME	NT OF THE N	LANTI	C DI	VISION	V Norfol	K, VIRG	7
F 80091 CONSTR CONTR NOX/62470-80-6-2043	WORKS DEPT. JE CORPS BASE LEJEUNE, N.C. DR W. A. B. CHK L'SM M CH ENG DATE	DEPARTME NAVAL ST	NT OF THE N ATION MARINE	LANTI	C DI BASE, CAN NER	VISION AP LEJEU 4 <i>TOR</i>	NORFOL	K, VIRG	
	WORKS DEPT. JE CORPS BASE LEJEUNE, N.C. DR M.A.B. CHK M.C. CHK		NT OF THE N ATION MARINE PLAC JSTE	LANTI CORPS E GE M-BO ETAIL	C DI BASE, CAN MER UILDI S	VISION AP LEJEU 470R VG 20 AC DRAWIN	V NE, NC	K, VIRG	

•

· ·

•

.

- · · · ·

1 •