


- LEGEND**
- BUILDINGS AND STRUCTURES
 - ROADS AND HIGHWAYS
 - ROADS (Unpaved)
 - FENCE
 - 5' CONTOUR (Source-USGS Maps)
 - RESERVATION BOUNDARY
 - SWAMP OR MARSH
 - HELICOPTER LANDING ZONE

- RAW WATER MAIN
- VALVE
- AIR RELEASE VALVE
- WATER WELL


MATERIALS OF CONSTRUCTION
AC - ASBESTOS CEMENT

NOTES:
ALL WATER MAINS ARE CAST IRON UNLESS NOTED OTHERWISE.

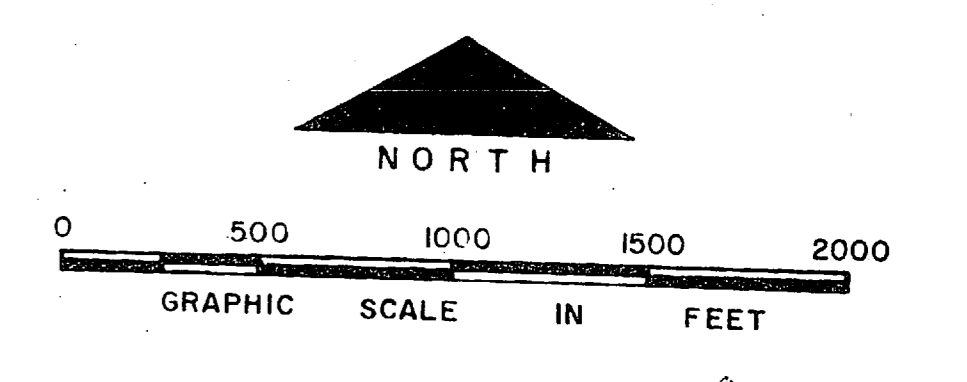

NO.	DESCRIPTION OF REVISION	DATE	INT.
DEPARTMENT OF THE NAVY MARINE CORPS BASE CAMP LEJEUNE, NORTH CAROLINA			
WELL FIELD MONTFORD POINT AND VICINITY EXISTING CONDITIONS			
DATE 31 JULY 84	SCALE: GRAPHIC	SHEET 8	OF 13
APPROVED / DATE			



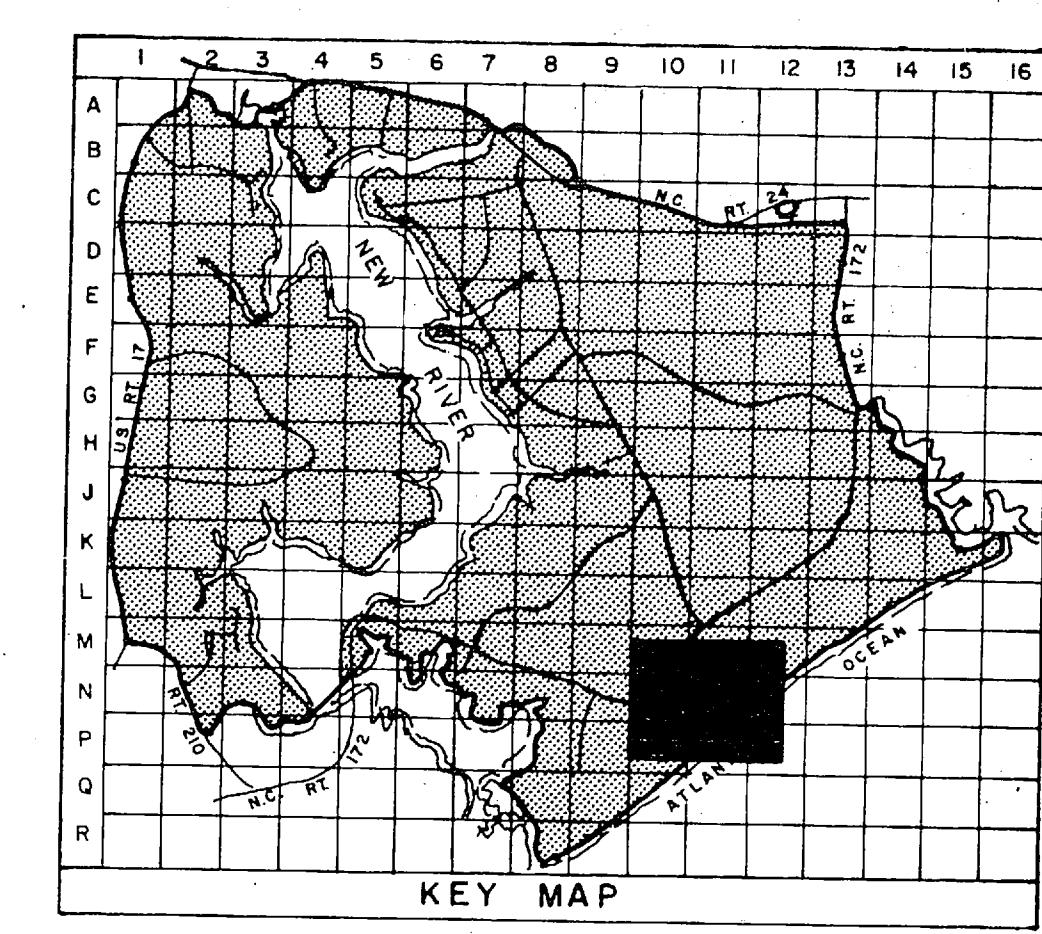


LEGEND

- BUILDINGS AND STRUCTURES
- ROADS AND HIGHWAYS
- ROADS (Unpaved)
- FENCE
- 5' CONTOUR (Source-USGS Maps)
- RESERVATION BOUNDARY
- SWAMP OR MARSH
- TACTICAL LANDING ZONE

- RAW WATER MAIN
- VALVE
- WATER WELL

NOTES:
ALL WATER MAINS ARE CAST IRON UNLESS NOTED OTHERWISE.

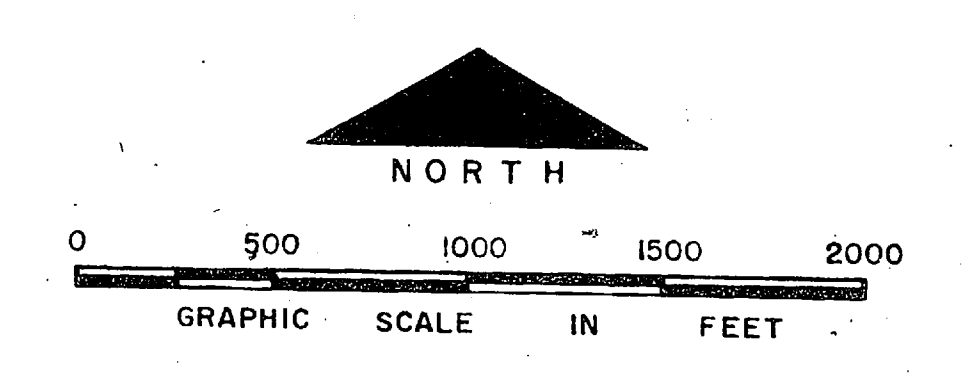


NO.	DESCRIPTION OF REVISION	DATE	INT.


DEPARTMENT OF THE NAVY
MARINE CORPS BASE
CAMP LEJEUNE, NORTH CAROLINA

WELL FIELD
BEACH AREA AND VICINITY
EXISTING CONDITIONS

DATE 31 JULY 84 SCALE: GRAPHIC SHEET 13 OF 13

APPROVED / DATE

 

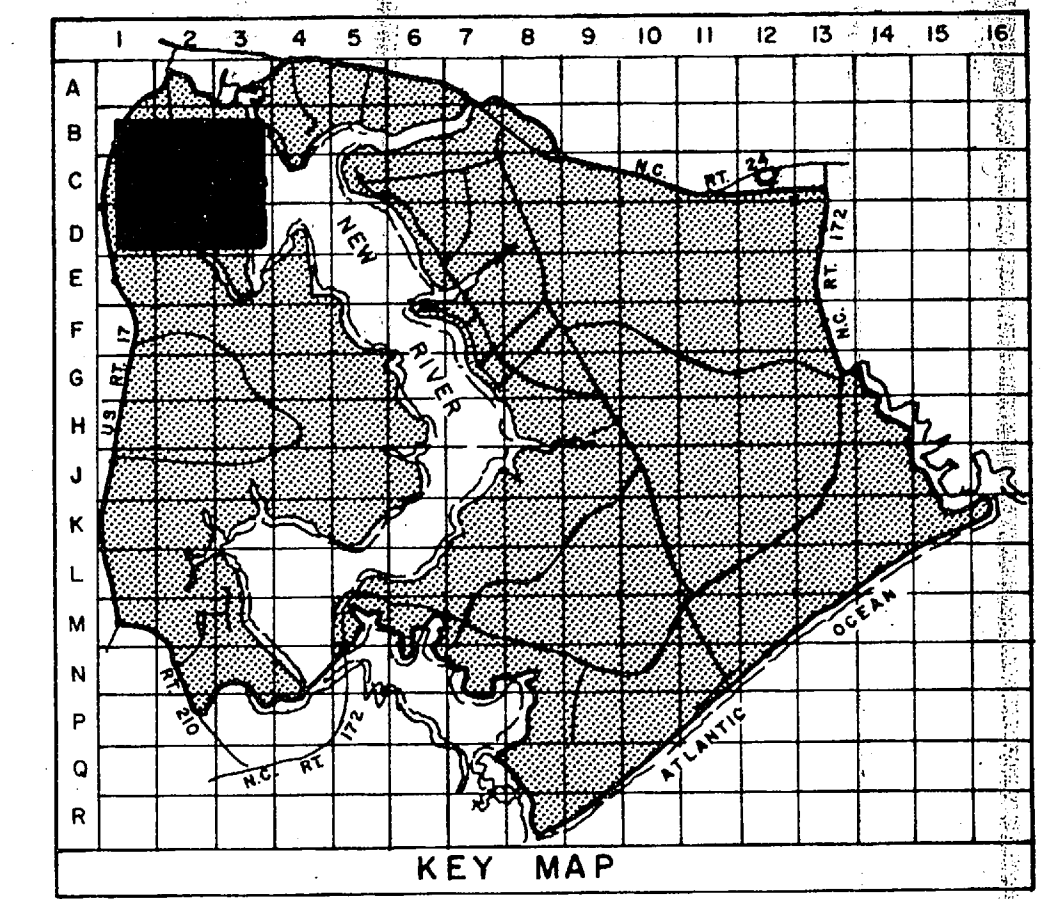


- LEGEND**
- BUILDINGS AND STRUCTURES
 - ROADS AND HIGHWAYS
 - ROADS (Unpaved)
 - FENCE
 - 5' CONTOUR (Source-USGS Maps)
 - RESERVATION BOUNDARY
 - AIR STATION BOUNDARY
 - SWAMP OR MARSH
 - HELICOPTER LANDING ZONE


- RAW WATER MAIN
FIELD LOCATED
- VALVE
- WATER WELL

MATERIALS OF CONSTRUCTION
AC-ASBESTOS CEMENT

NOTES:
ALL WATER MAINS ARE CAST IRON UNLESS NOTED OTHERWISE.

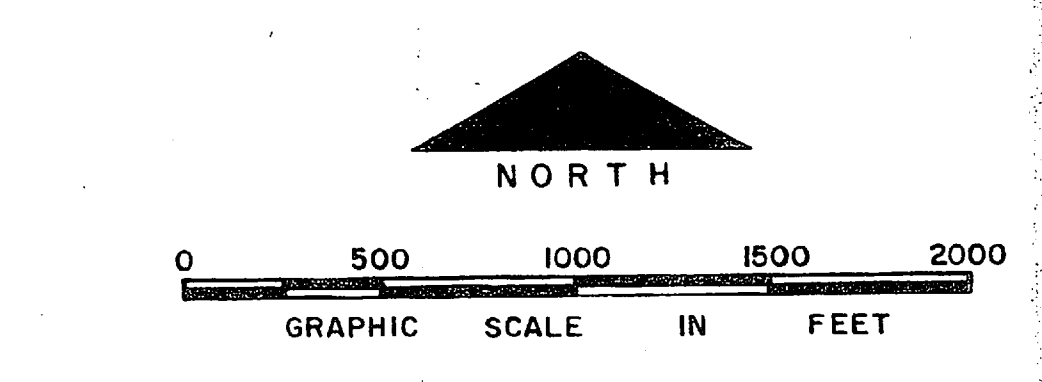


NO.	DESCRIPTION OF REVISION	DATE	INT.
DEPARTMENT OF THE NAVY MARINE CORPS BASE CAMP LEJEUNE, NORTH CAROLINA			
WELL FIELD MCAS(H)-NEW RIVER EXISTING CONDITIONS			
DATE 31 JULY 84	SCALE: GRAPHIC	SHEET	9 OF 13
APPROVED / DATE			

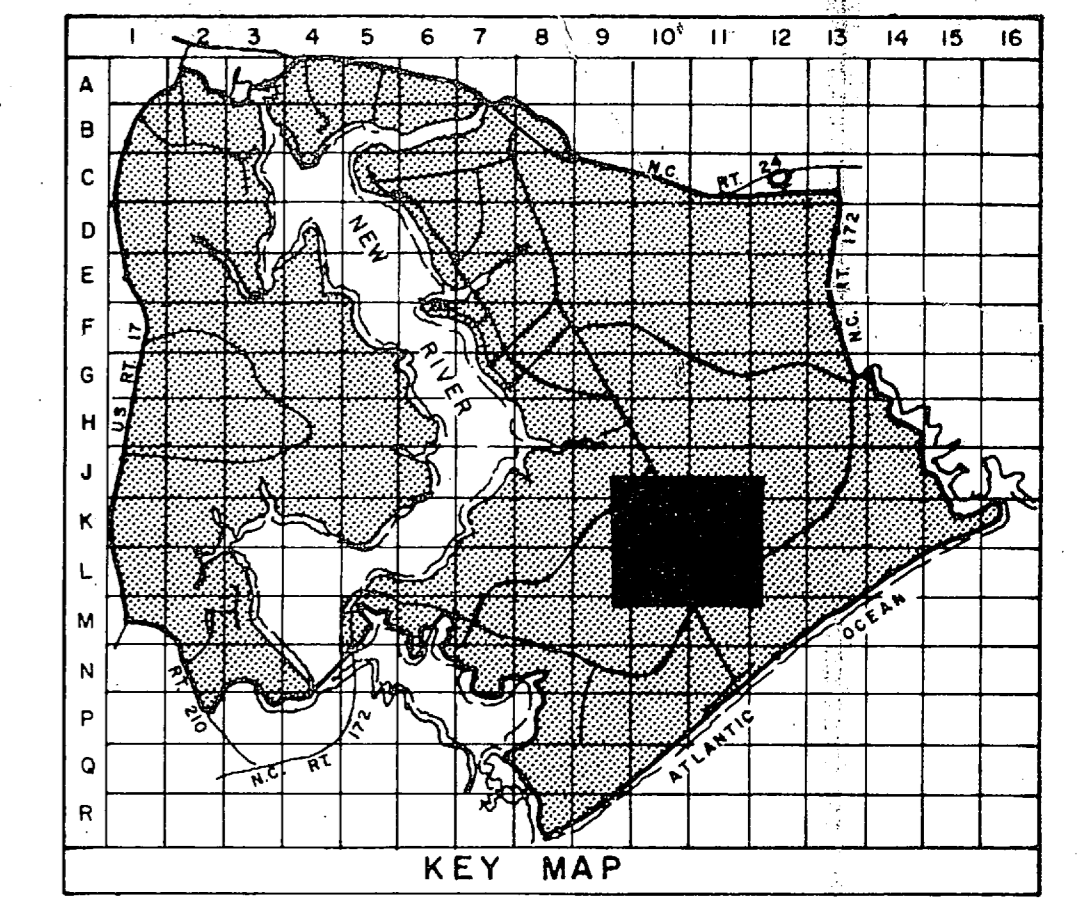

- LEGEND**
- BUILDINGS AND STRUCTURES
 - ROADS AND HIGHWAYS
 - ROADS (Unpaved)
 - FENCE
 - 5' CONTOUR (Source - USGS Maps)
 - TACTICAL LANDING ZONE
 - SWAMP OR MARSH
 - RAW WATER MAIN
 - WATER WELL

MATERIALS OF CONSTRUCTION
AC - ASBESTOS CEMENT

NOTES:
ALL WATER MAINS ARE CAST IRON UNLESS NOTED OTHERWISE.

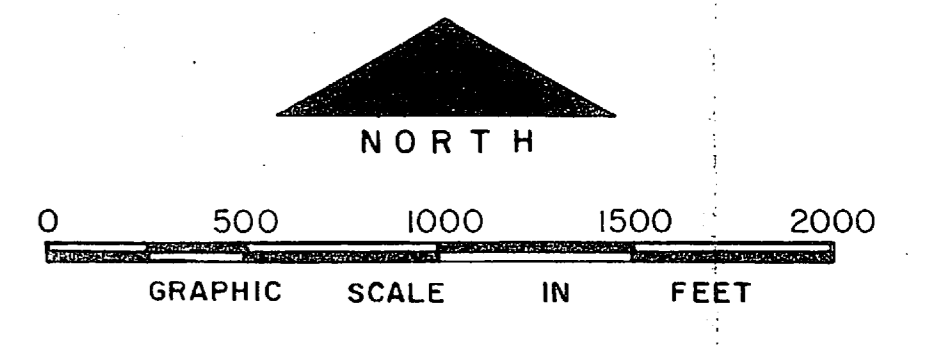



NO.	DESCRIPTION OF REVISION	DATE	INT.

DEPARTMENT OF THE NAVY
MARINE CORPS BASE
CAMP LEJEUNE, NORTH CAROLINA

WELL FIELD
ENGINEER STOCKADE AND
COMBAT TOWN TRAINING AREAS
EXISTING CONDITIONS

DATE 31 JULY 84 SCALE: GRAPHIC SHEET 6 OF 13
APPROVED / DATE



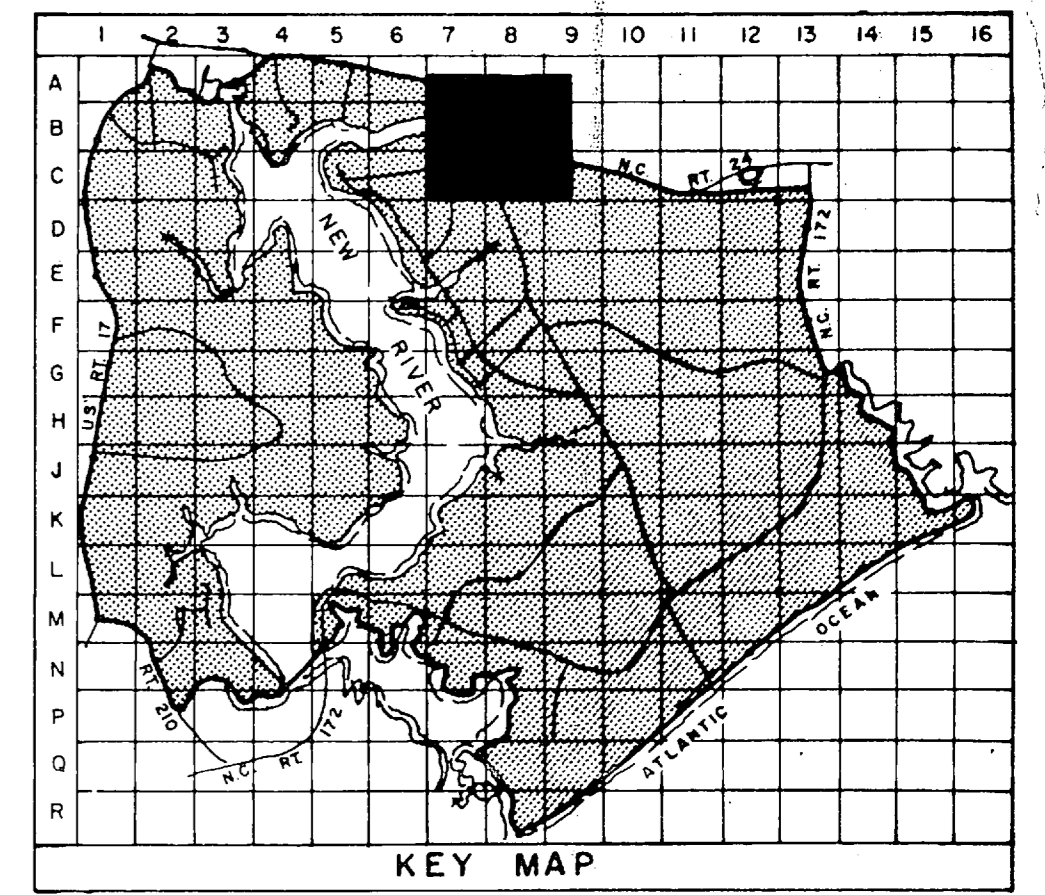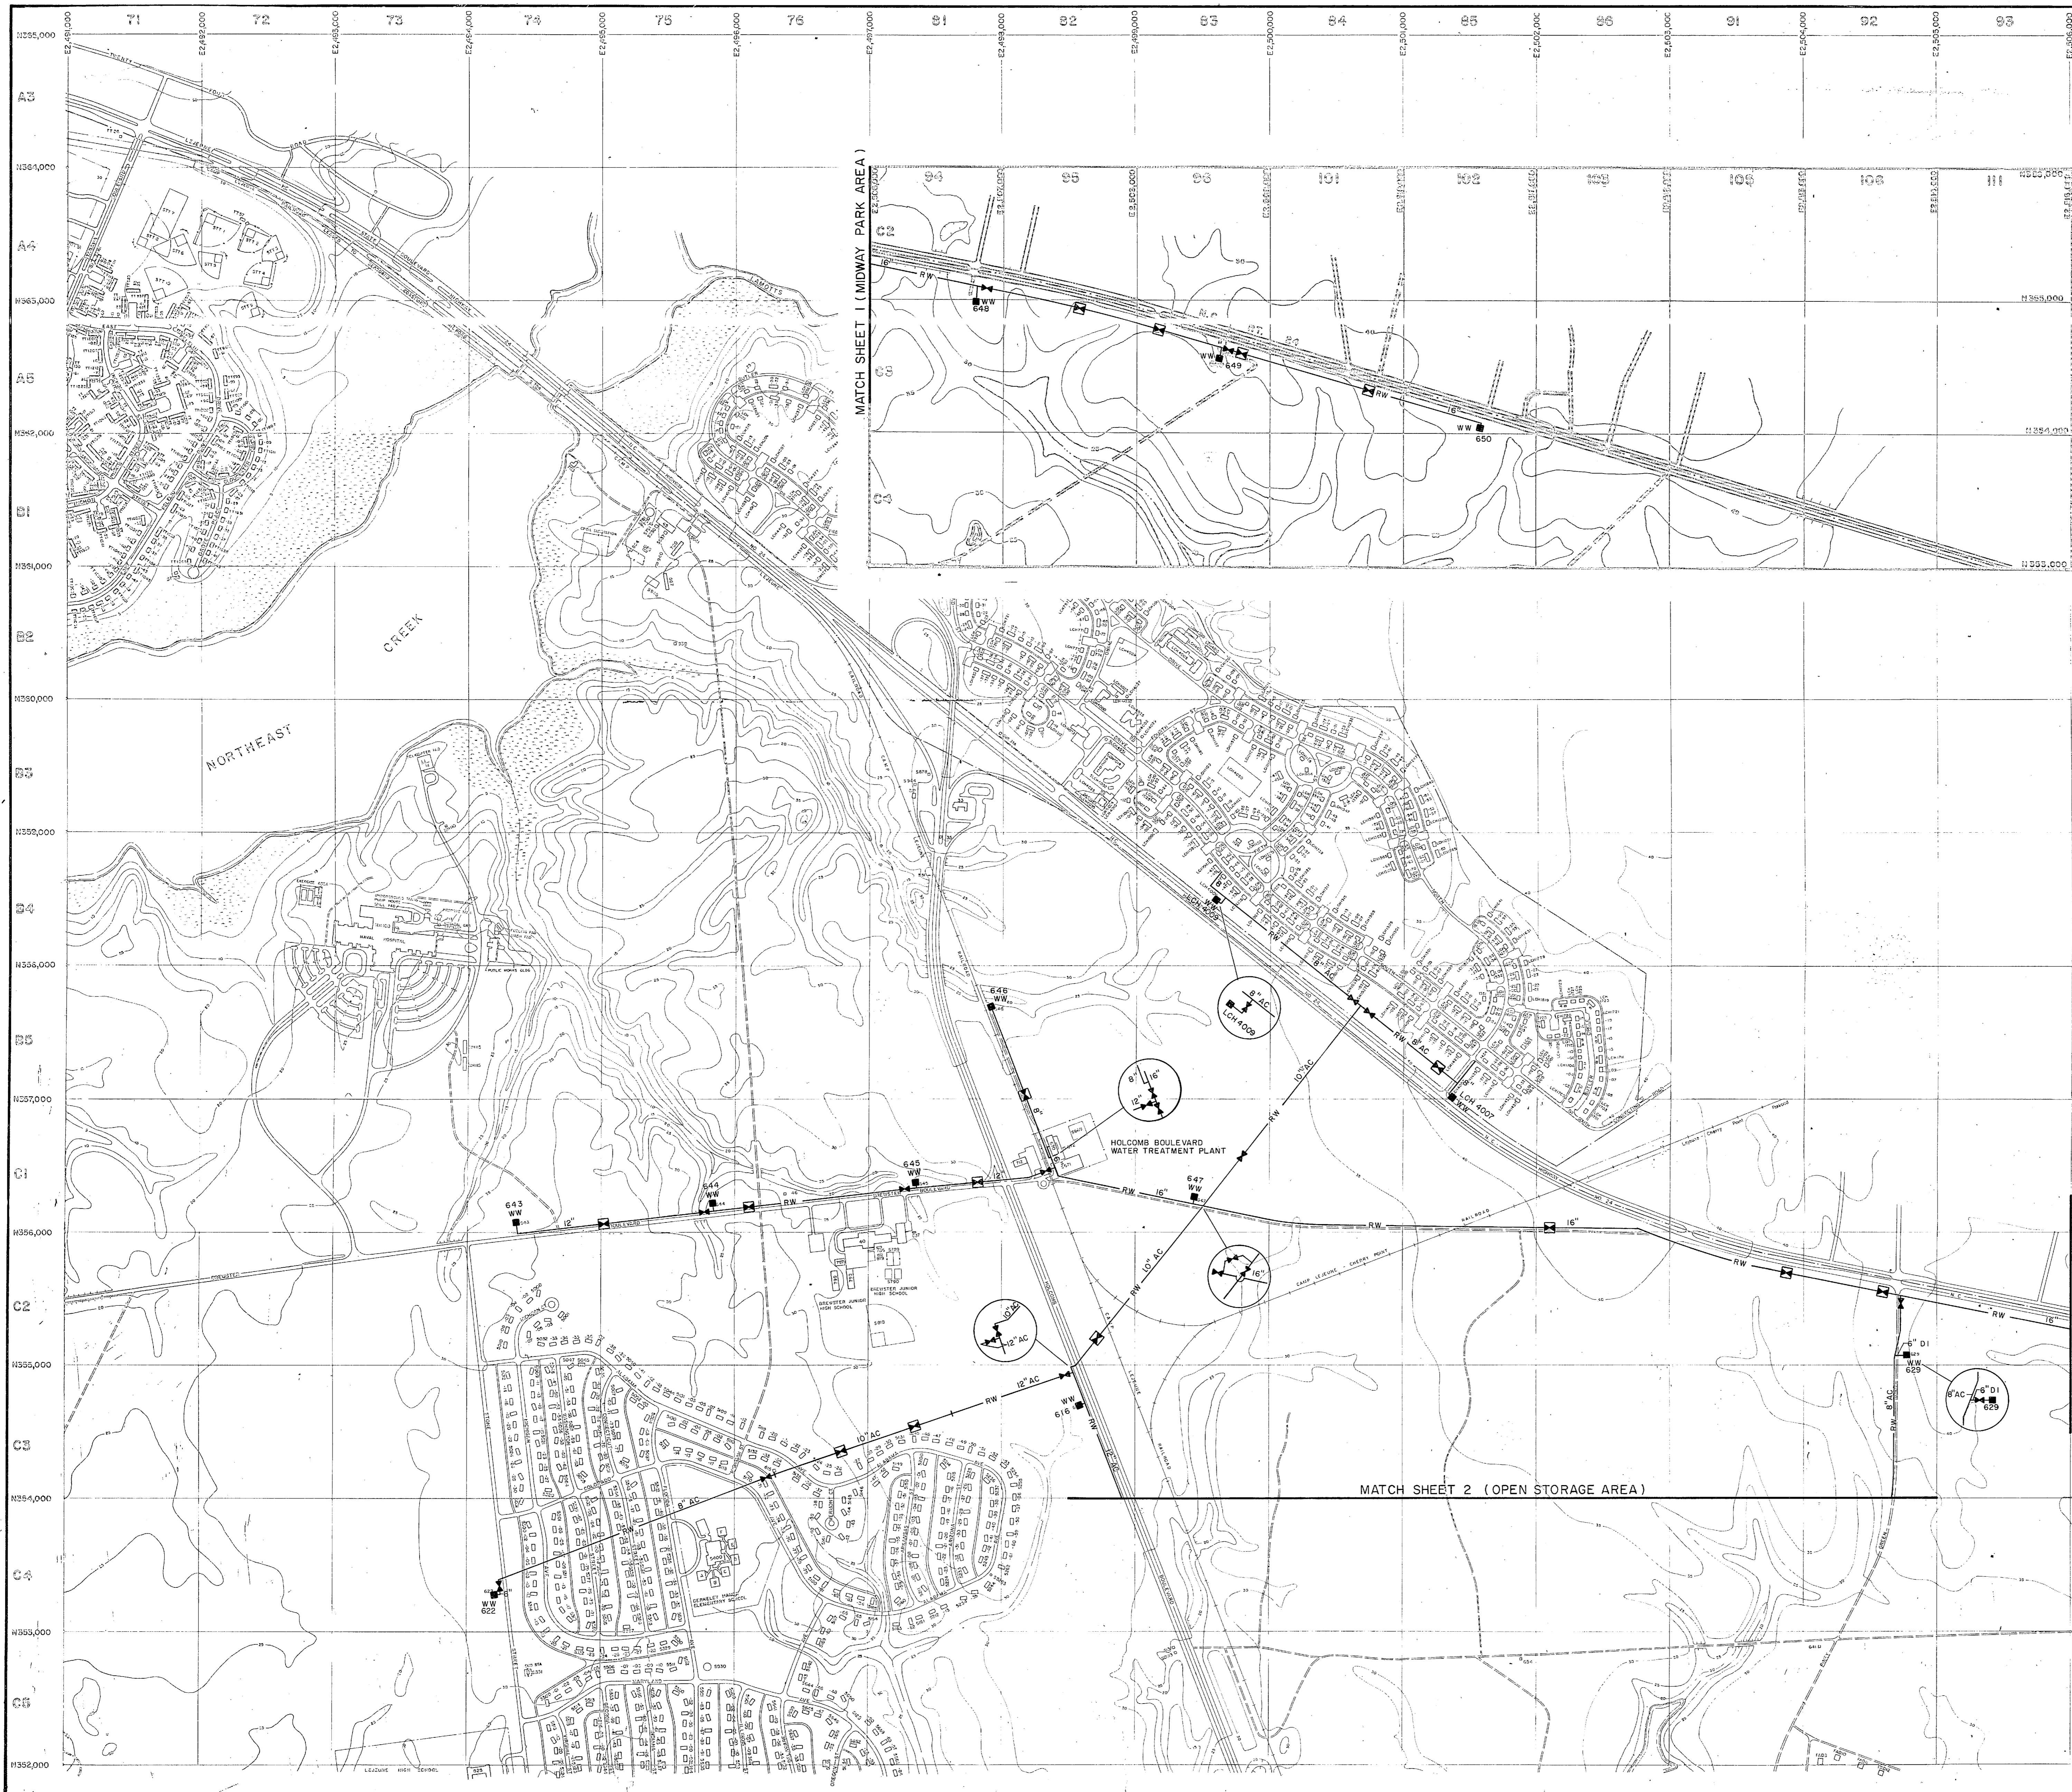


LEGEND

- BUILDINGS AND STRUCTURES
- ROADS AND HIGHWAYS
- ROADS (Unpaved)
- FENCE
- 5' CONTOUR (Source-USGS Maps)
- RESERVATION BOUNDARY
- SWAMP OR MARSH
- HELICOPTER LANDING ZONE

- RAW WATER MAIN
- VALVE
- AIR RELEASE VALVE
- WATER WELL

MATERIALS OF CONSTRUCTION
 AC - ASBESTOS CEMENT
 DI - DUCTILE IRON

NOTES:
 ALL WATER MAINS ARE CAST IRON UNLESS NOTED OTHERWISE.

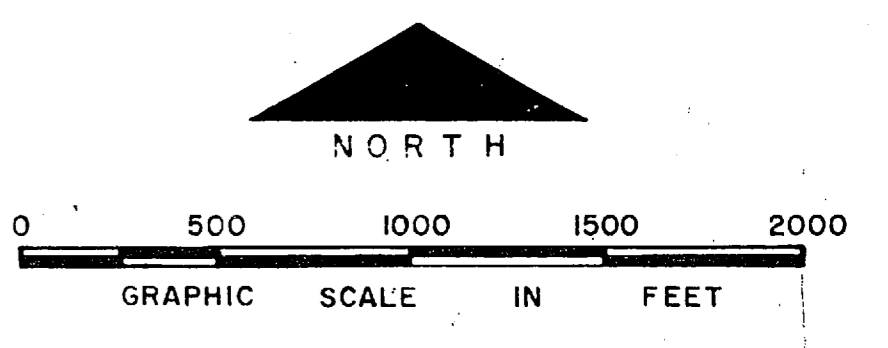


NO.	DESCRIPTION OF REVISION	DATE	INT.

DEPARTMENT OF THE NAVY
 MARINE CORPS BASE
 CAMP LEJEUNE, NORTH CAROLINA

WELL FIELD
 MIDWAY PARK HOUSING AREA
 AND NAVAL HOSPITAL
 EXISTING CONDITIONS


DATE 31 JULY 84 SCALE: GRAPHIC SHEET 1 OF 13
 APPROVED / DATE



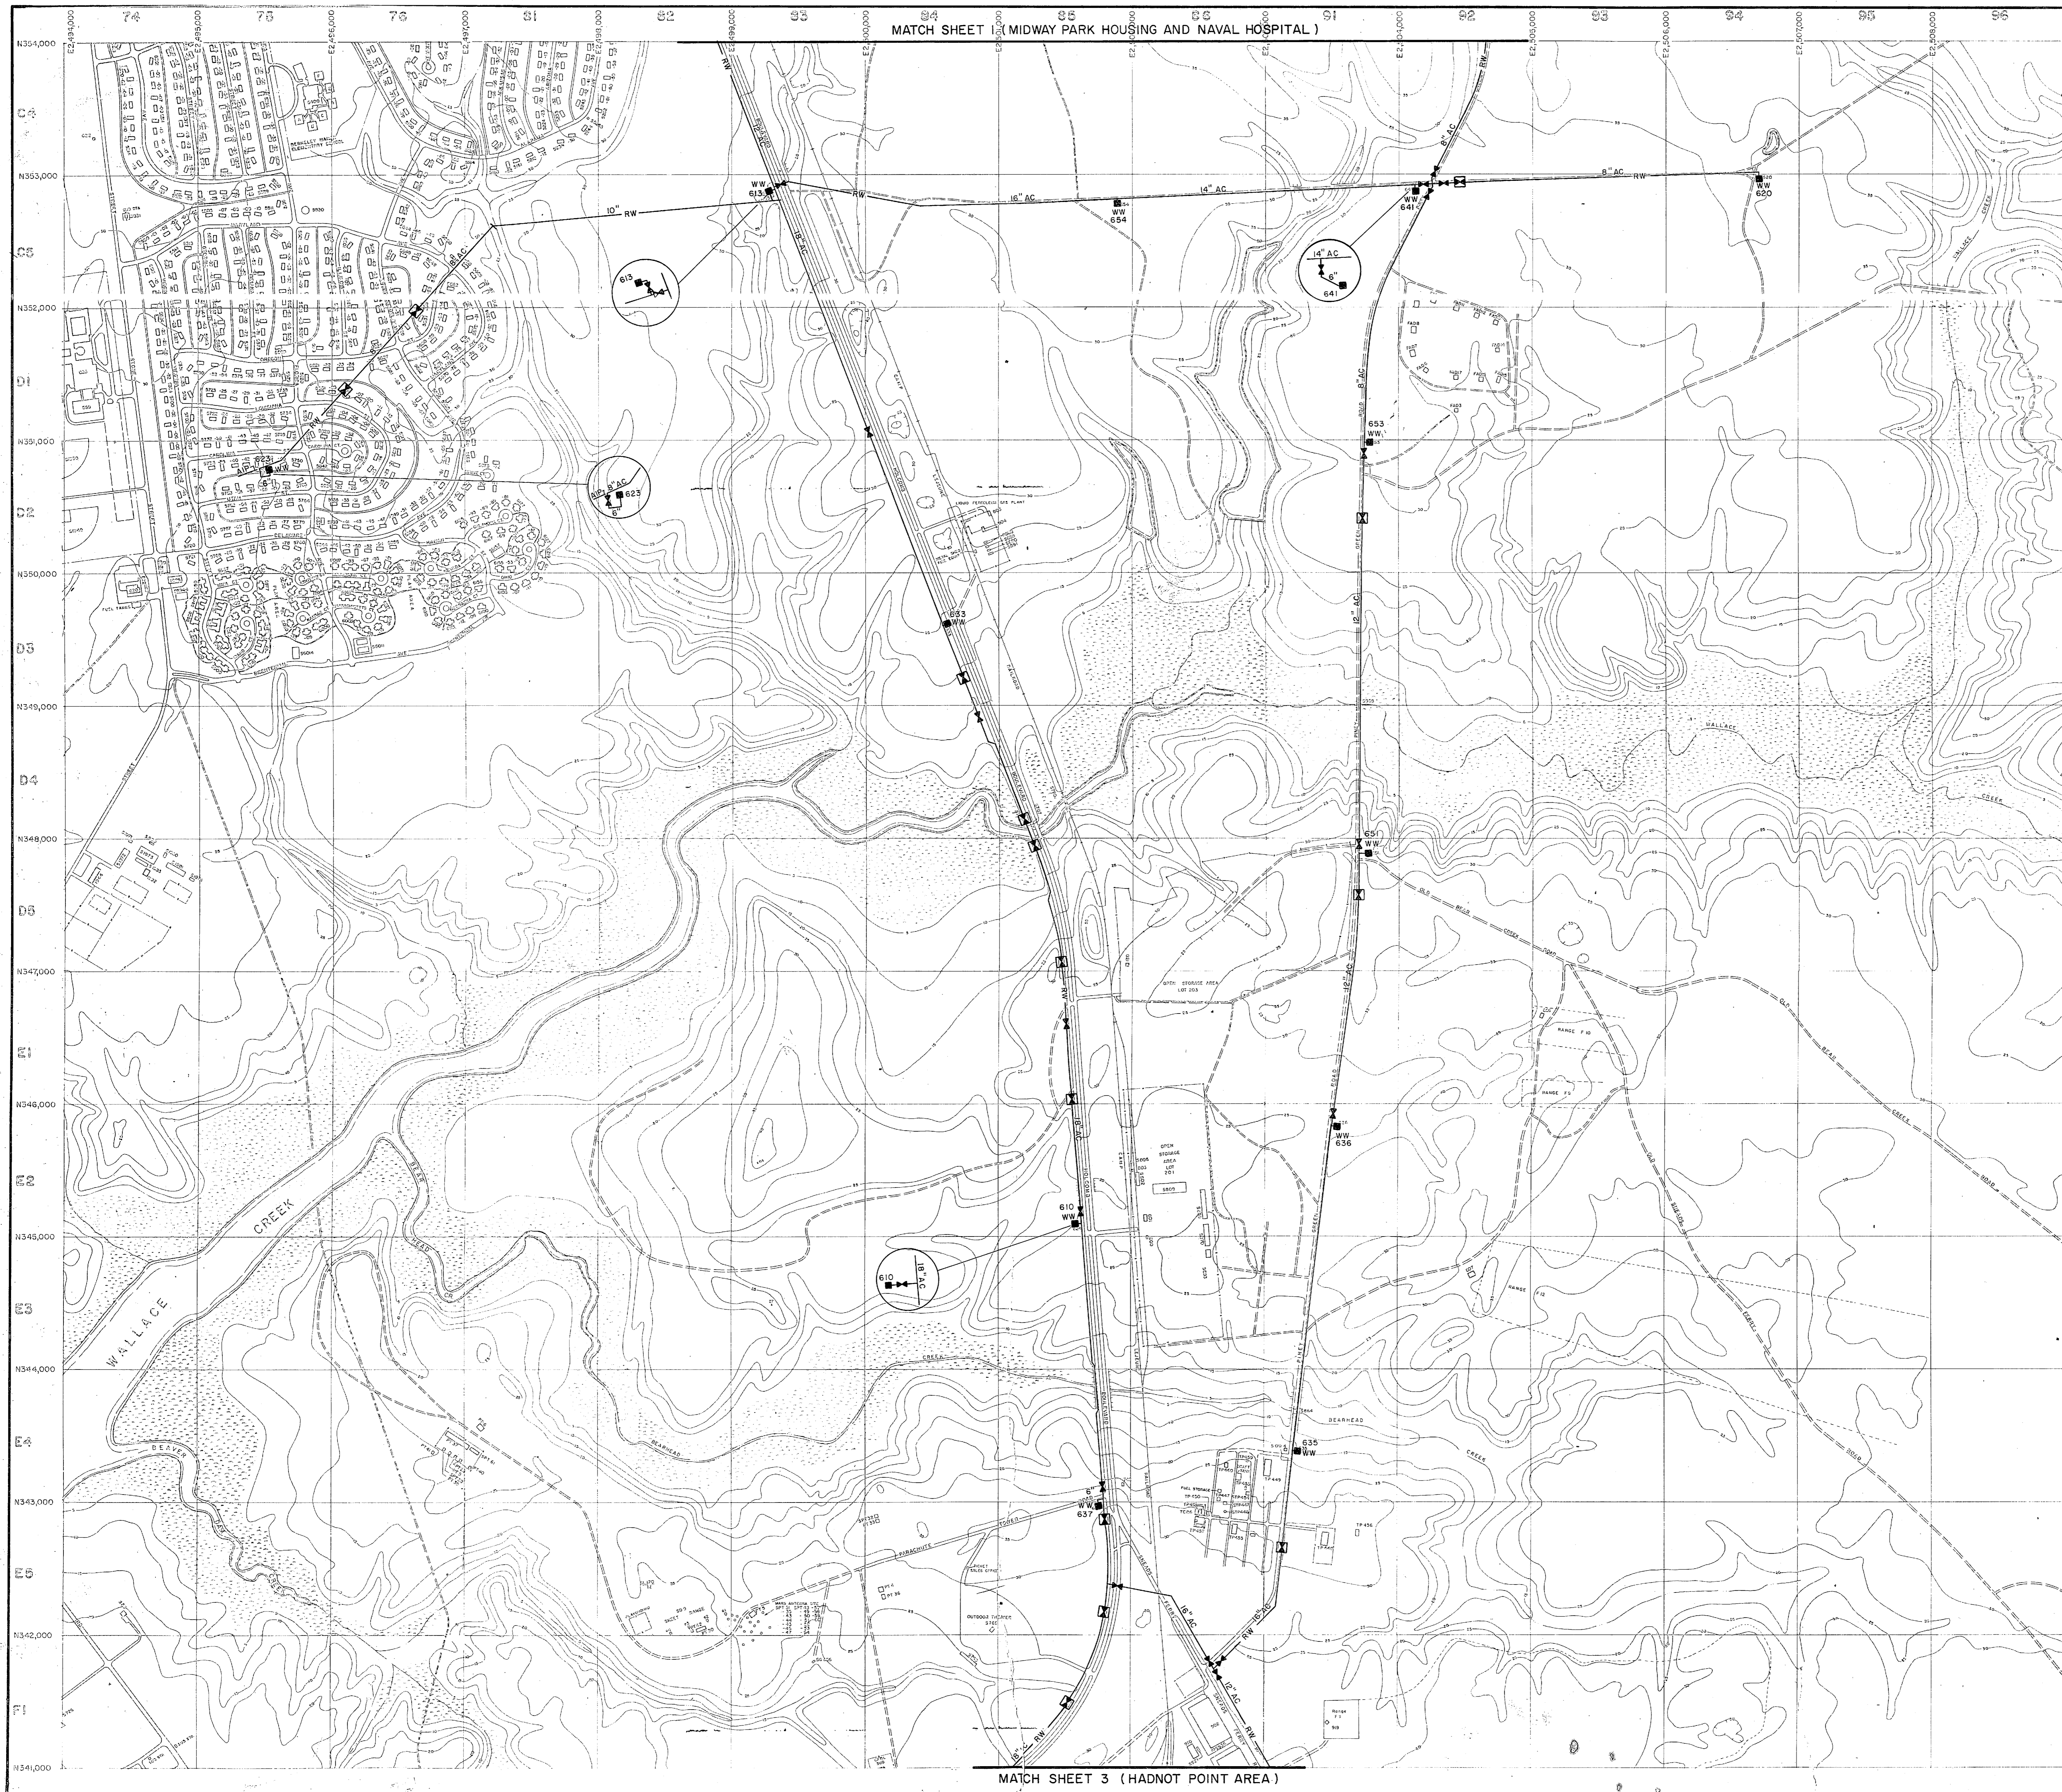

MATCH SHEET 1 (MIDWAY PARK HOUSING AND NAVAL HOSPITAL)

MATCH SHEET 3 (HADNOT POINT AREA)

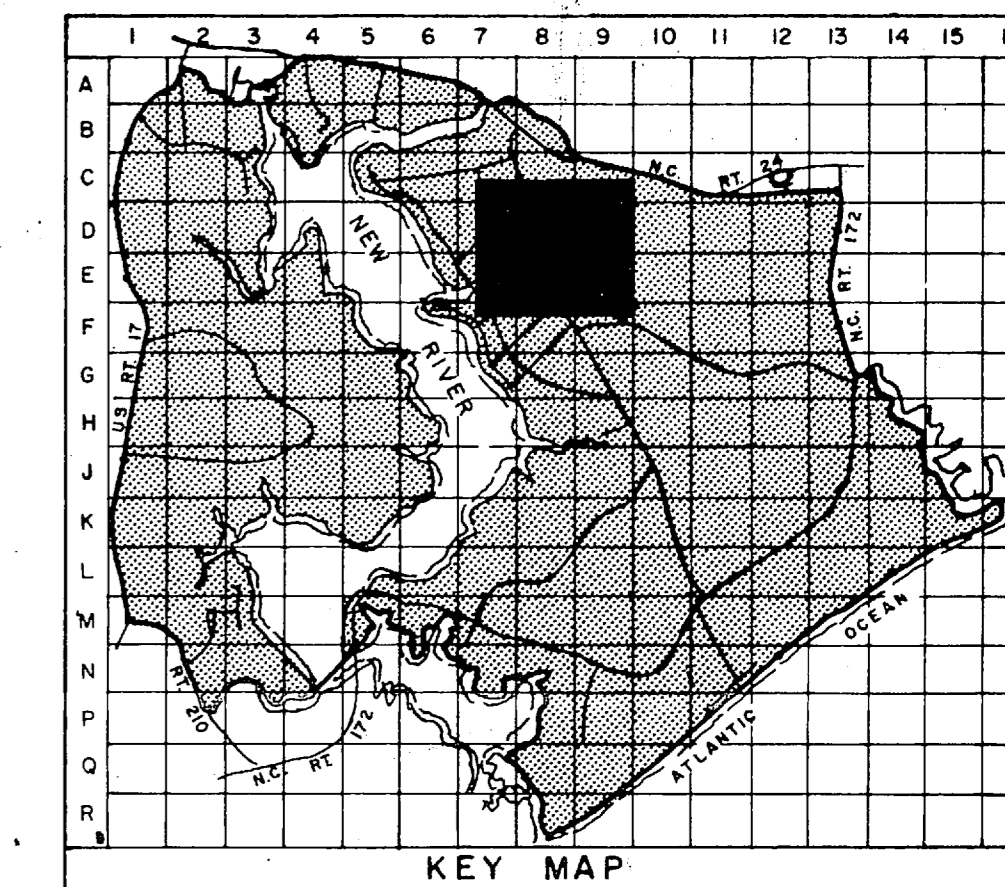


LEGEND

- BUILDINGS AND STRUCTURES
- ROADS AND HIGHWAYS
- ROADS (Unpaved)
- FENCE
- 5' CONTOUR (Source - USGS Maps)
- SWAMP OR MARSH
- HELICOPTER LANDING ZONE
- RAW WATER MAIN
- VALVE
- AIR RELEASE VALVE
- WATER WELL


MATERIALS OF CONSTRUCTION
AC - ASBESTOS CEMENT

NOTES:
ALL WATER MAINS ARE CAST IRON UNLESS NOTED OTHERWISE.

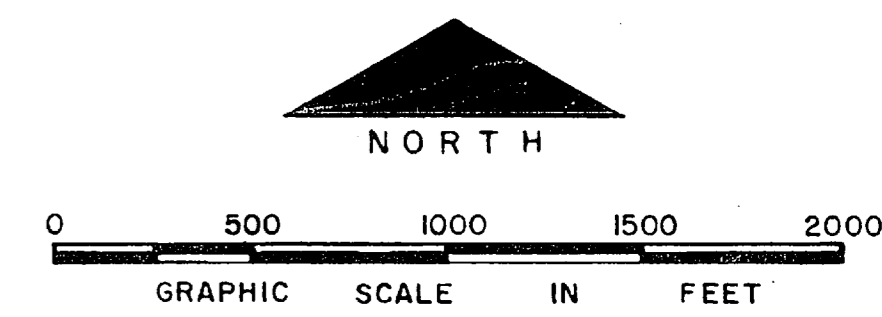

NO.	DESCRIPTION OF REVISION	DATE	INT.
DEPARTMENT OF THE NAVY MARINE CORPS BASE CAMP LEJEUNE, NORTH CAROLINA			
WELL FIELD OPEN STORAGE AREA EXISTING CONDITIONS			
DATE 31 JULY 84	SCALE: GRAPHIC	SHEET	2 OF 13
APPROVED / DATE			


rem sbs
9bs
fbs
229

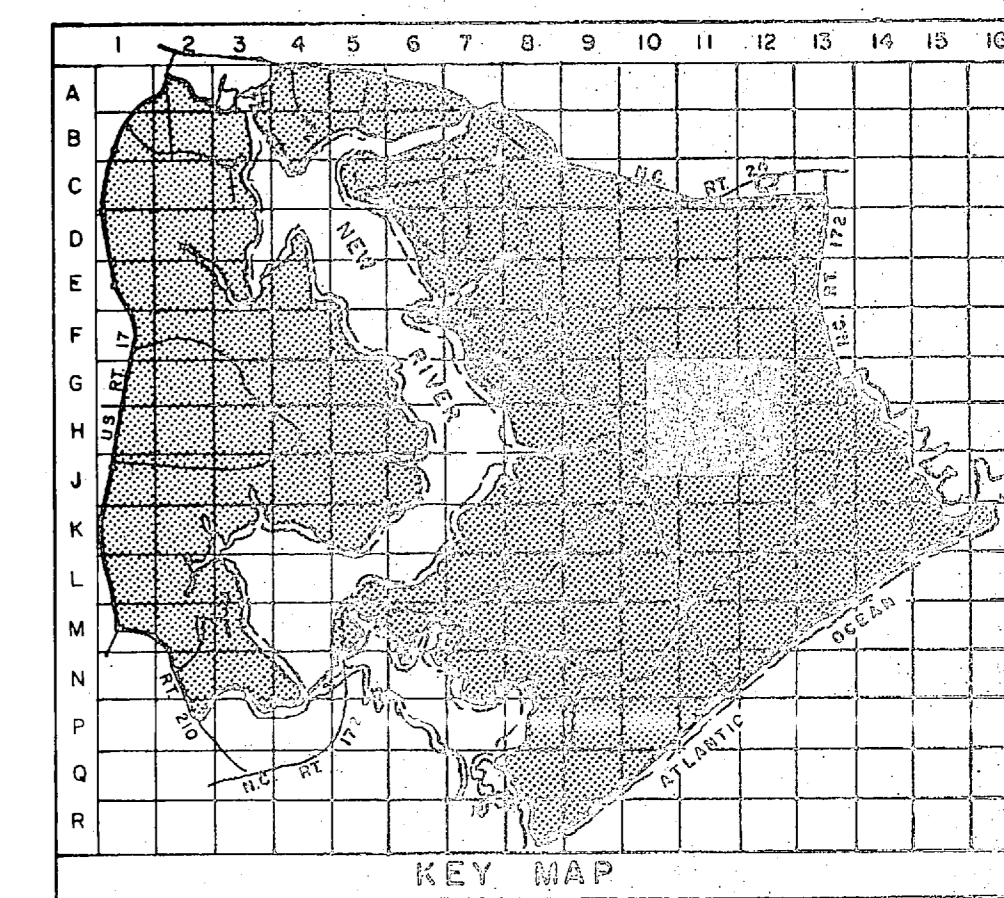

- LEGEND**
- BUILDINGS AND STRUCTURES
 - ROADS AND HIGHWAYS
 - ROADS (Unpaved)
 - FENCE
 - SWAMP OR MARSH
 - TIL
Tactical Landing Zone
 - SLZ
Helicopter Landing Zone
 - RW
RAW WATER MAIN
 - WW
WATER WELL

MATERIALS OF CONSTRUCTION
AC-ASBESTOS CEMENT

NOTES:
ALL WATER MAINS ARE CAST IRON UNLESS NOTED OTHERWISE.

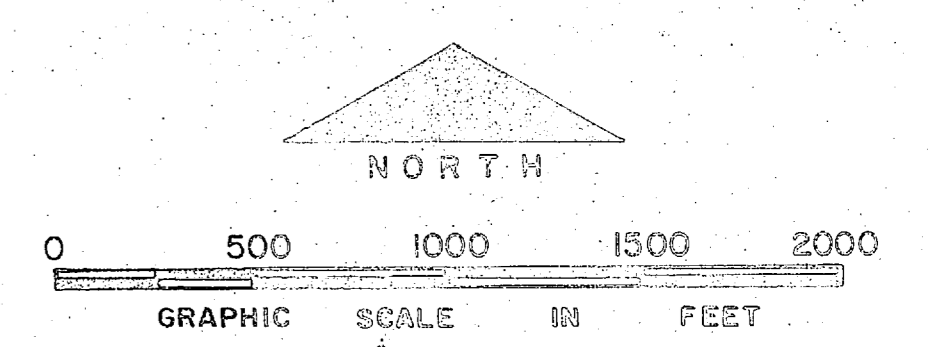


NO.	DESCRIPTION OF REVISION	DATE	INIT.

DEPARTMENT OF THE NAVY
MARINE CORPS BASE
CAMP LEJEUNE, NORTH CAROLINA

WELL FIELD
OP-2 AREA-LYMAN ROAD
EXISTING CONDITIONS

DATE 31 JULY 84 SCALE: GRAPHIC SHEET 5 OF 13

APPROVED / DATE

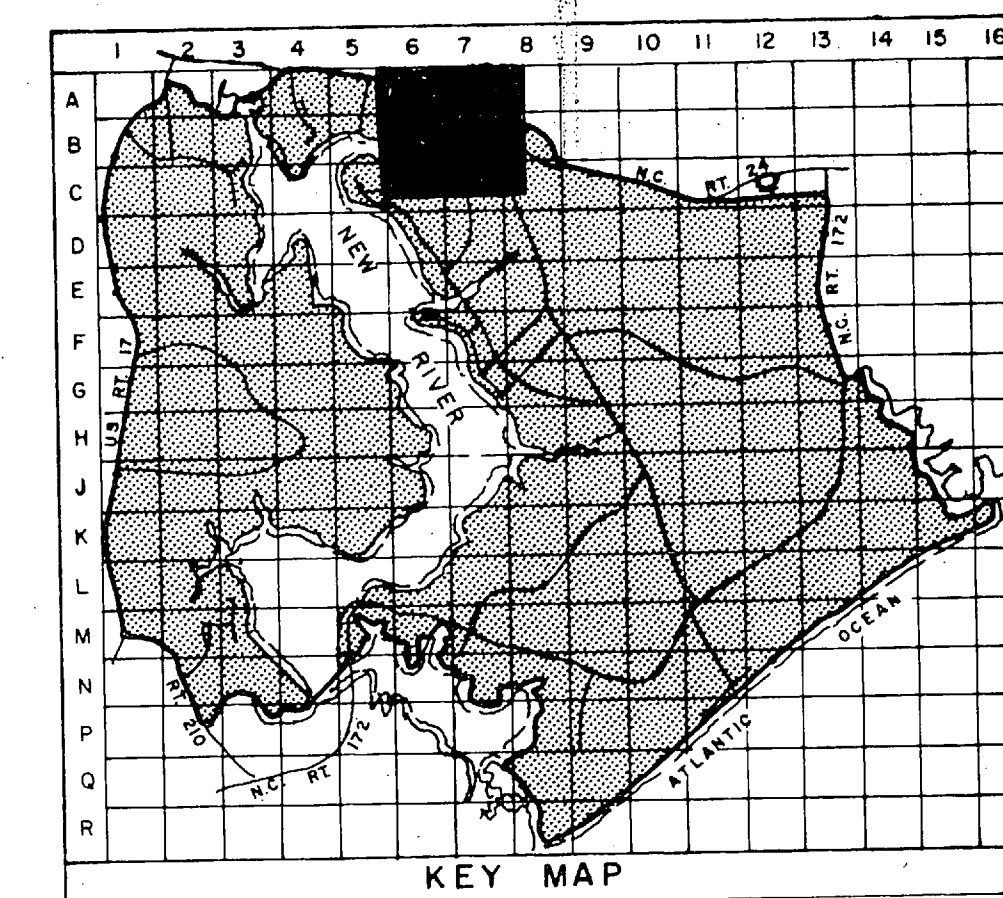


LEGEND

- BUILDINGS AND STRUCTURES
- ROADS AND HIGHWAYS
- ROADS (Unpaved)
- FENCE
- 5' CONTOUR (Source - USGS Maps)
- RESERVATION BOUNDARY
- SWAMP OR MARSH
- HELICOPTER LANDING ZONE



- RAW WATER MAIN
- VALVE
- AIR RELEASE VALVE
- WATER WELL

MATERIALS OF CONSTRUCTION
AC - ASBESTOS CEMENT

NOTES:
ALL WATER MAINS ARE CAST IRON UNLESS NOTED OTHERWISE.

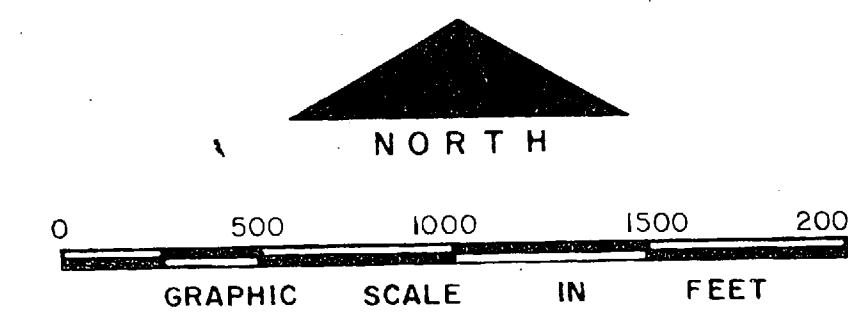


NO.	DESCRIPTION OF REVISION	DATE	INT.
DEPARTMENT OF THE NAVY MARINE CORPS BASE CAMP LEJEUNE, NORTH CAROLINA			
WELL FIELD TARAWA TERRACE I & II, QUARTERS EXISTING CONDITIONS			
DATE	SCALE: GRAPHIC	SHEET	7 of 13
APPROVED / DATE			

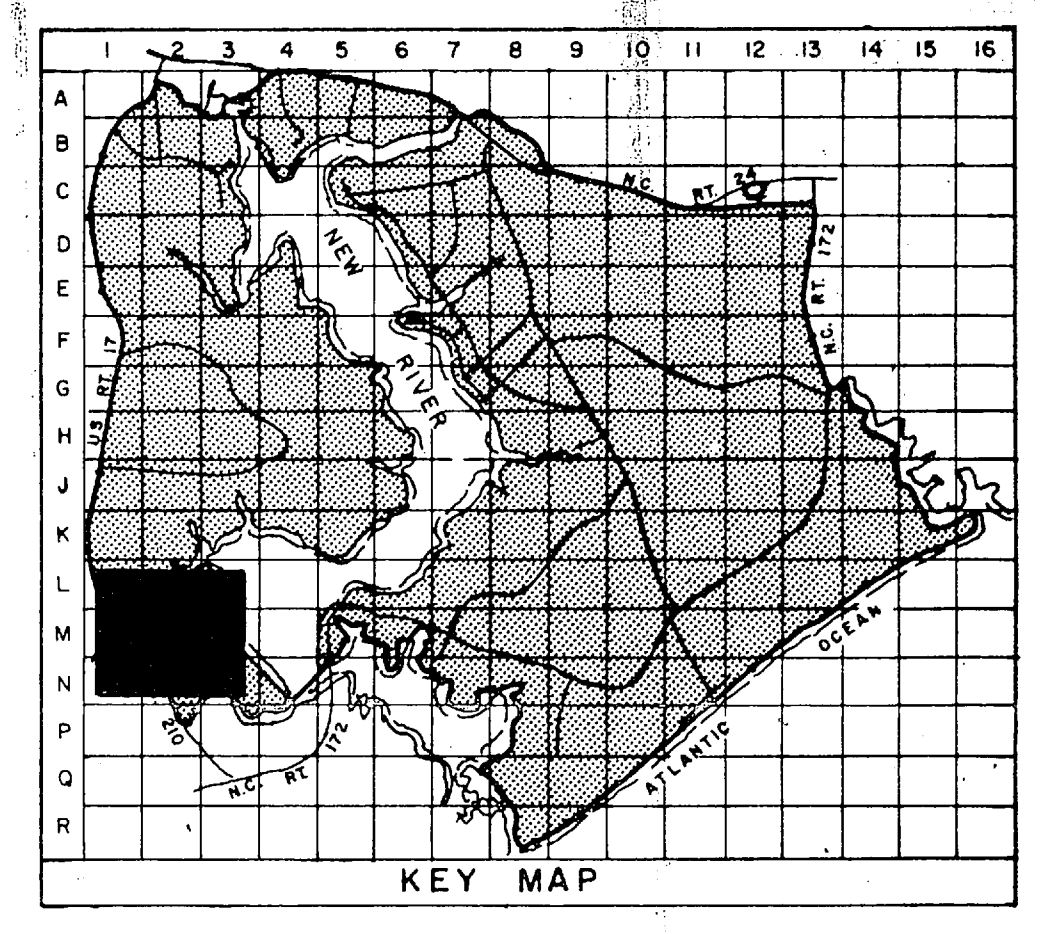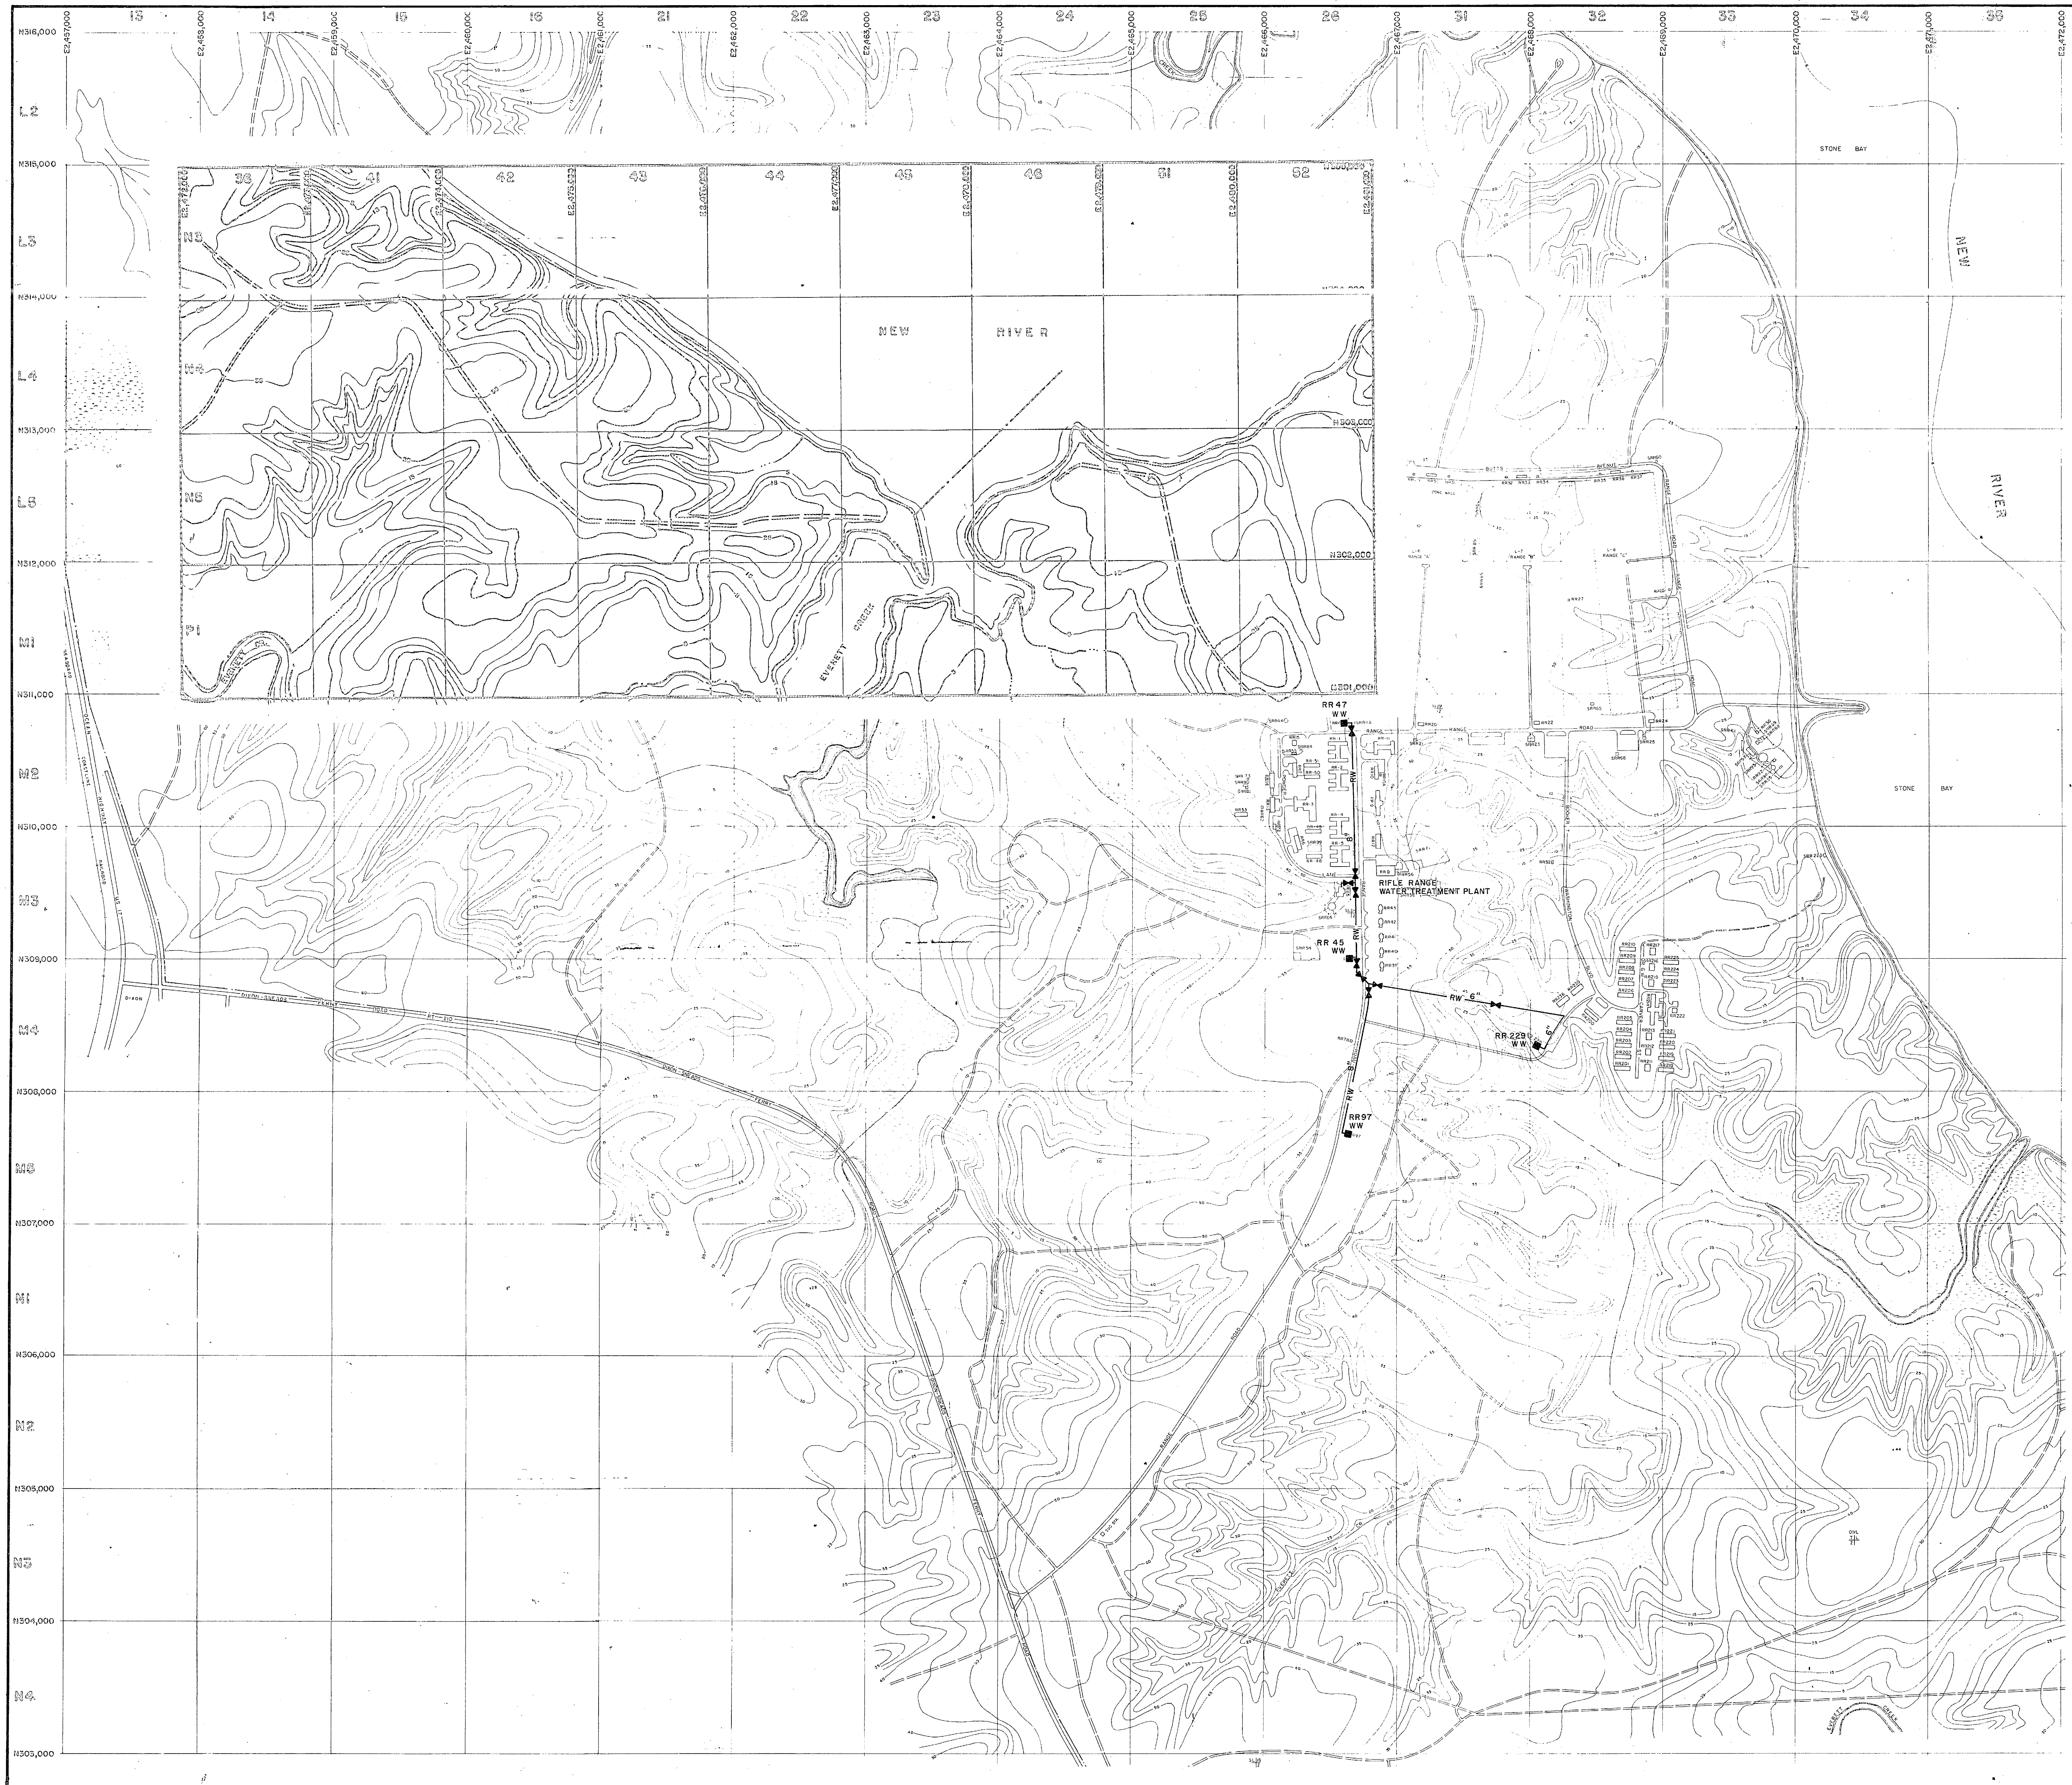

- LEGEND**
- BUILDINGS AND STRUCTURES
 - ROADS AND HIGHWAYS
 - ROADS (Unpaved)
 - FENCE
 - 5' CONTOUR (Source - USGS Maps)
 - RESERVATION BOUNDARY
 - SWAMP OR MARSH
 - TACTICAL LANDING ZONE
 - HELICOPTER LANDING ZONE

- RAW WATER MAIN
- VALVE
- WATER WELL

NOTES:
ALL WATER MAINS ARE CAST IRON UNLESS NOTED OTHERWISE.

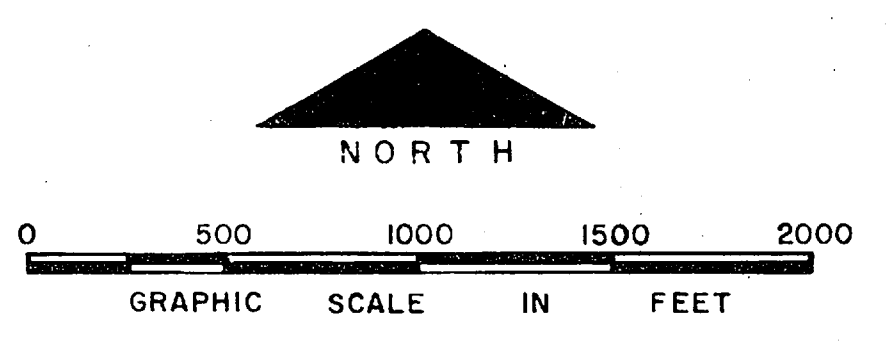


NO.	DESCRIPTION OF REVISION	DATE	INT.

**DEPARTMENT OF THE NAVY
MARINE CORPS BASE
CAMP LEJEUNE, NORTH CAROLINA**

**WELL FIELD
RIFLE RANGE AREA
EXISTING CONDITIONS**

DATE 31 JULY 84	SCALE: GRAPHIC	SHEET 11 of 13
APPROVED / DATE		

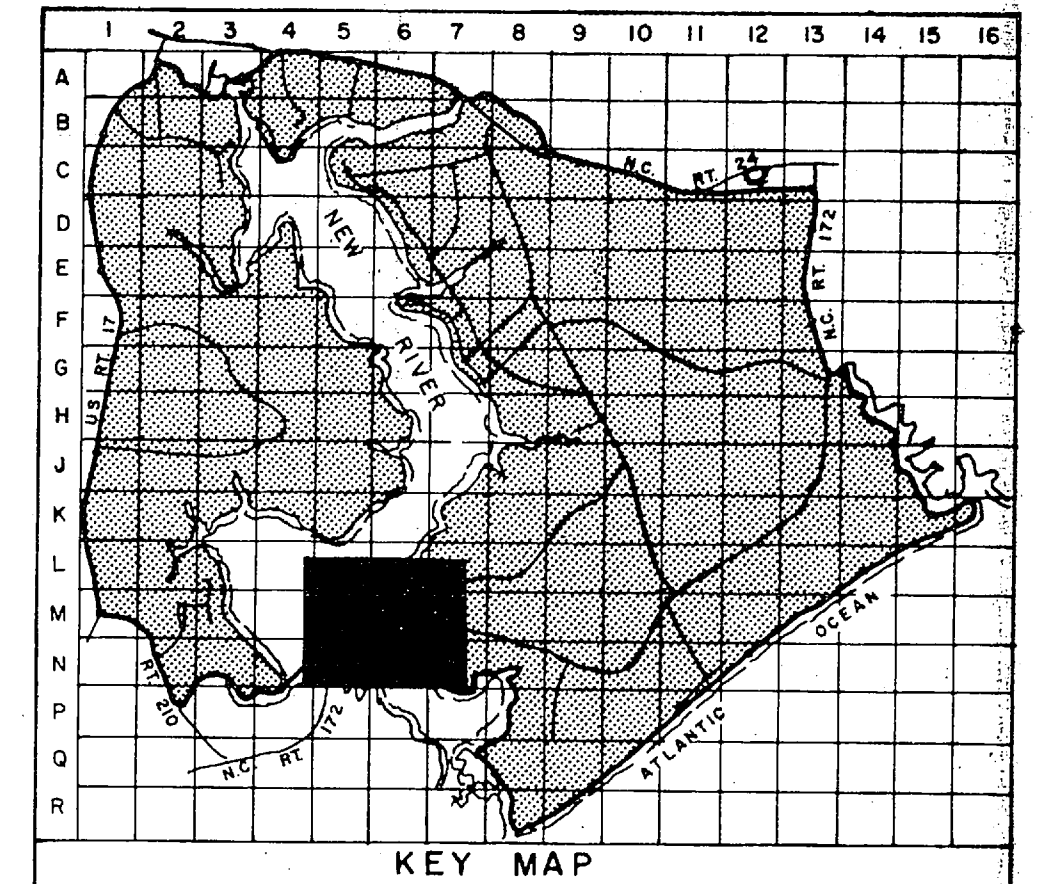


LEGEND

- BUILDINGS AND STRUCTURES
- ROADS AND HIGHWAYS
- ROADS (Unpaved)
- FENCE
- 5' CONTOUR (Source -USGS Maps)
- RESERVATION BOUNDARY
- SWAMP OR MARSH
- RAW WATER MAIN
- VALVE
- WATER WELL

* MATERIALS OF CONSTRUCTION
AC-ASBESTOS CEMENT

NOTES:
ALL WATER MAINS ARE CAST IRON UNLESS NOTED OTHERWISE.

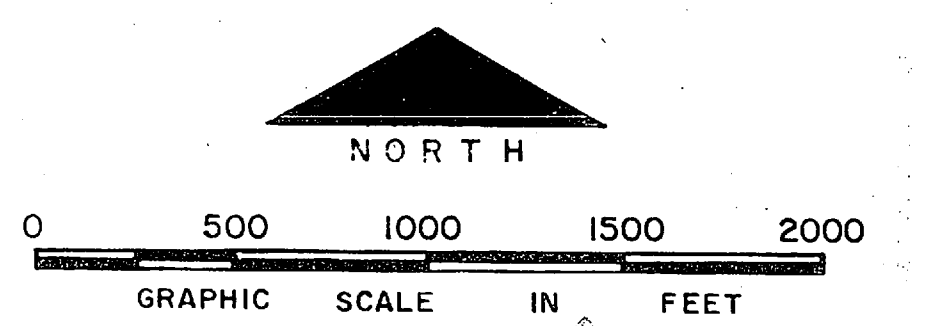

NO.	DESCRIPTION OF REVISION	DATE	INT.
DEPARTMENT OF THE NAVY MARINE CORPS BASE CAMP LEJEUNE, NORTH CAROLINA			
WELL FIELD ENGINEER AND AMPHIBIAN TROOPS AREA (COURTHOUSE BAY) EXISTING CONDITIONS			
DATE 31 JULY 84	SCALE: GRAPHIC	SHEET 12 OF 13	
APPROVED / DATE			

