


PT-9


Measurements by W O Johnson
for Inventory June 1964

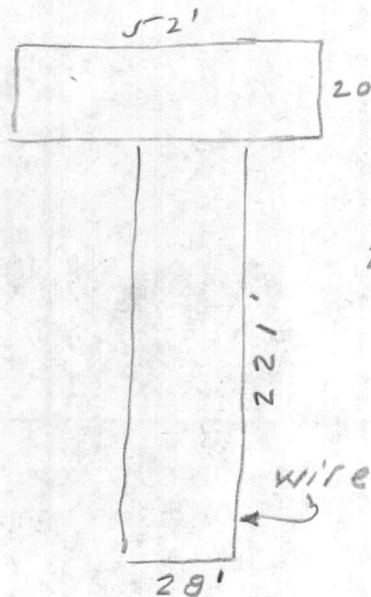

		SF
$20 \times 52 =$	1040	
$28 \times 221 =$	6188	
	<hr/>	
	7228	
		SF

15 June 64

Y

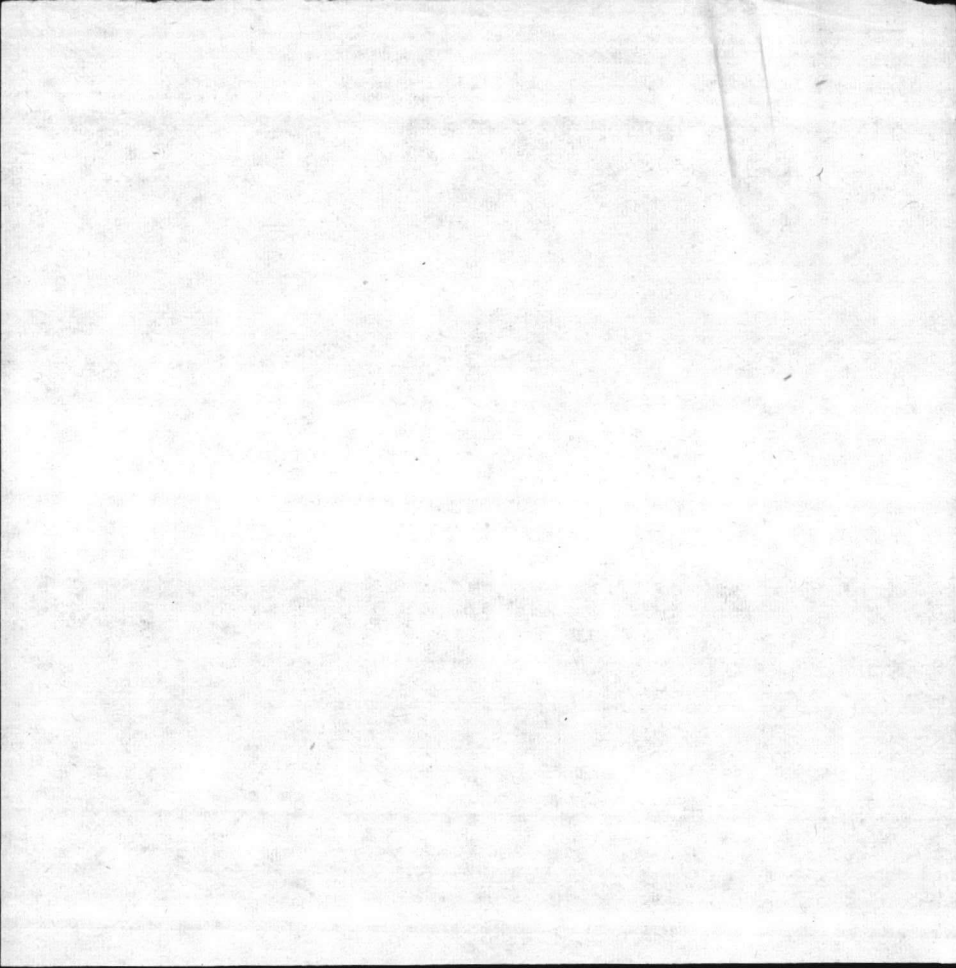

VALUABLE

SUBJECT Location of Medical
Research Laboratory
Parachute Tower Area

RETURN TO
 PUBLIC WORKS
 OFFICE
 CAMP LEJEUNE
 NORTH CAROLINA


FIELD PARTY
Cavik IN CHARGE
 _____ INSTRUMENT
 _____ NOTES
 _____ TAPE READ
 _____ TAPE OR ROD
 _____ TAPE OR ROD
 INSTRUMENT NO. _____
 TAPE NO. _____

WEATHER
 CLEAR _____ SNOW _____
 CLOUDY _____ HOT _____
 WINDY _____ MODERATE _____
 RAIN _____ COLD _____
 FAIR _____ FOG _____

FIGURED BY _____
 NOTES CHECKED BY _____
 PLOTTED BY _____

FILE No. 140
 FLDR. No. _____
 SHEET 1 of 1
 DATE 6-23 1953

Quad. No. _____

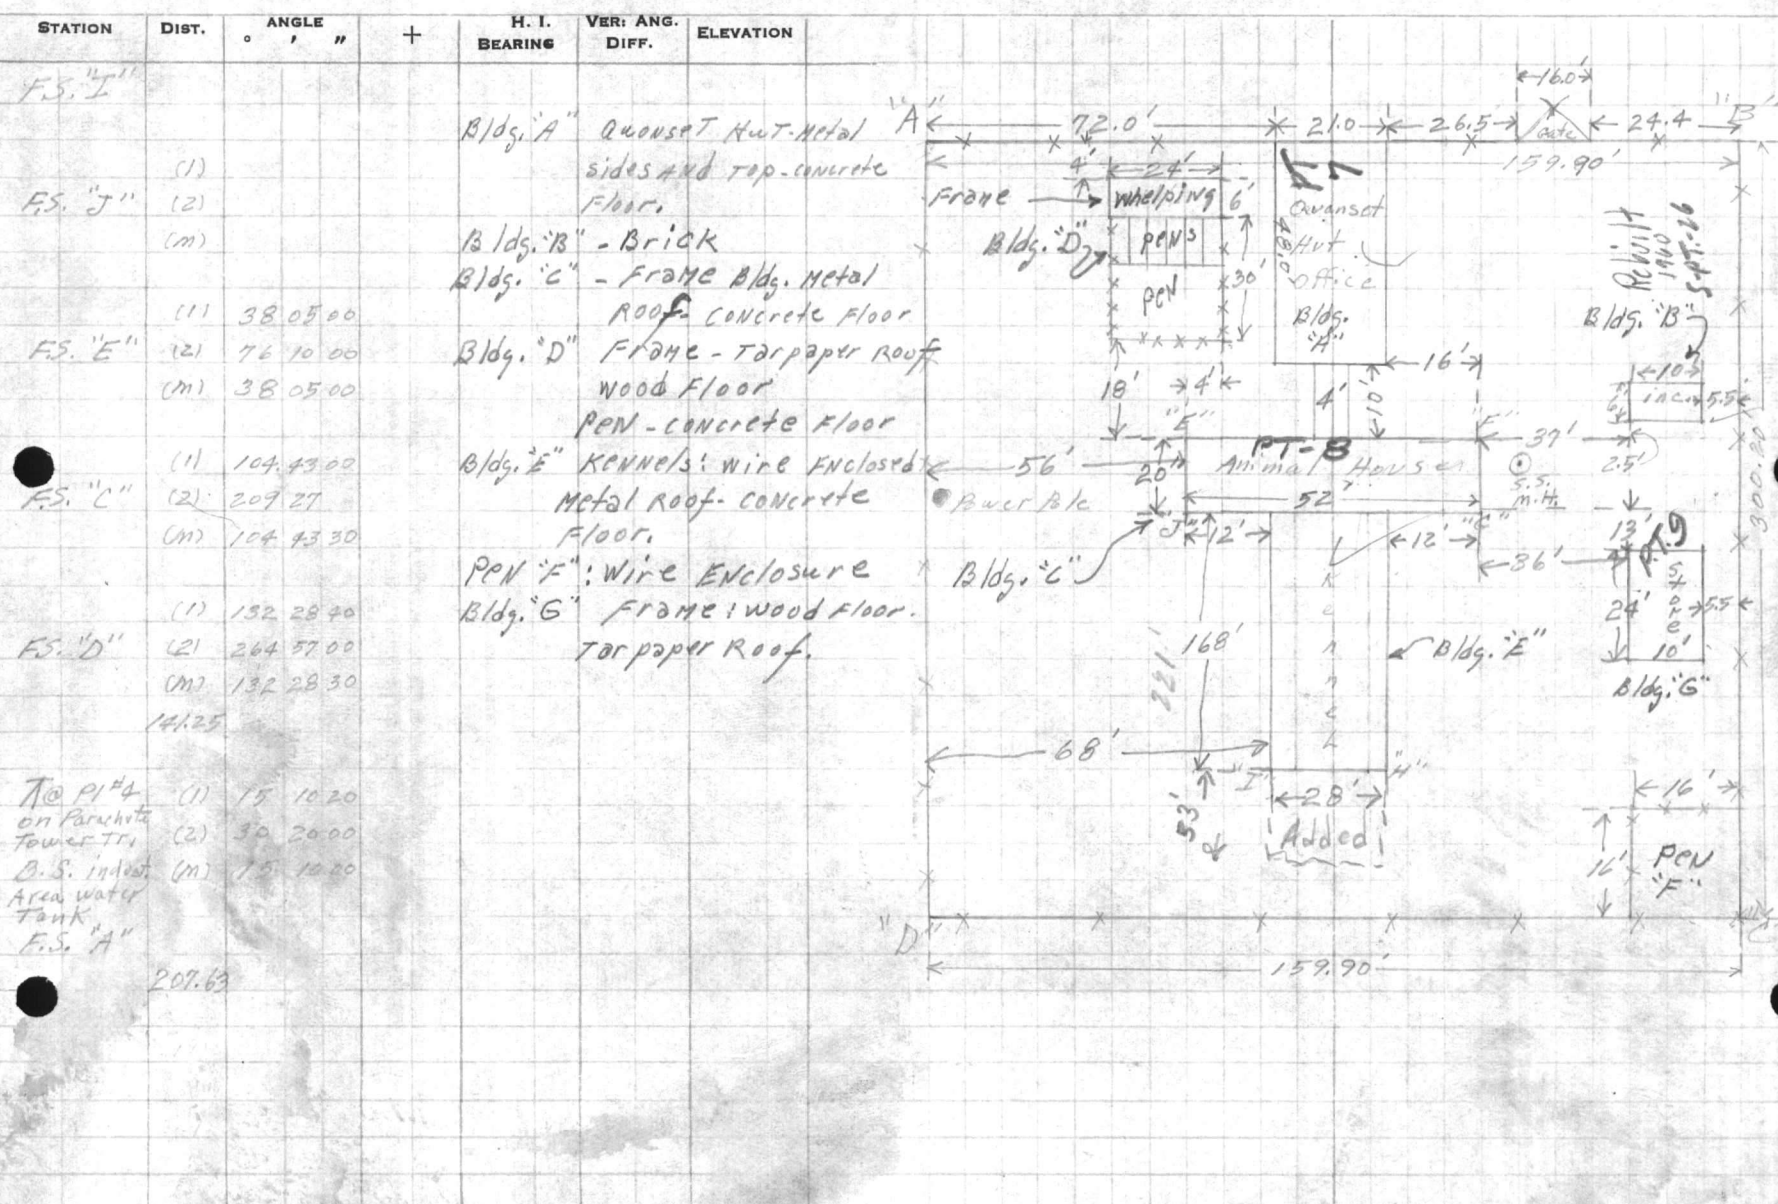

RECORDS

RE. HONOR
RE. WORK
RE. SERVICE
RE. PAYMENT
RE. EMPLOY

DATE

RECORDS

RECORDS

RECORDS
RE. HONOR
RE. WORK
RE. SERVICE
RE. PAYMENT
RE. EMPLOY

RECORDS
RE. HONOR
RE. WORK
RE. SERVICE
RE. PAYMENT
RE. EMPLOY

