TAB PLACEMENT HERE

DE	SCRIPTION:
	81-1764
Á	Tab page did not contain hand written information
	Tab page contained hand written information *Scanned as next image

Confidential Records Management, Inc. New Bern, NC 1-888-622-4425 9/08

R-MIKE LUNCH

ALL DRAWINGS ARE 1/2 SCALE REDUCTIONS GRAPHIC SCALES SHOWN HEREON APPLY




NAVAL FACILITIES ENGINEERING COMMAND ATLANTIC DIVISION NORFOLK, VIRGINIA


PLANS & SPECIFICATIONS NON-RETURNABLE, NON-REFUNDABLE




HOSPITAL

MARINE CORPS, CAMP LEJEUNE, N.C.

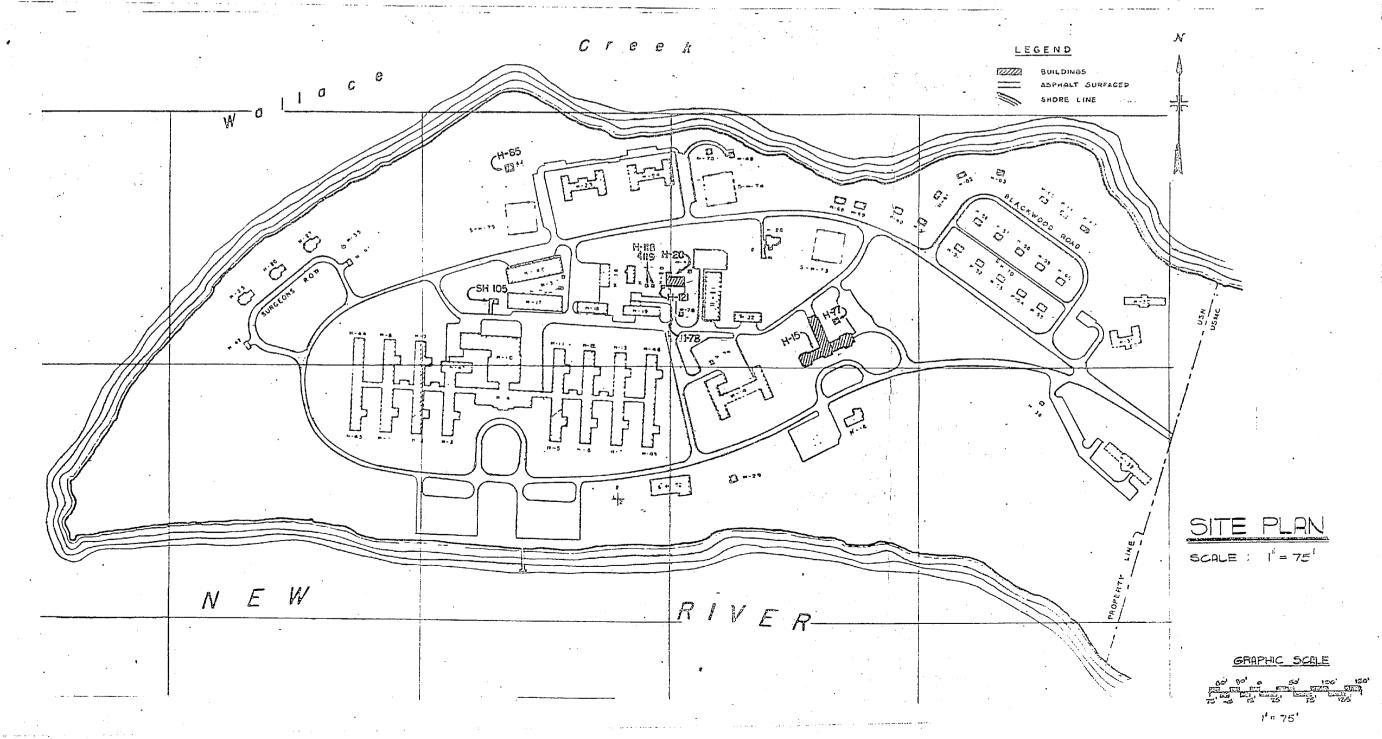


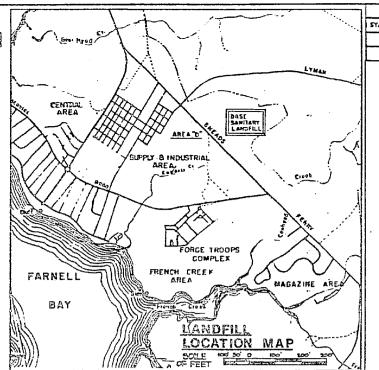

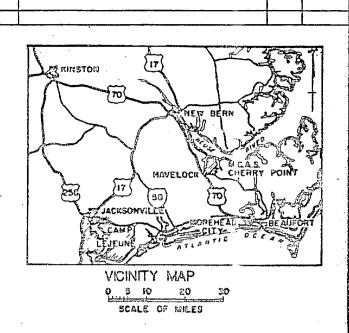

DATE APPROVE

DESCRIPTION

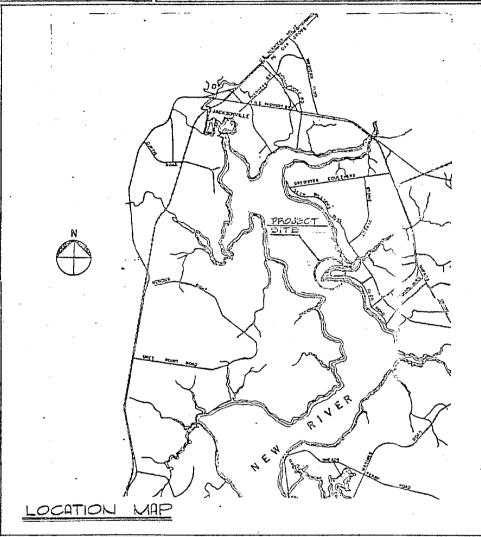

ALL MATERIAL RESULTING FROM DEMOLITION WORK EXCEPT AS INDICATED OR SPECIFIED OTHERWISE SHALL BECOME THE PROPERTY OF THE CONTRACTOR AND SHALL BE LEGALLY DISPOSED.

IT IS THE INTENTION OF THESE DRAWINGS TO DELINEATE THE SCOPE OF WORK AND TO DESCRIBE EXISTING CONDITIONS. DIMENSIONS GIVEN ARE APPROXIMATE AND IT IS THE RESPONSIBILITY OF THE CONTRACTOR TO VERIFY GIVEN INFORMATION IN THE FIELD.

THE LOCATION OF EXISTING UTILITIES AS SHOWN IS BASED ON DATA FROM VARIOUS NAVFAC DRAWINGS. IT IS THE RESPONSIBILITY OF THE CONTRACTOR TO VERIFLOCATIONS PRIOR TO BEGINNING WORK. REMOVE ALL BUILDING CONSTRUCTION INCLUDING FOUNDATIONS AND SITE AMENITIES WITHIN THE JOB SITE DEFINED ON SHEET C-1. BOUNDARIES MAY VARY SOMEWHAT IN RELATION TO UTILITY REMOVAL WORK.


REMOVE ALL ASSESTOS MATERIAL CONTAINED WITHIN JOB SITE. THE CONTRACTOR SHALL BASE HIS BID ON QUANTITIES AS INDICATED ON SHEETS A-1, A-2 AND A-3. QUANTITIES AS LISTED WITHIN ARE BASED ON ACTUAL FIELD SURVEY HORK AND ARE APPROXIMATE AND MAY VAR

PHOTOGRAPHS ARE INTENDED TO SHOW TYPICAL AREAS AND NOT REPRESENT ALL CONDITIONS. . ENTIRE JOB SITE IS TO BE FILLED, GRADED FLUSH WITH

EXISTING GRADES AND SEEDED.


4127261 227261 TITLE SHEET 4127262 227262 SITE PLAN 4-1272G3 22-2G3 HOSPITAL CRAWL SPACE H-15 4127264 227264 HOSPITAL 1ST F 4127265 227265 HOSPITAL 2ND 4127266 22-266 HOSPITAL ELEVS 4127267 22-267 HTG. PLANT PLAN ELEVS. H-20 41272GB 22-2GB PHOTOGRAPHS H-14-105, H-118, H-119, H-121

SCOVIL & RAIRDEN ATLANTIC DIVISION 3715 BENSON DRIVE
RALEIGH, N.C. 27609 NAVAL STATION NORTOLK VIRGINIA
DESERR DEBRECHERR MARINE CORPS CAMPLEJEUNE NORTH CAROLINA PROJ. MOR.EPR CH. ENGL. GRE
SUBMITTED BY DATE
FIRMMEMBER PRINCIPAL DEMOLITION OF VARIOUS BUILDINGS & FACILITIES TITLE SHEET NAVIAC DIAWING NO

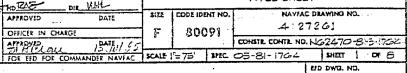


227261


. .

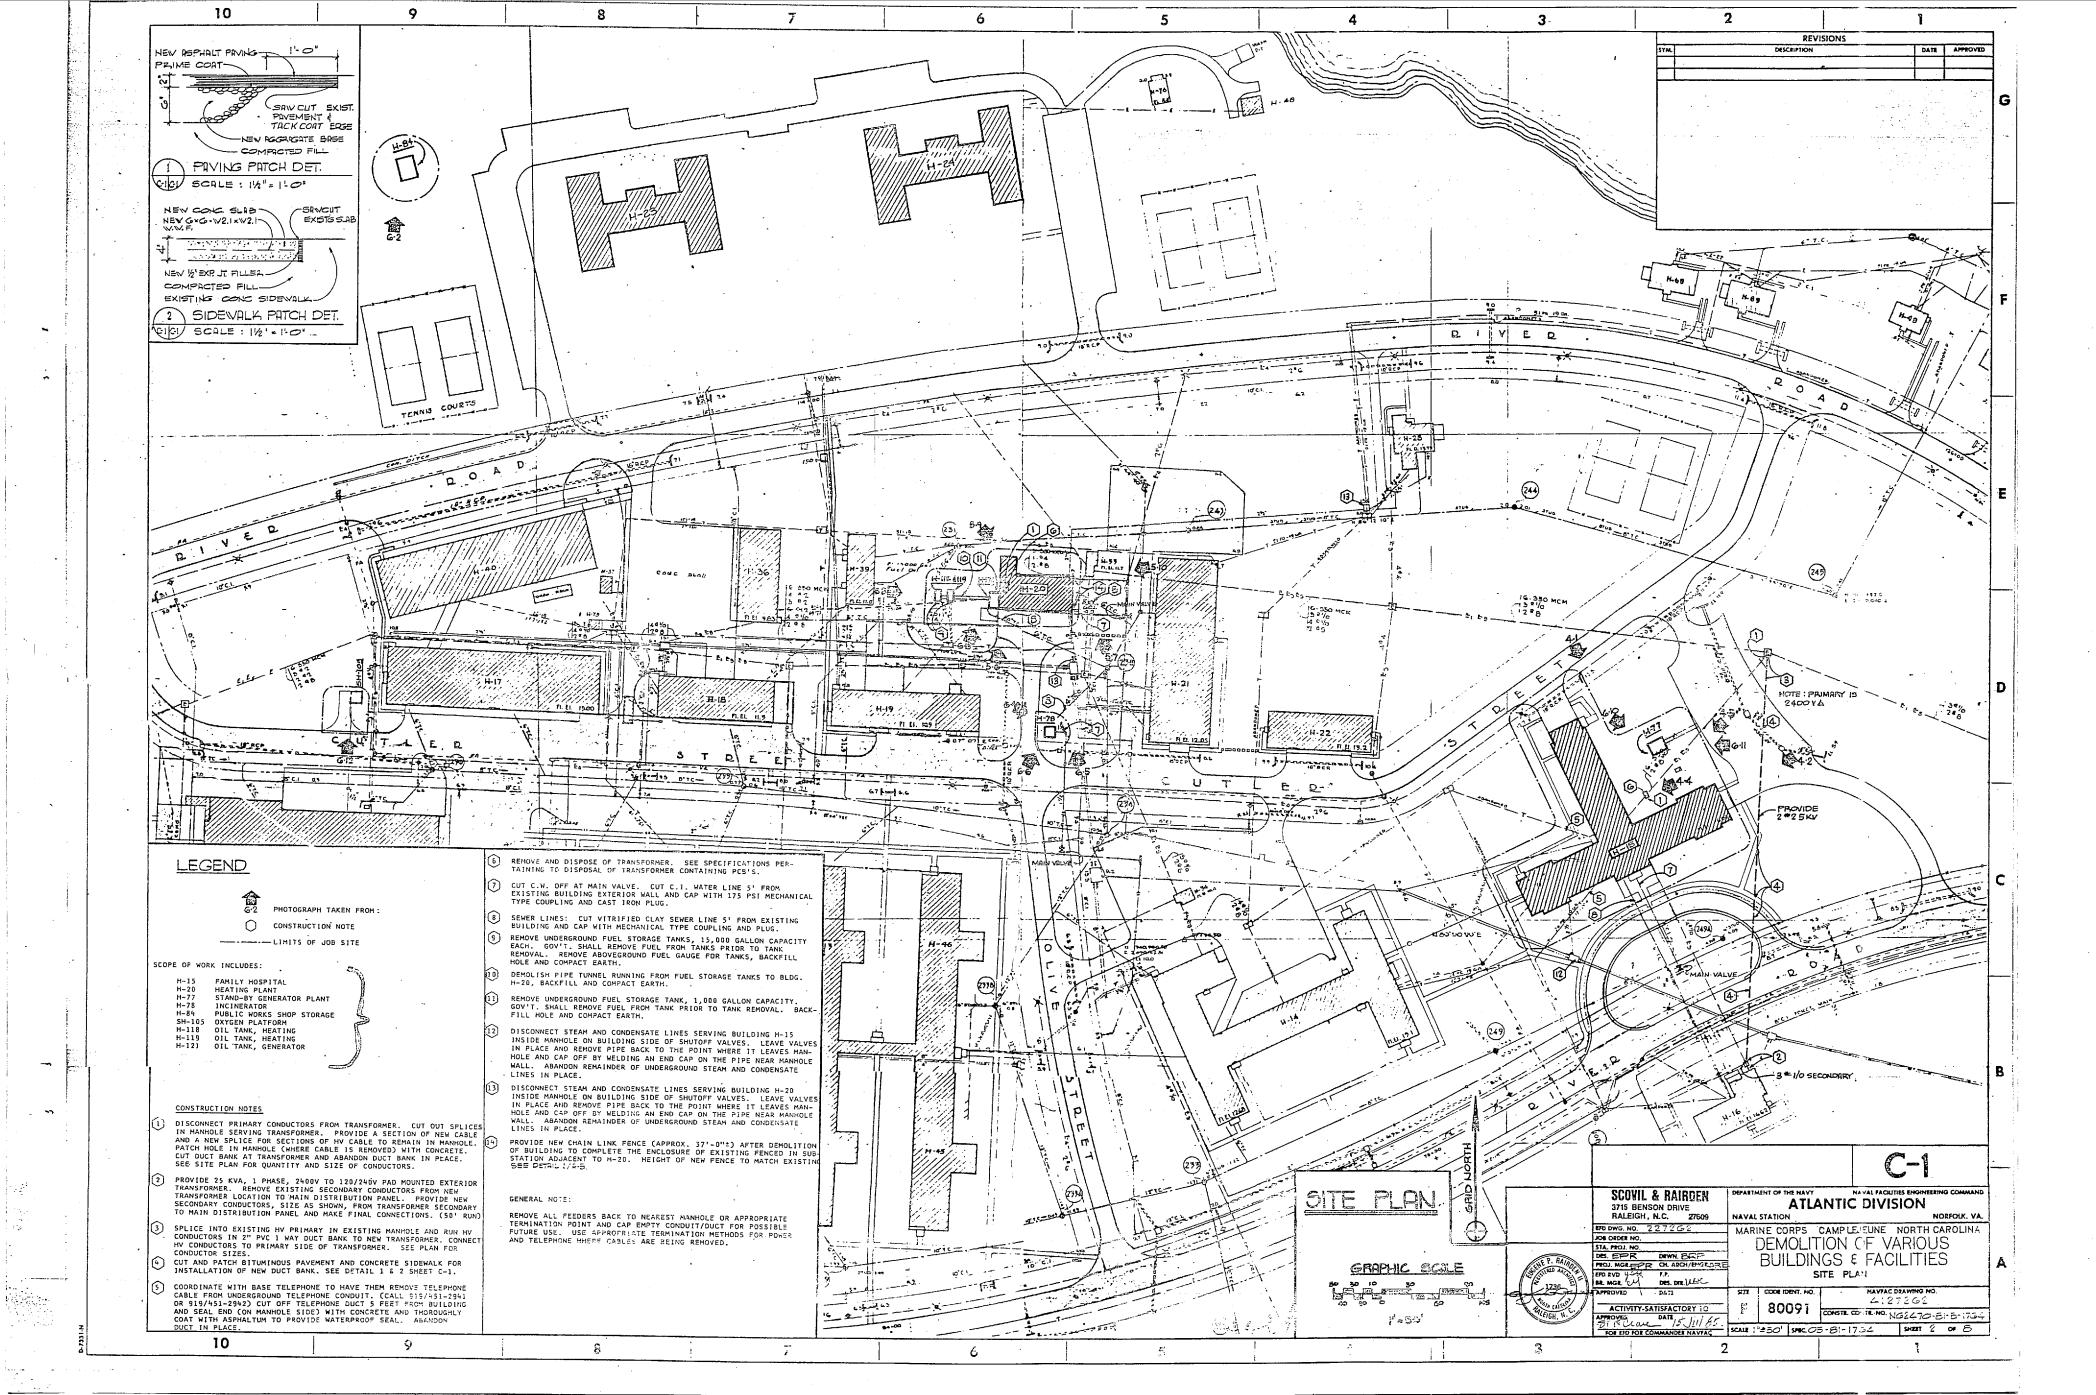


1 _

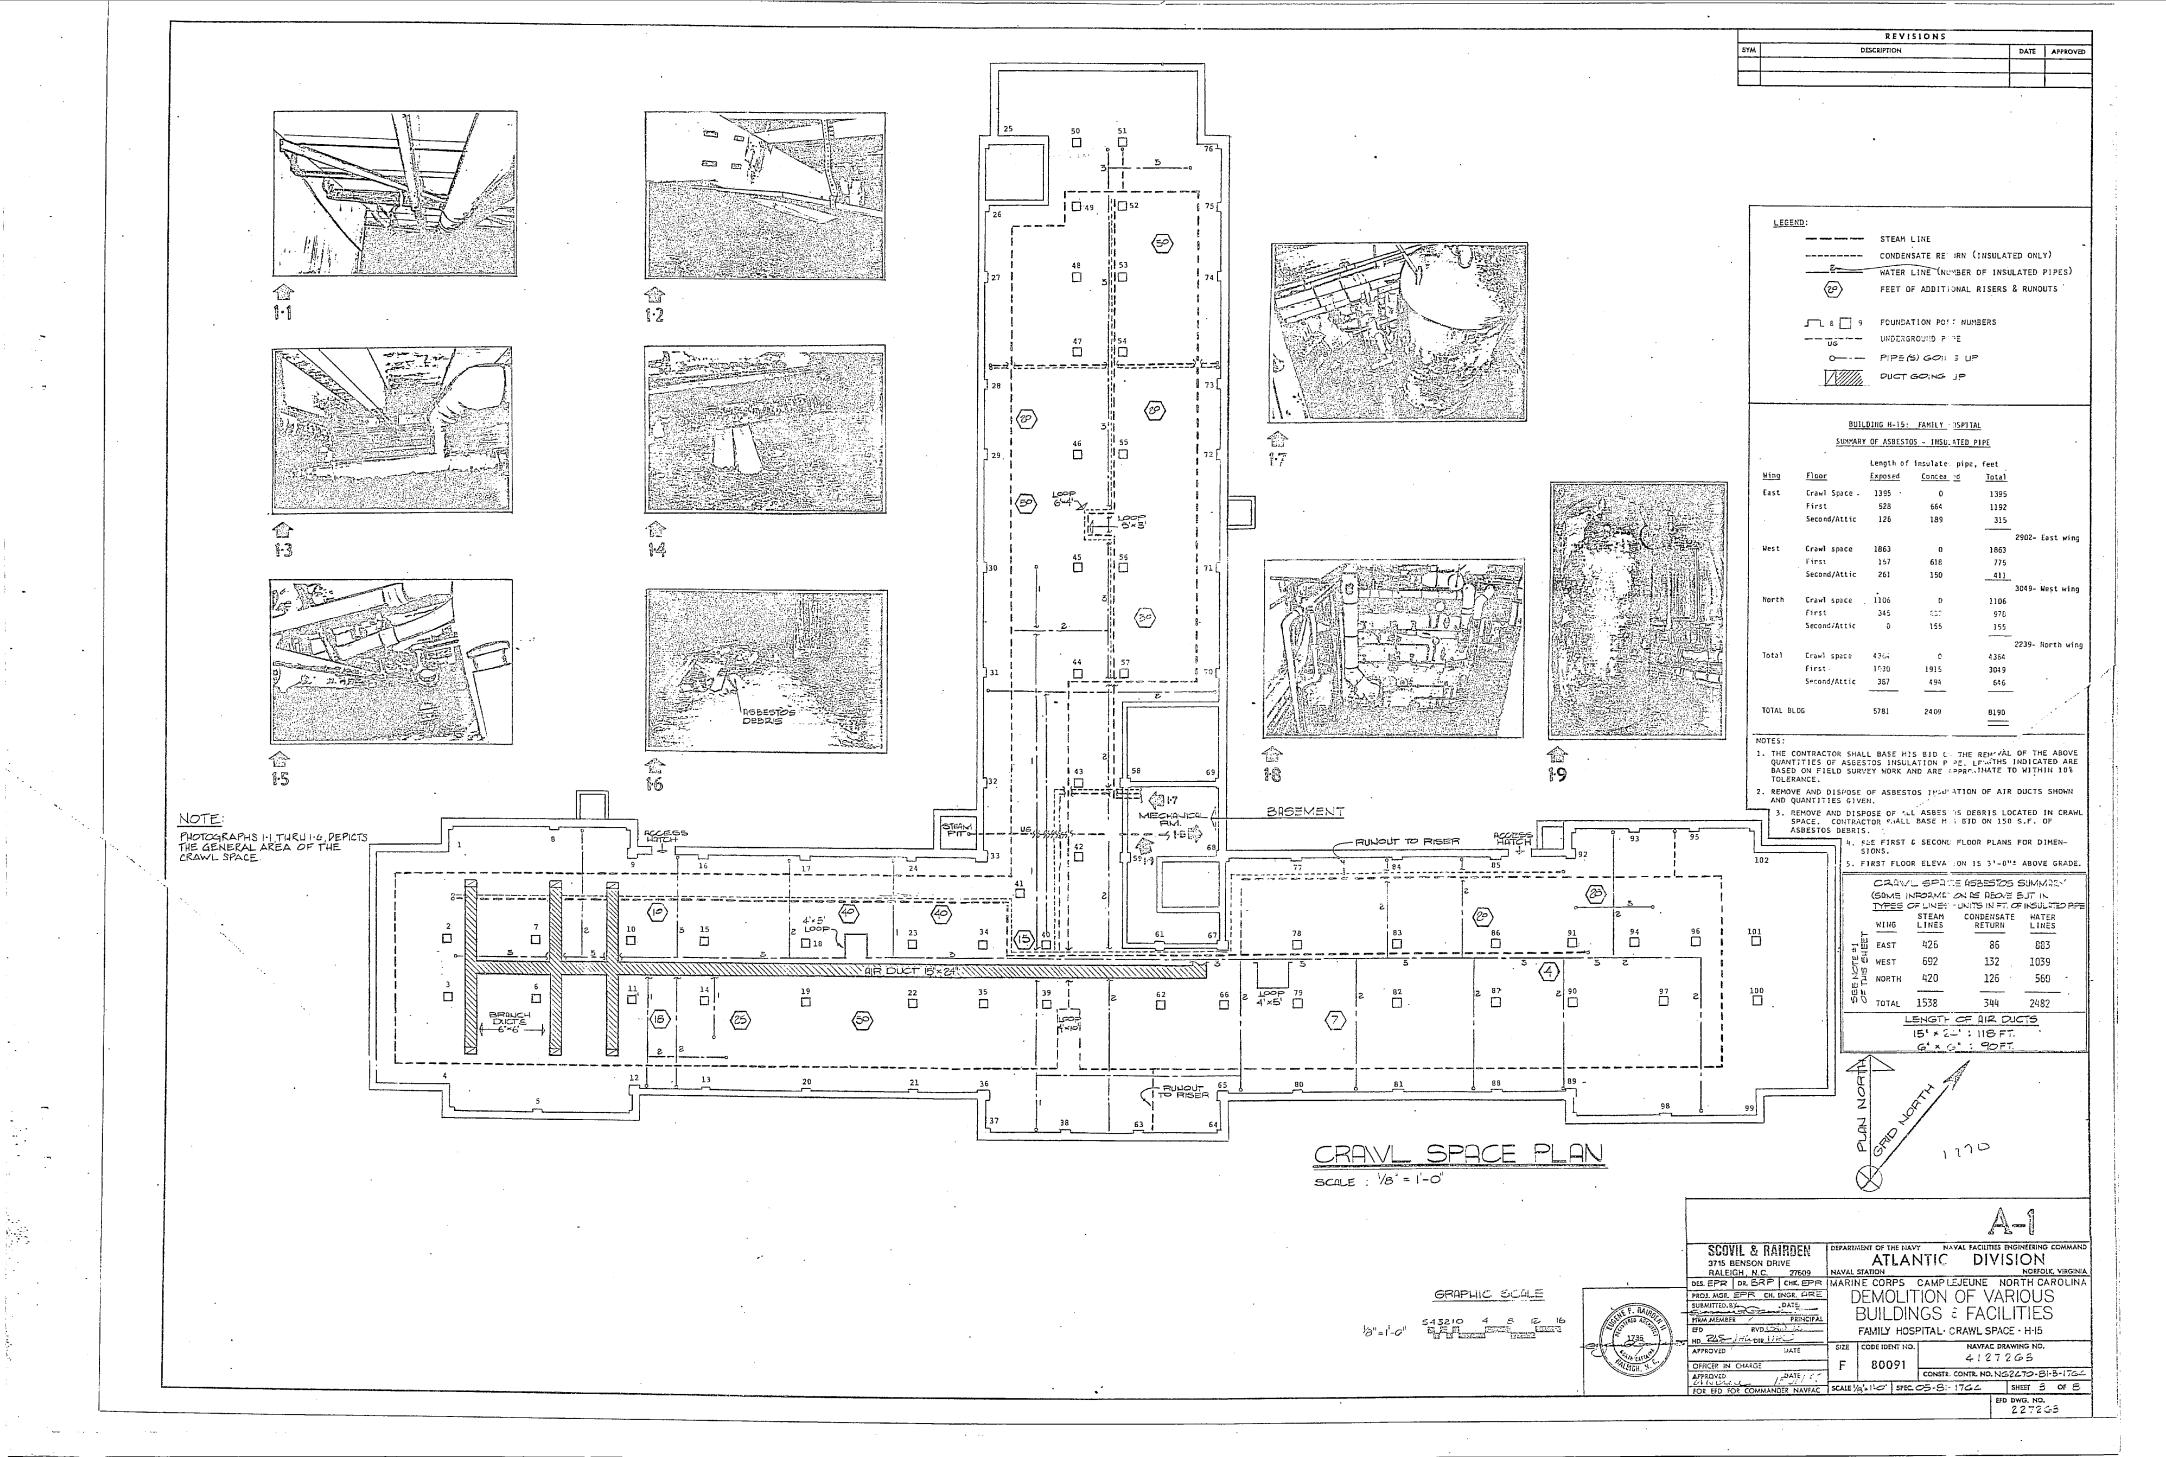



		:
		4 :
		7

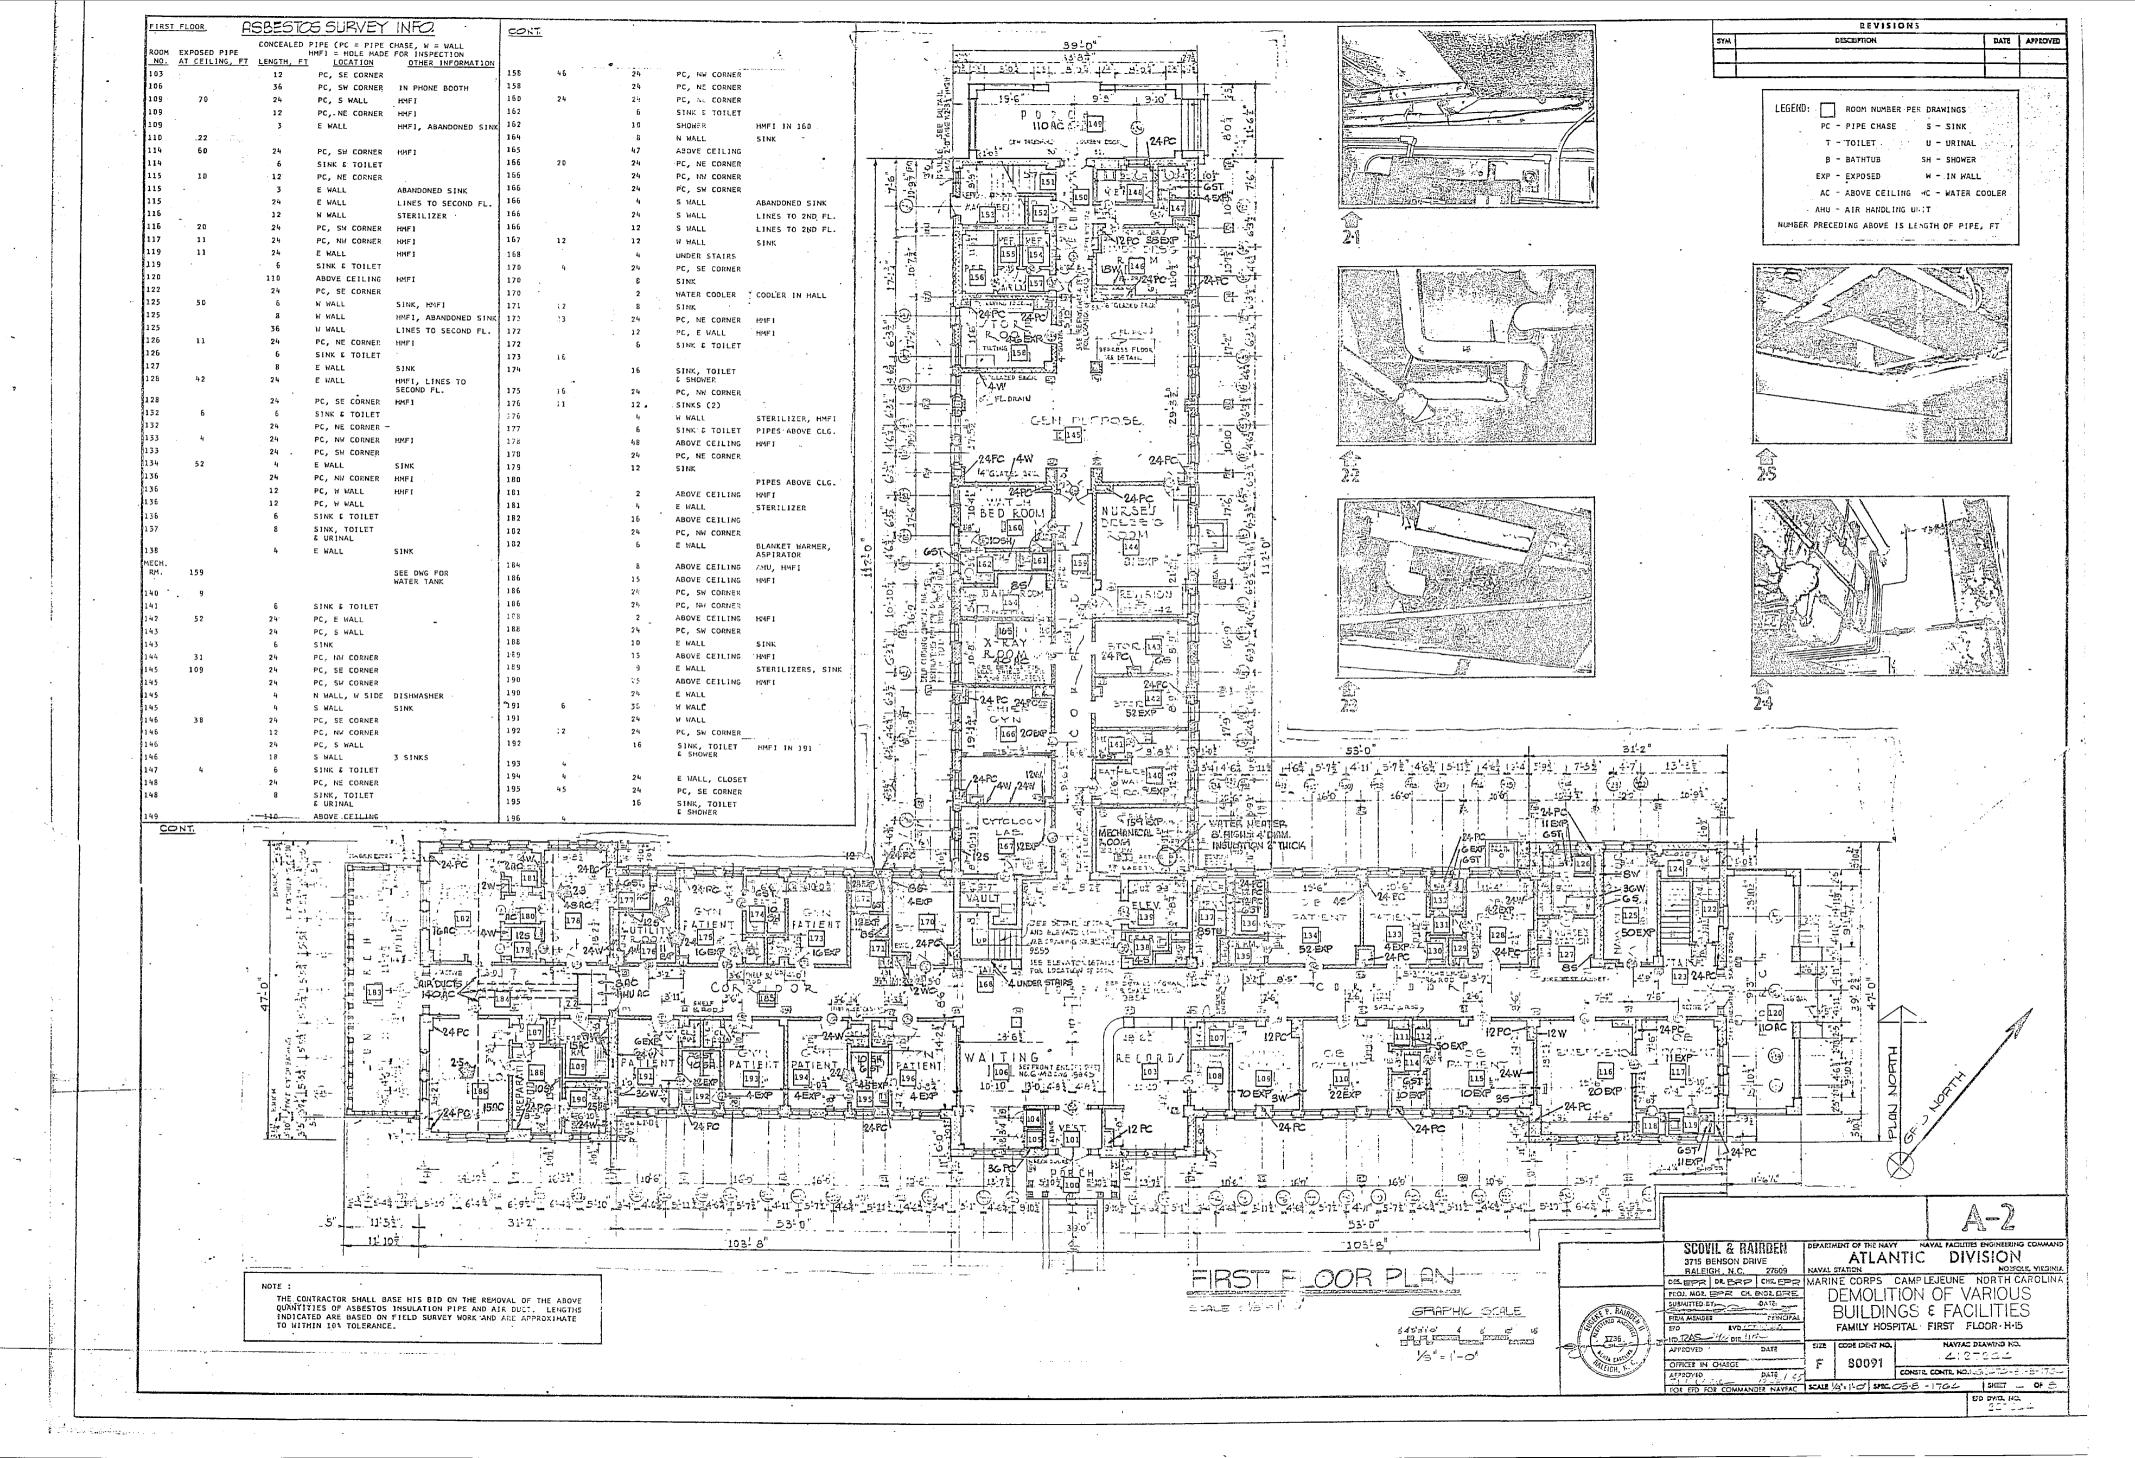


! !			

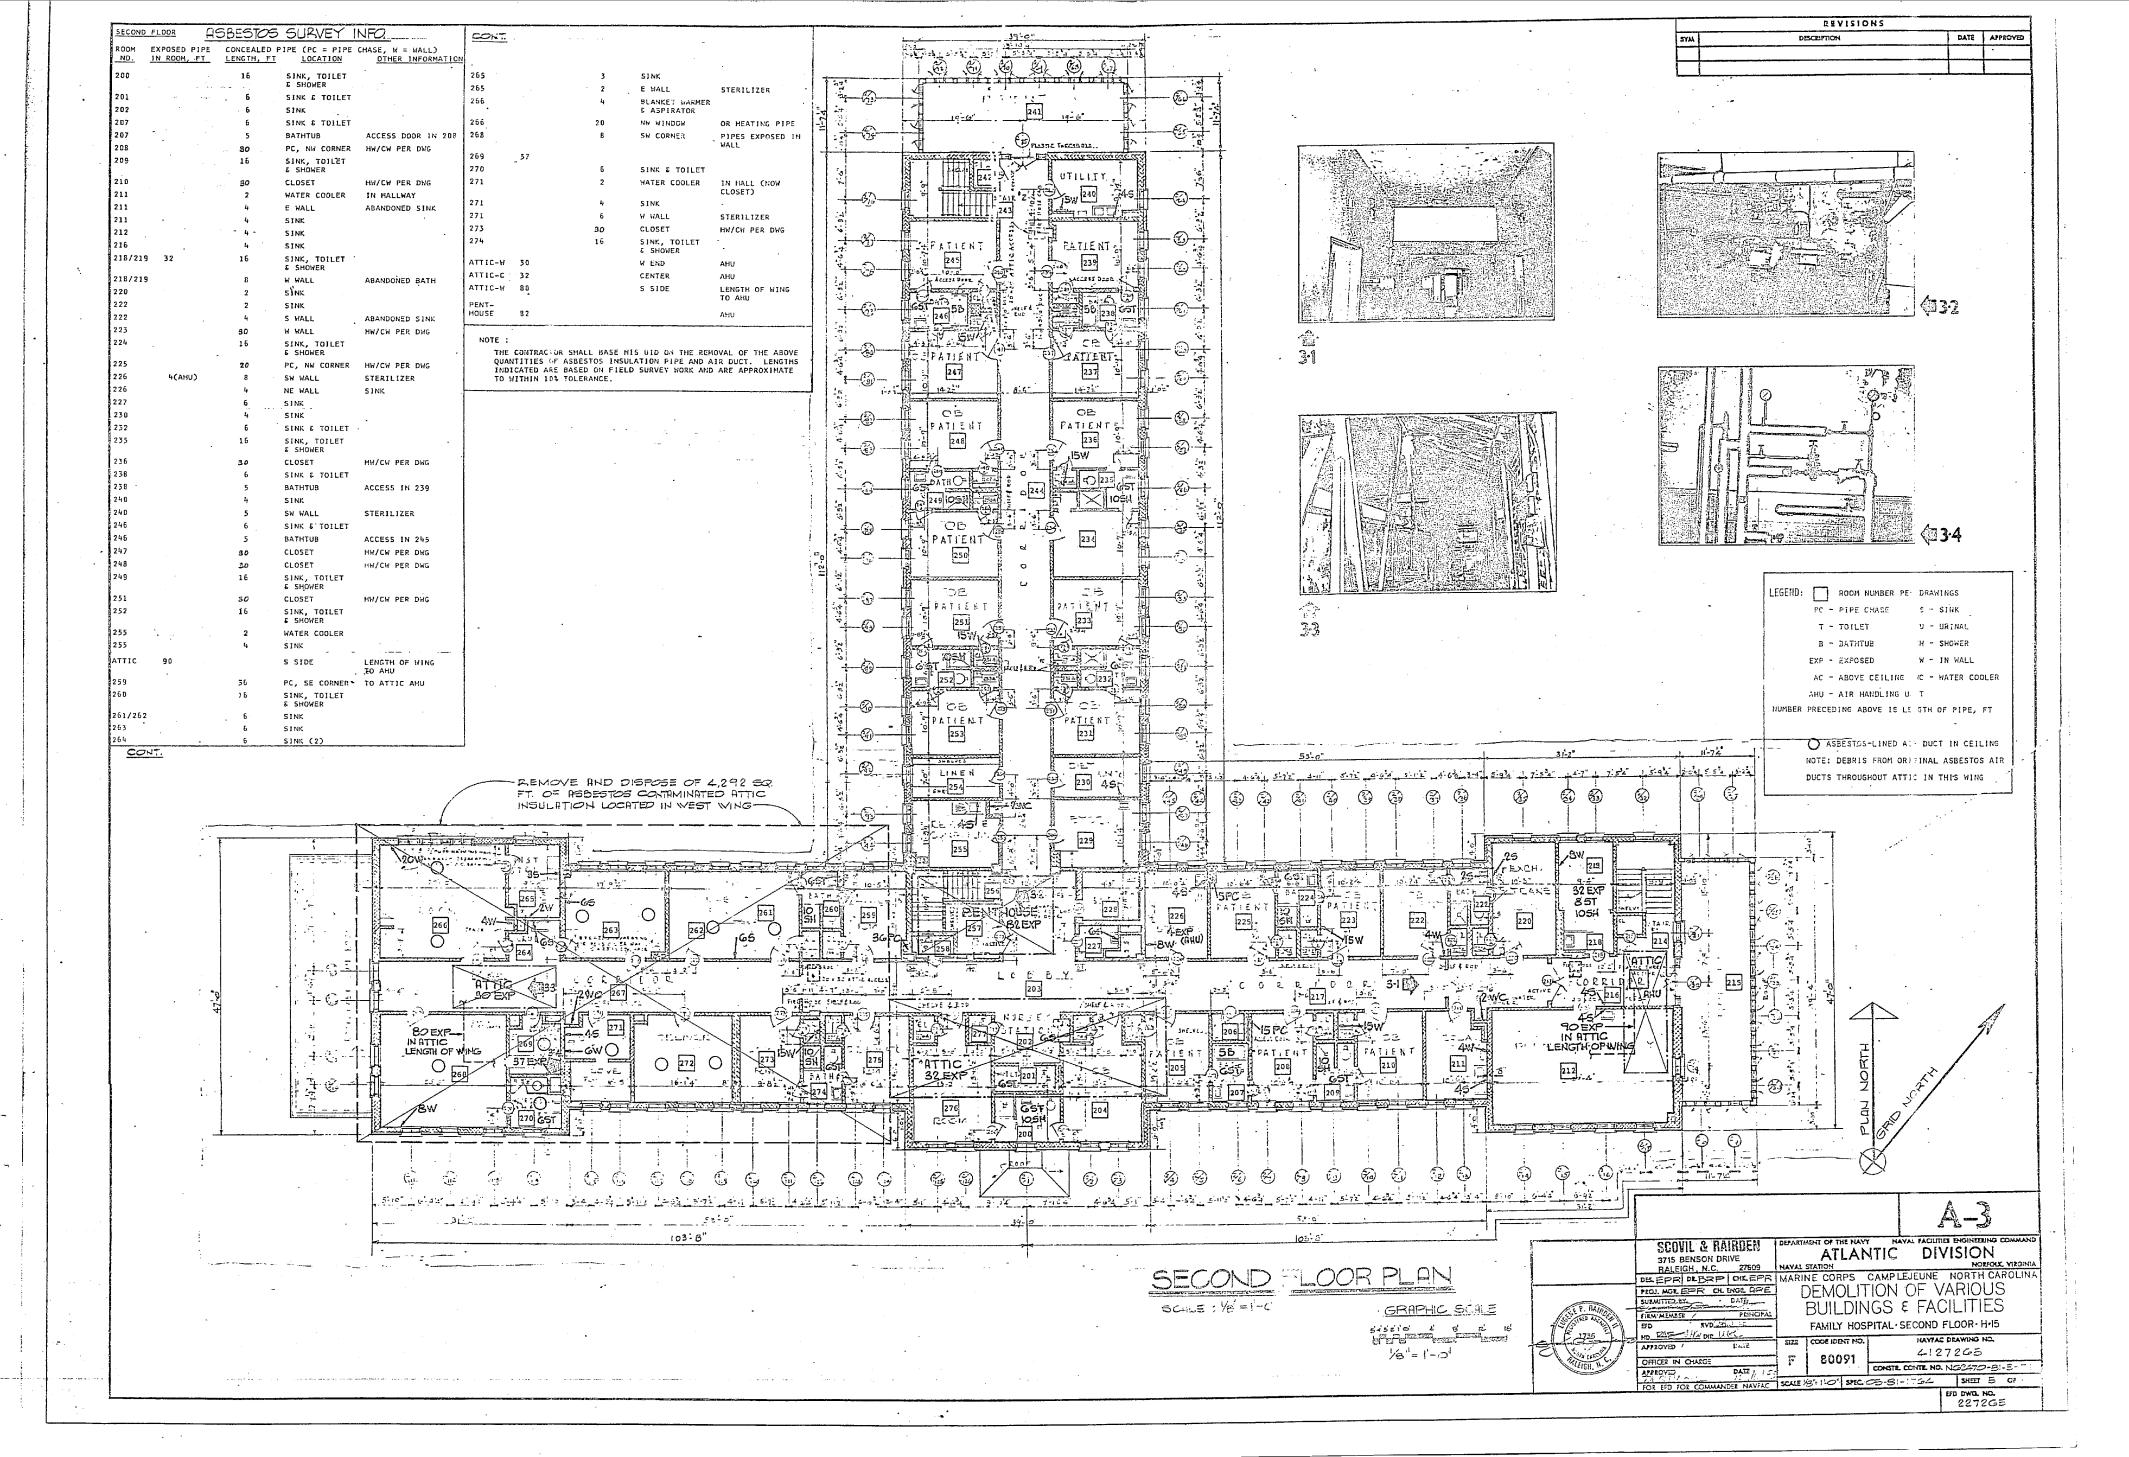

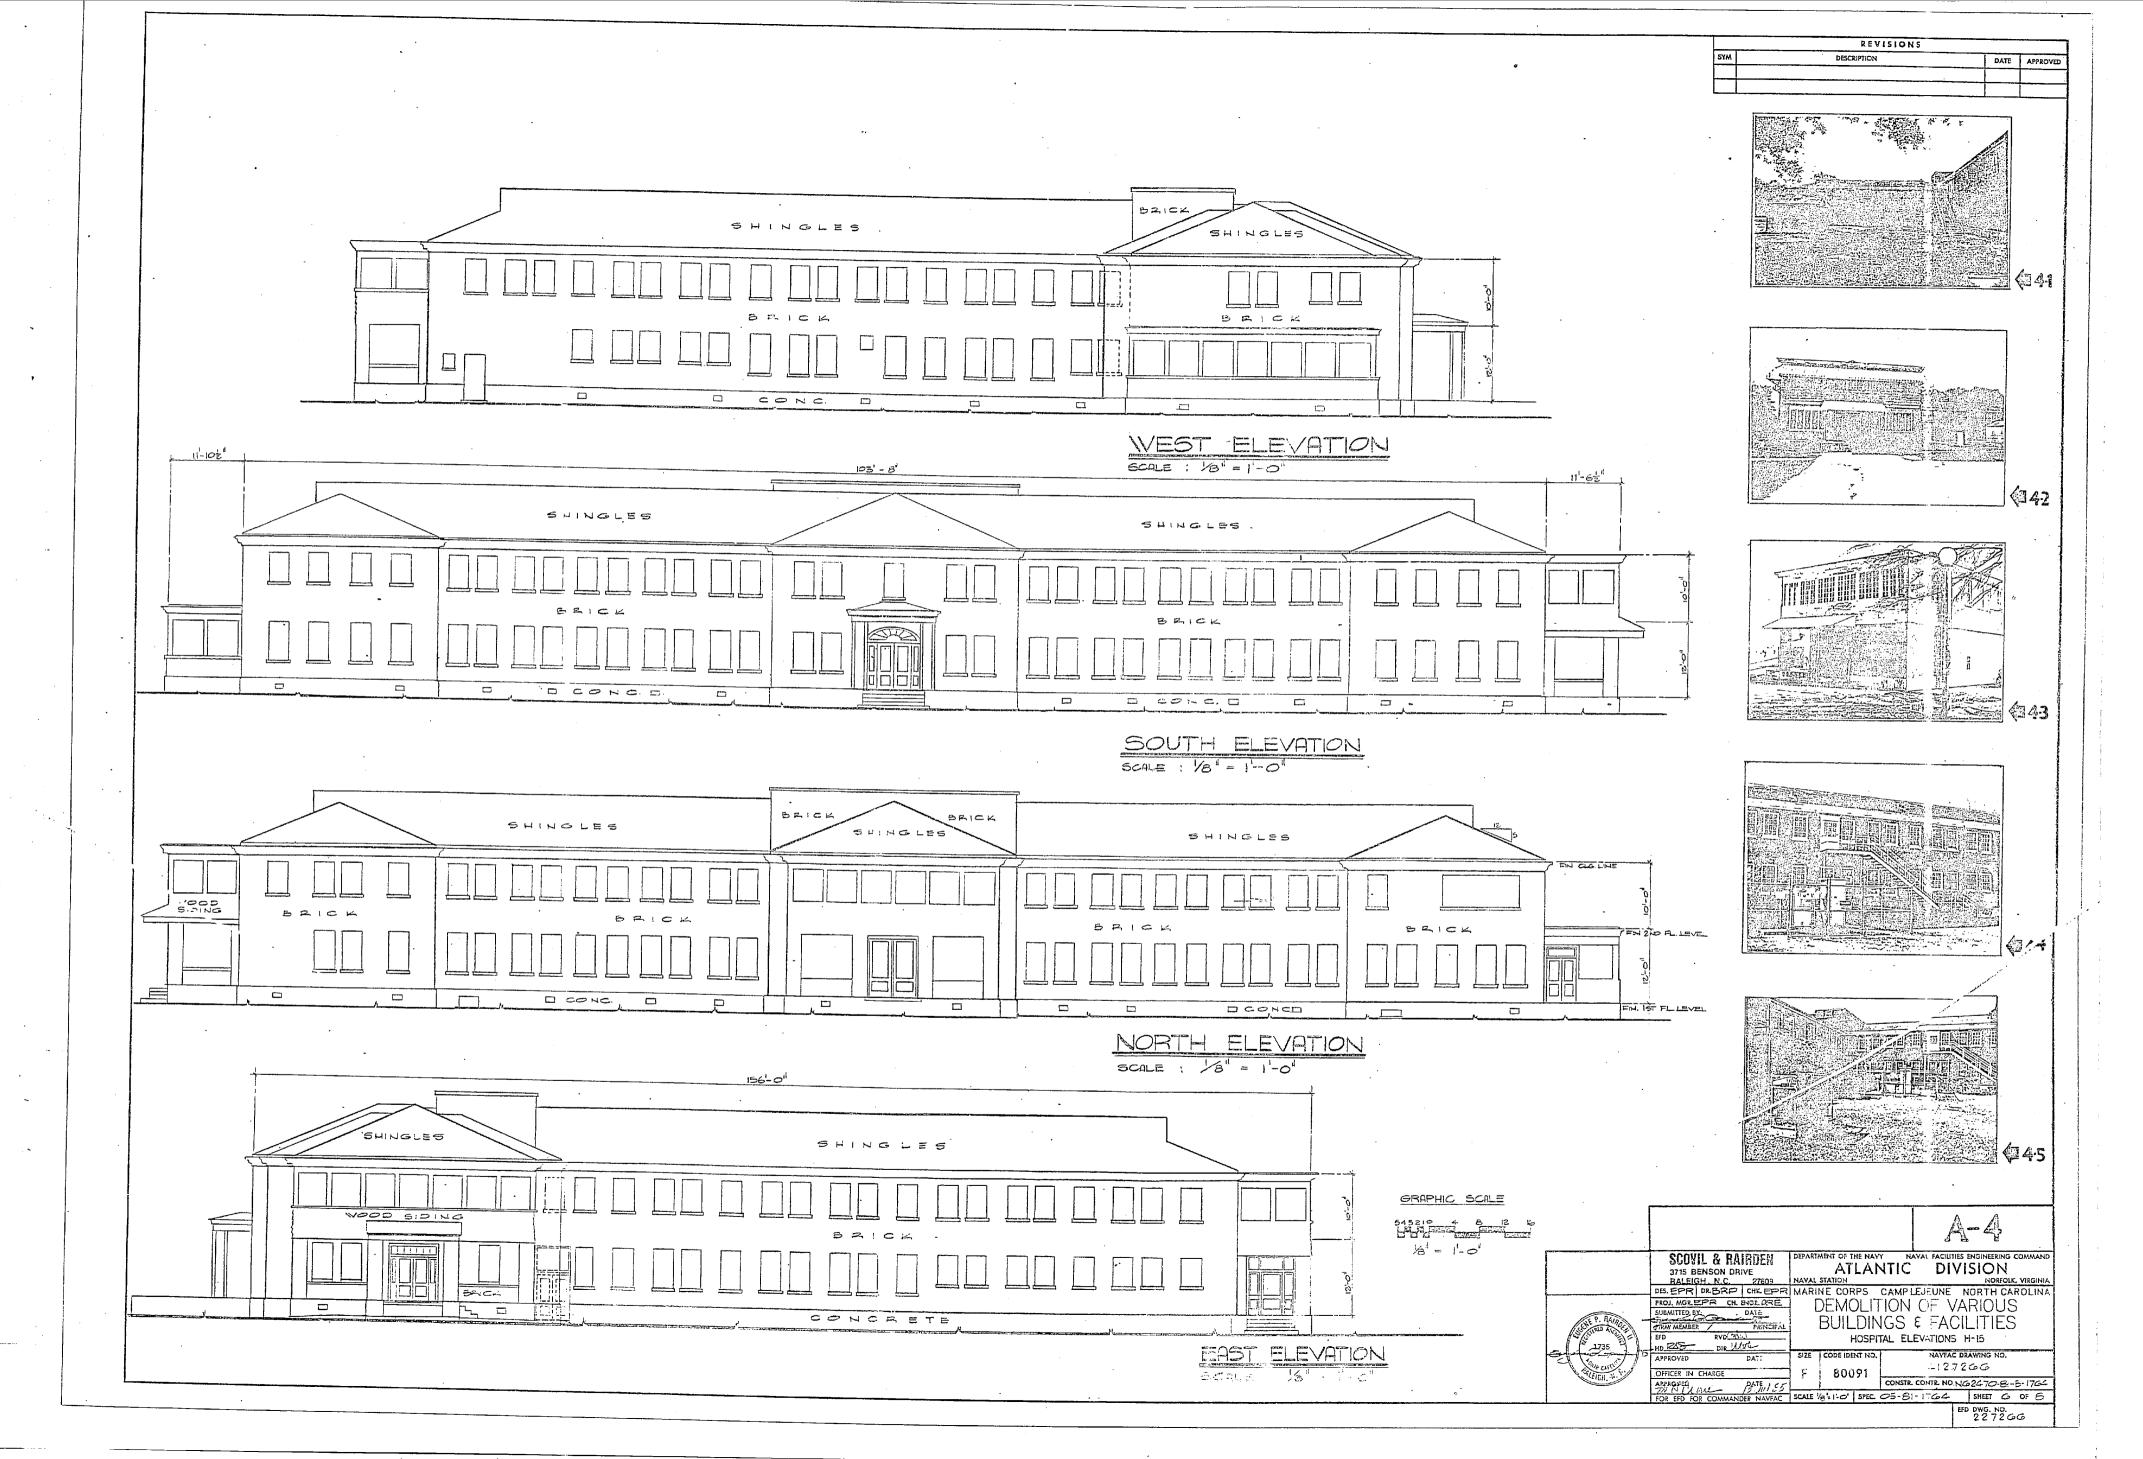

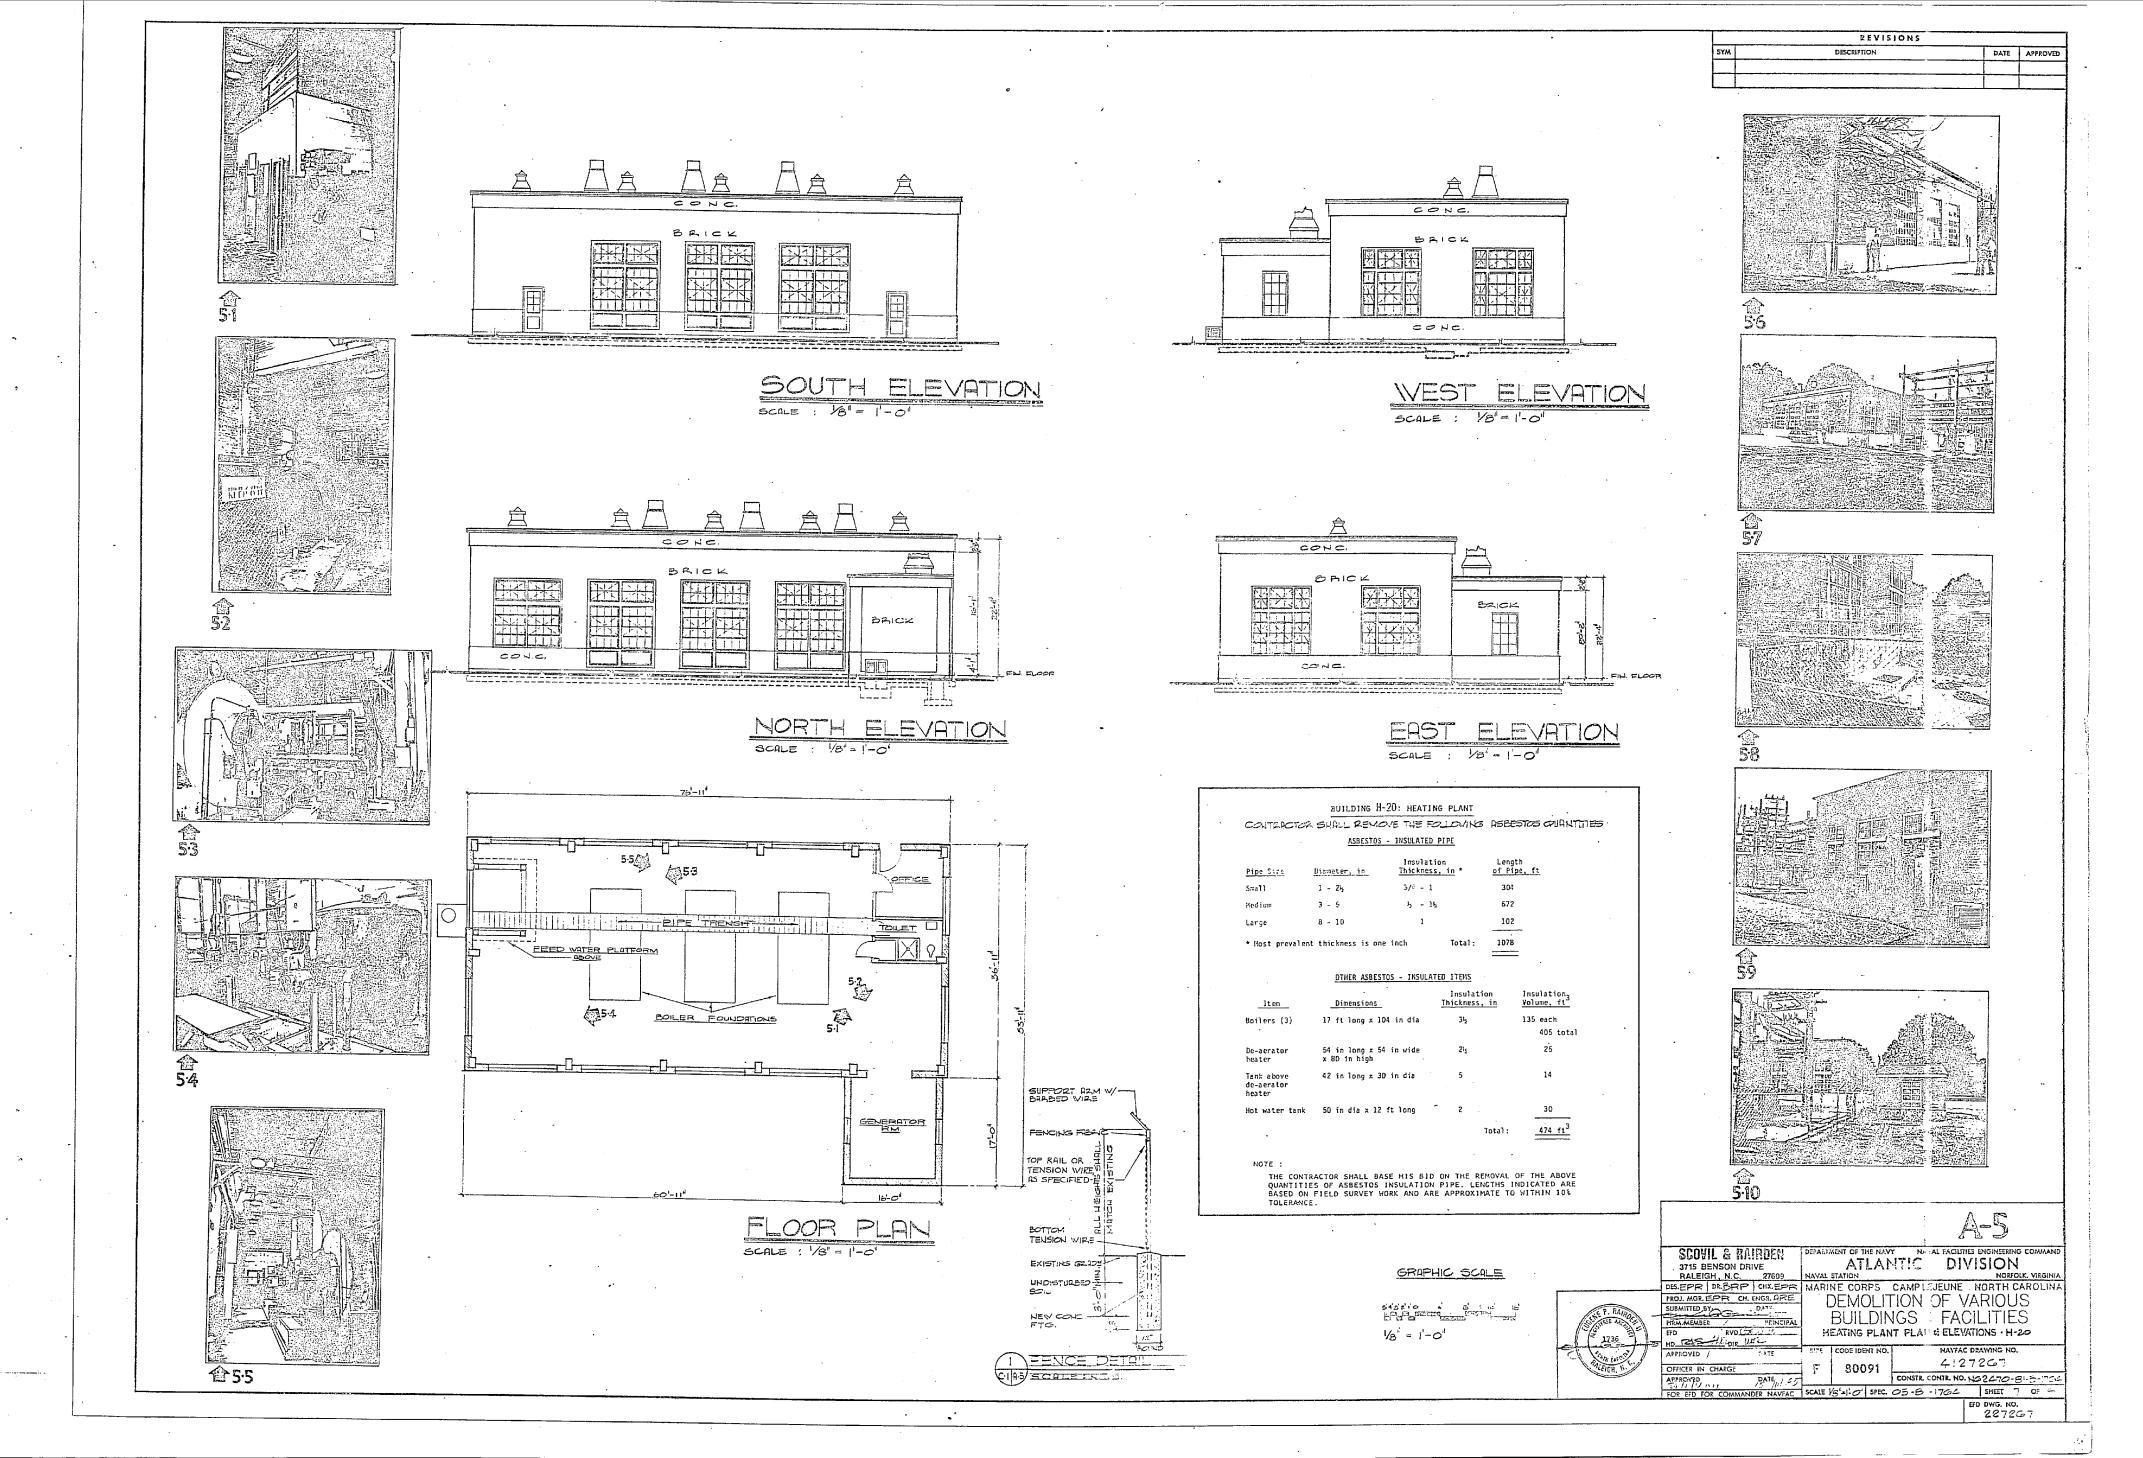

	a. :
	•
	: : : :
·	
	•
	•
·-	<i>!</i>

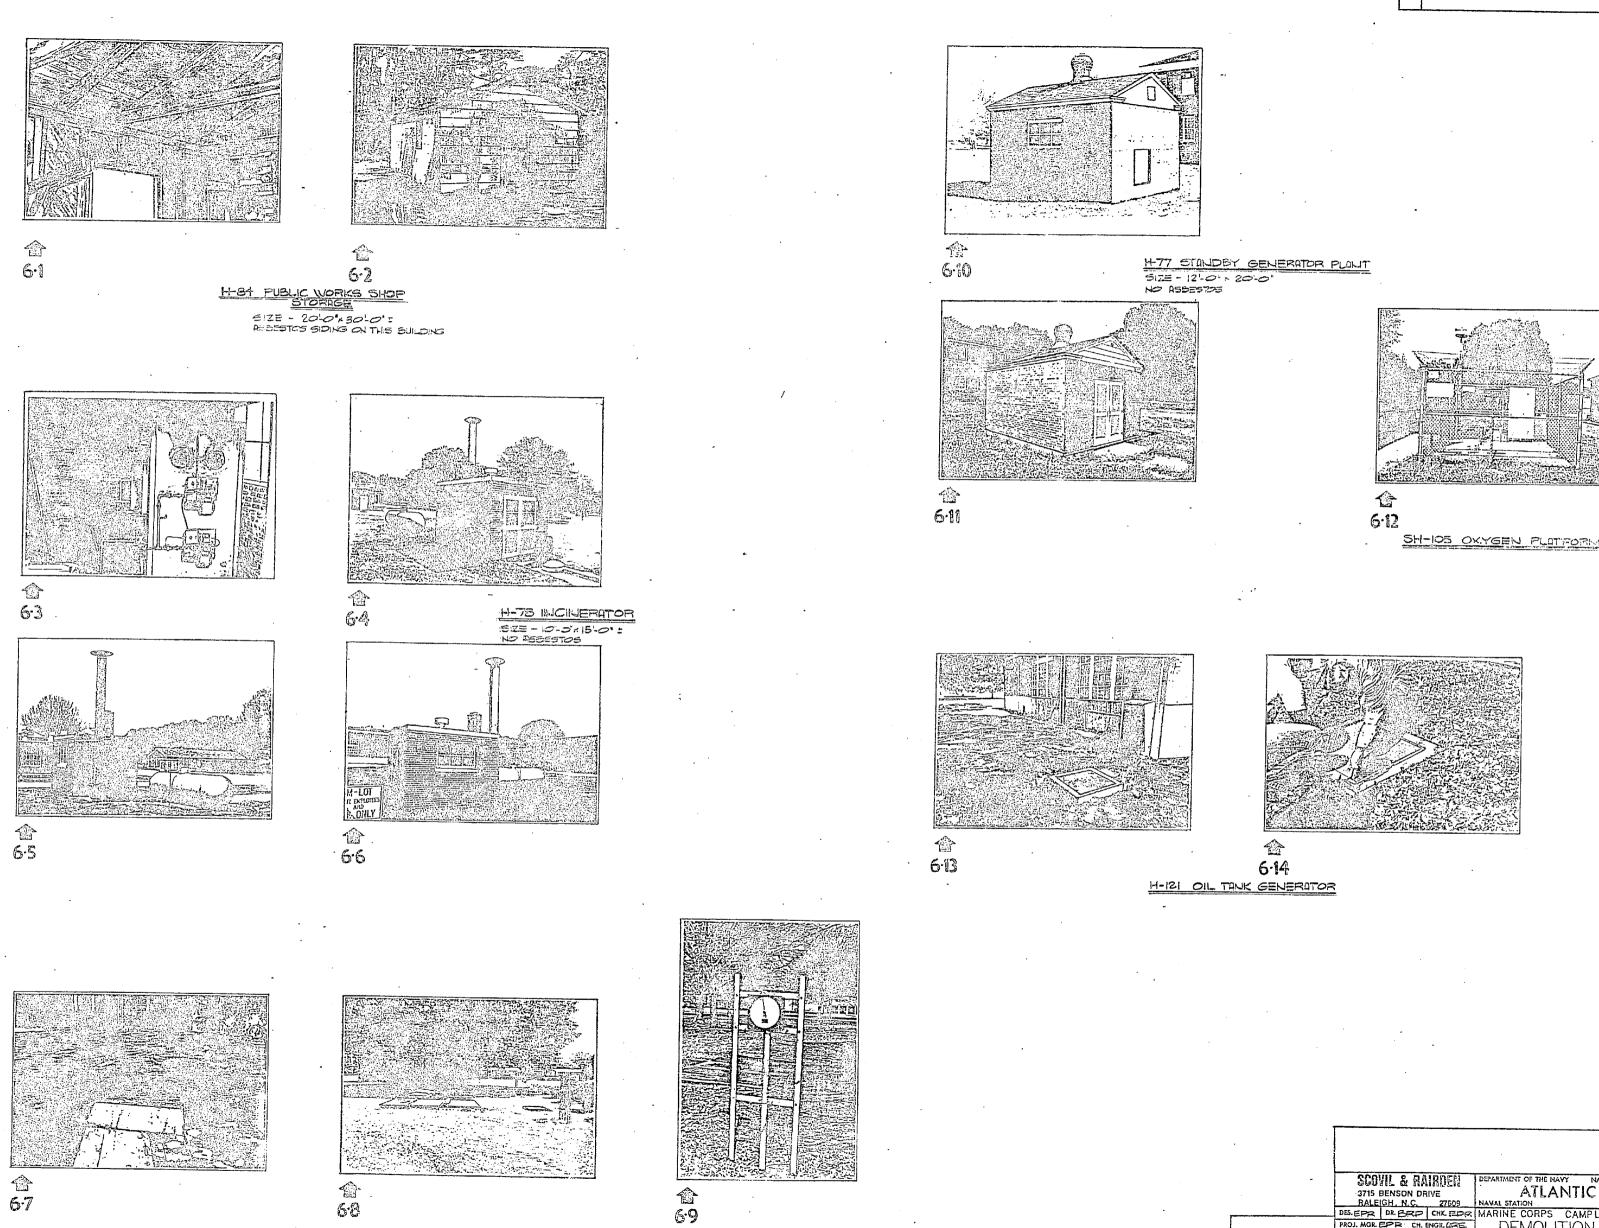

H-118 E H-119 OIL TANKS

SCOVIL & RAIBUEN DEPARTMENT OF THE NAVY NAVAL FACILITIES ENGINEERING COMMAND ATLANTIC DIVISION NORFOLK, VIRGINIA DES. EPR DR. BPP CHK EPPR MARAIL STATION NORFOLK, VIRGINIA DES. EPR DR. BPP CHK EPPR MARINE CORPS CAMPLEJEUNE NORTH CAROLINA PROJ. MGR. EPR DATE DEMOLITION OF VARIOUS SUBMITTED BY DATE BRINCIPAL BUILDINGS & FACILITIES DATE BUILDINGS & FACILITIES DATE BUILDING BU

REVISIONS

DATE APPROVED

