
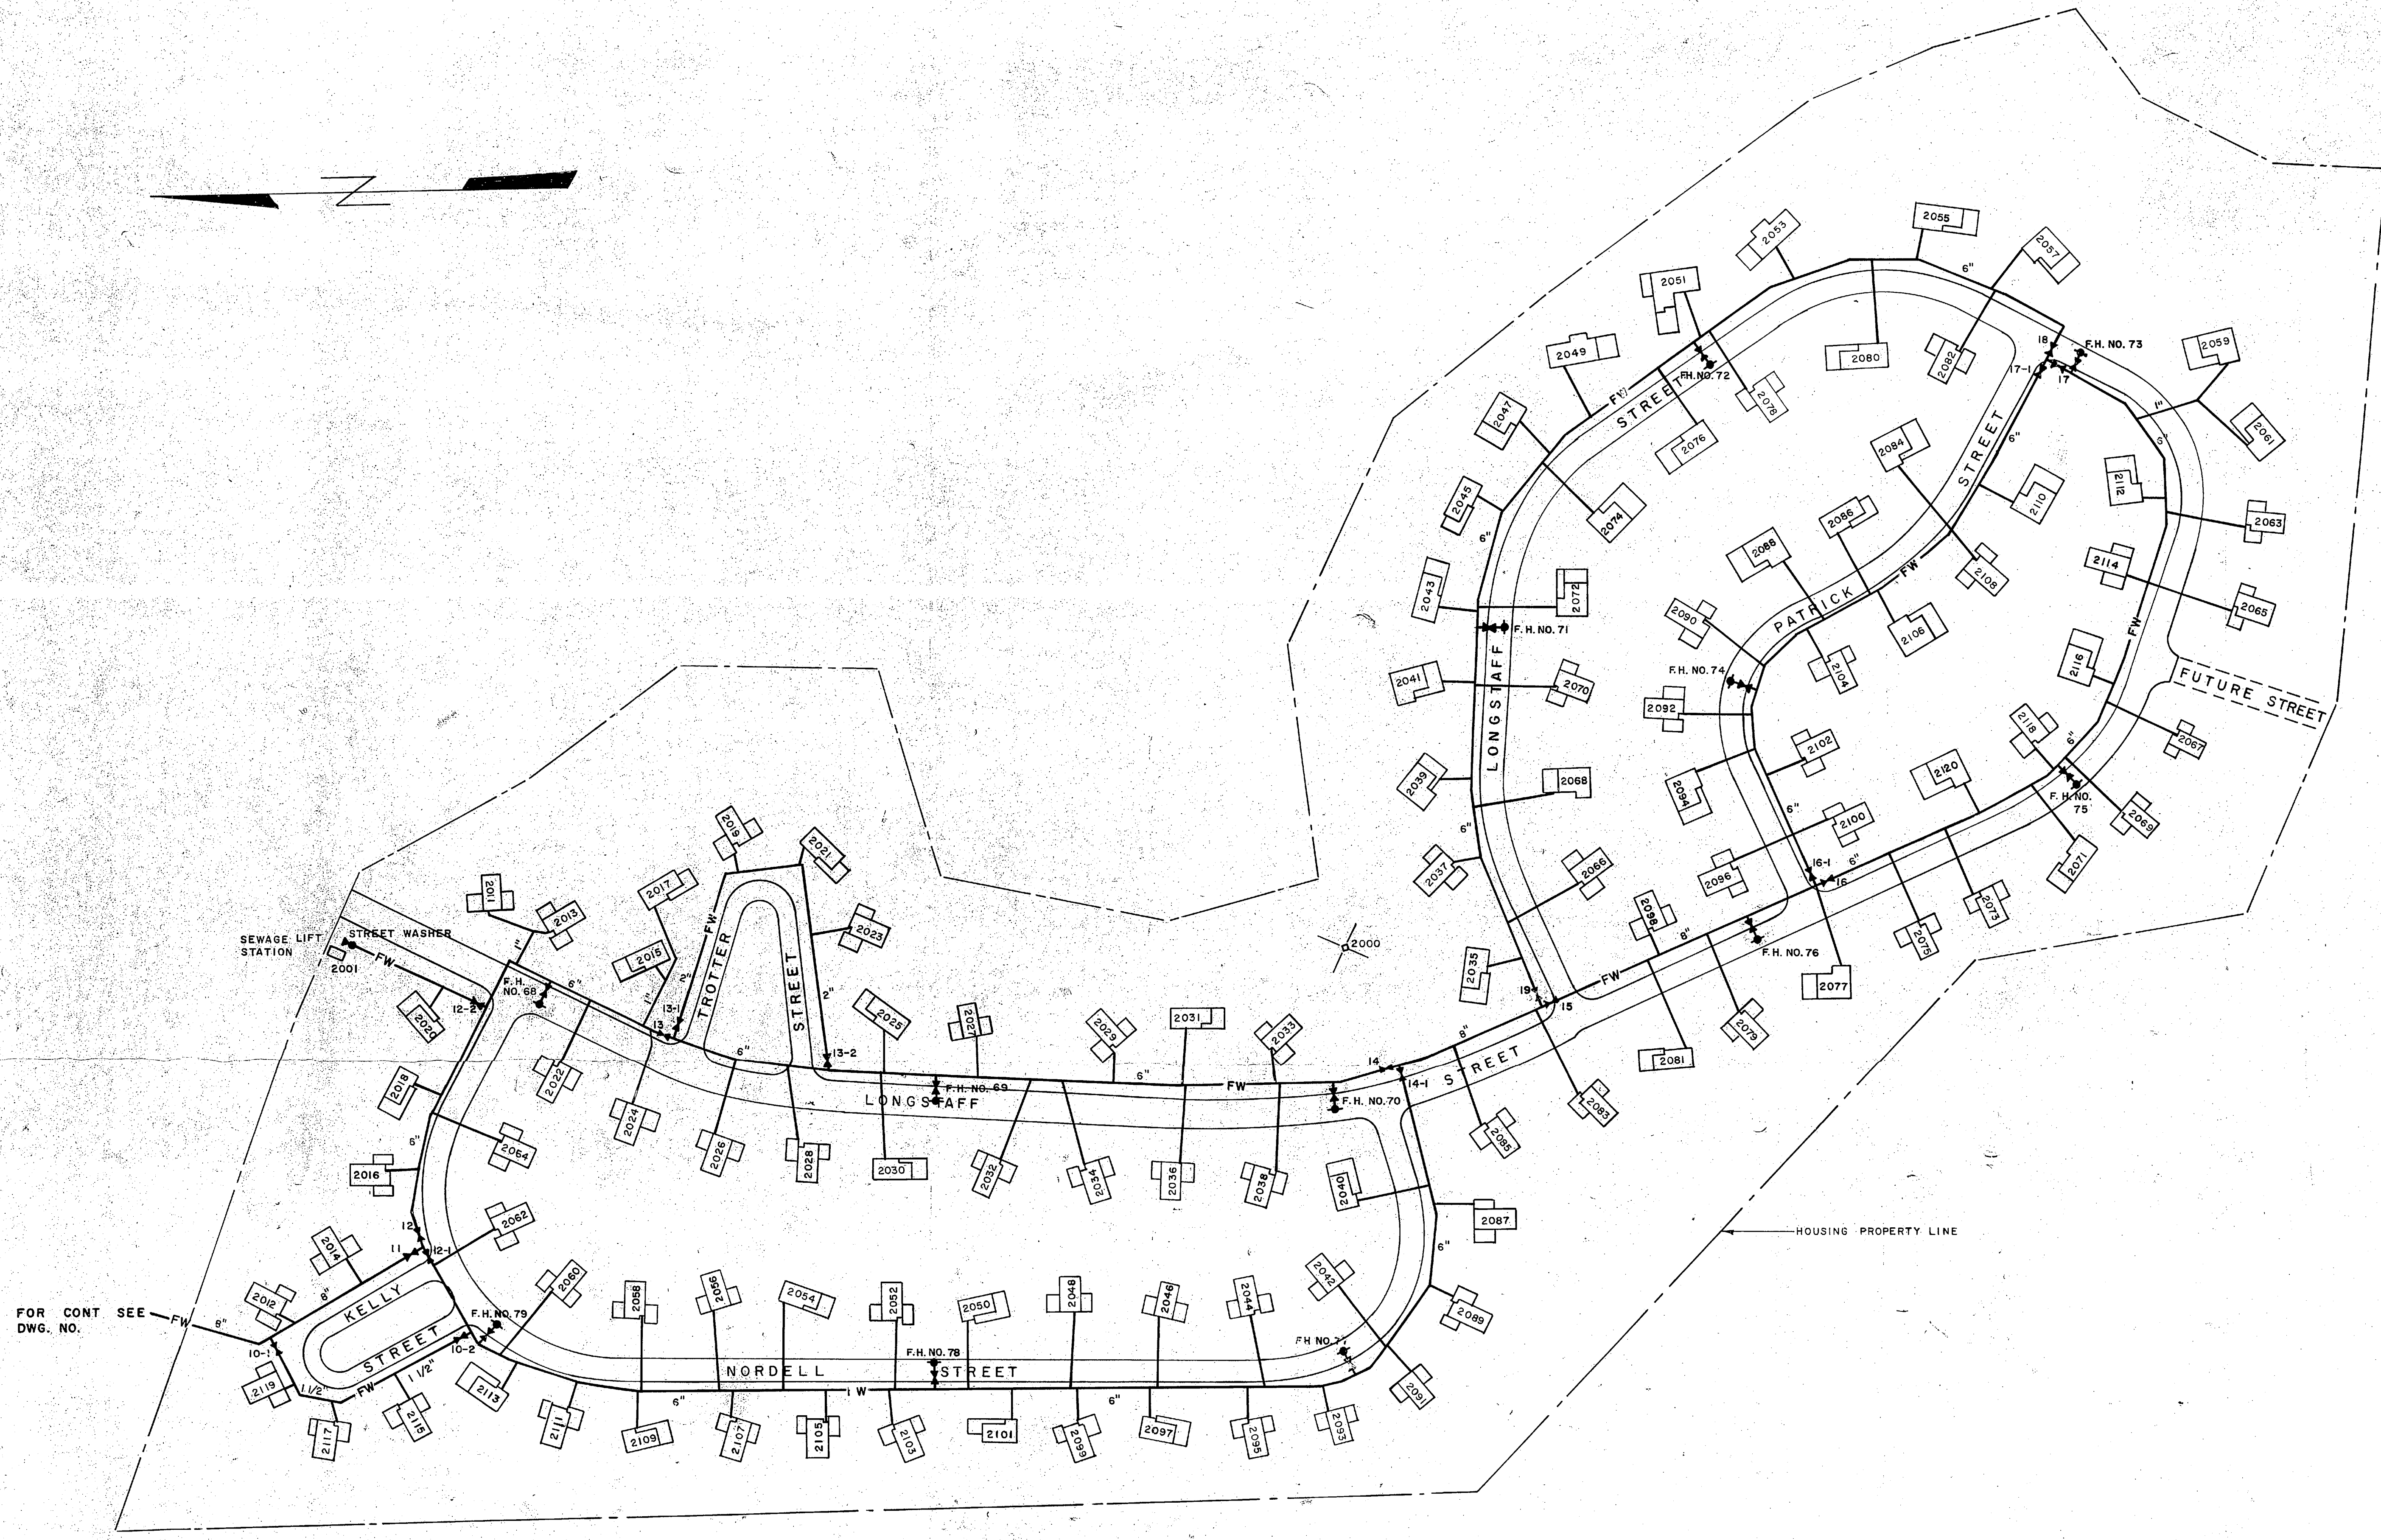


1 2 3 4 5 6 7 8 9 10 11 12 13 14 15

K
J
I
H
G
F
E
D
C
B
A

REVISIONS			
SYM	DESCRIPTION	DATE	APPROVED

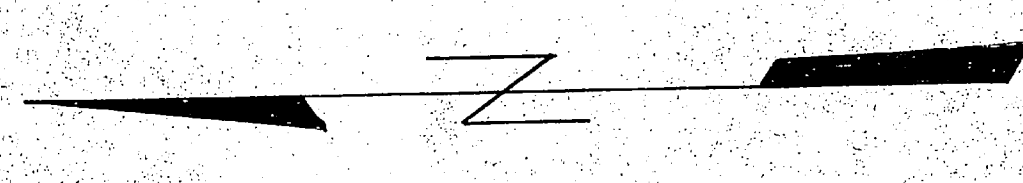


M.O.Q. HOUSING AREA

GENERAL NOTES
 1 ALL HOUSE LATERALS ARE 3/4" EXCEPT AS NOTED.

LEGEND

— FW —	EXISTING FRESH WATER MAIN
— G.V. NO. —	GATE VALVE & NO.
— F.H. NO. —	FIRE HYDRANT NO. & VALVE
— SW —	STREET WASHER
— [] —	EXISTING STRUCTURE

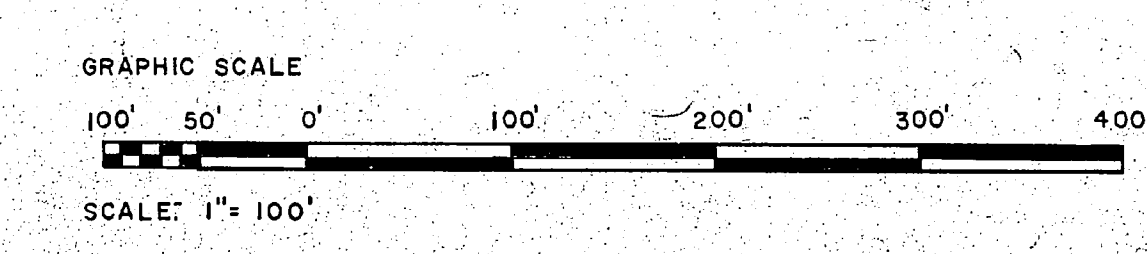


PUBLIC WORKS DEPT MARINE CORPS BASE CAMP LEJEUNE, N.C.		DEPARTMENT OF THE NAVY NAVAL FACILITIES ENGINEERING COMMAND ATLANTIC DIVISION MARINE CORPS BASE, CAMP LEJEUNE, N.C.	
DES. DR. CHK.	APPROVED DATE	WATER SYSTEM MOQ MCAS(H)	
PROGMR CH ENGR	SATISFACTORY TO DATE	SIZE	CODE IDENT NO.
PUBLIC WORKS OFFICER	DATE	F 80091	PW DWG. 13300
COMMANDING GENERAL	DATE	CONSTR CONTR NO.	NAVFAC-DRAWING NO.
EFD RVD	DATE	SCALE	SPEC
HD DIR	DATE	SHEET 5 OF 7	LANTDIV DWG NO.
APPROVED DATE	DATE	13	14
FOR COMMANDER, NAVFAC	DATE	15	15

1 2 3 4 5 6 7 8 9 10 11 12 13 14 15




REVISIONS			
SYM	DESCRIPTION	DATE	APPROVED

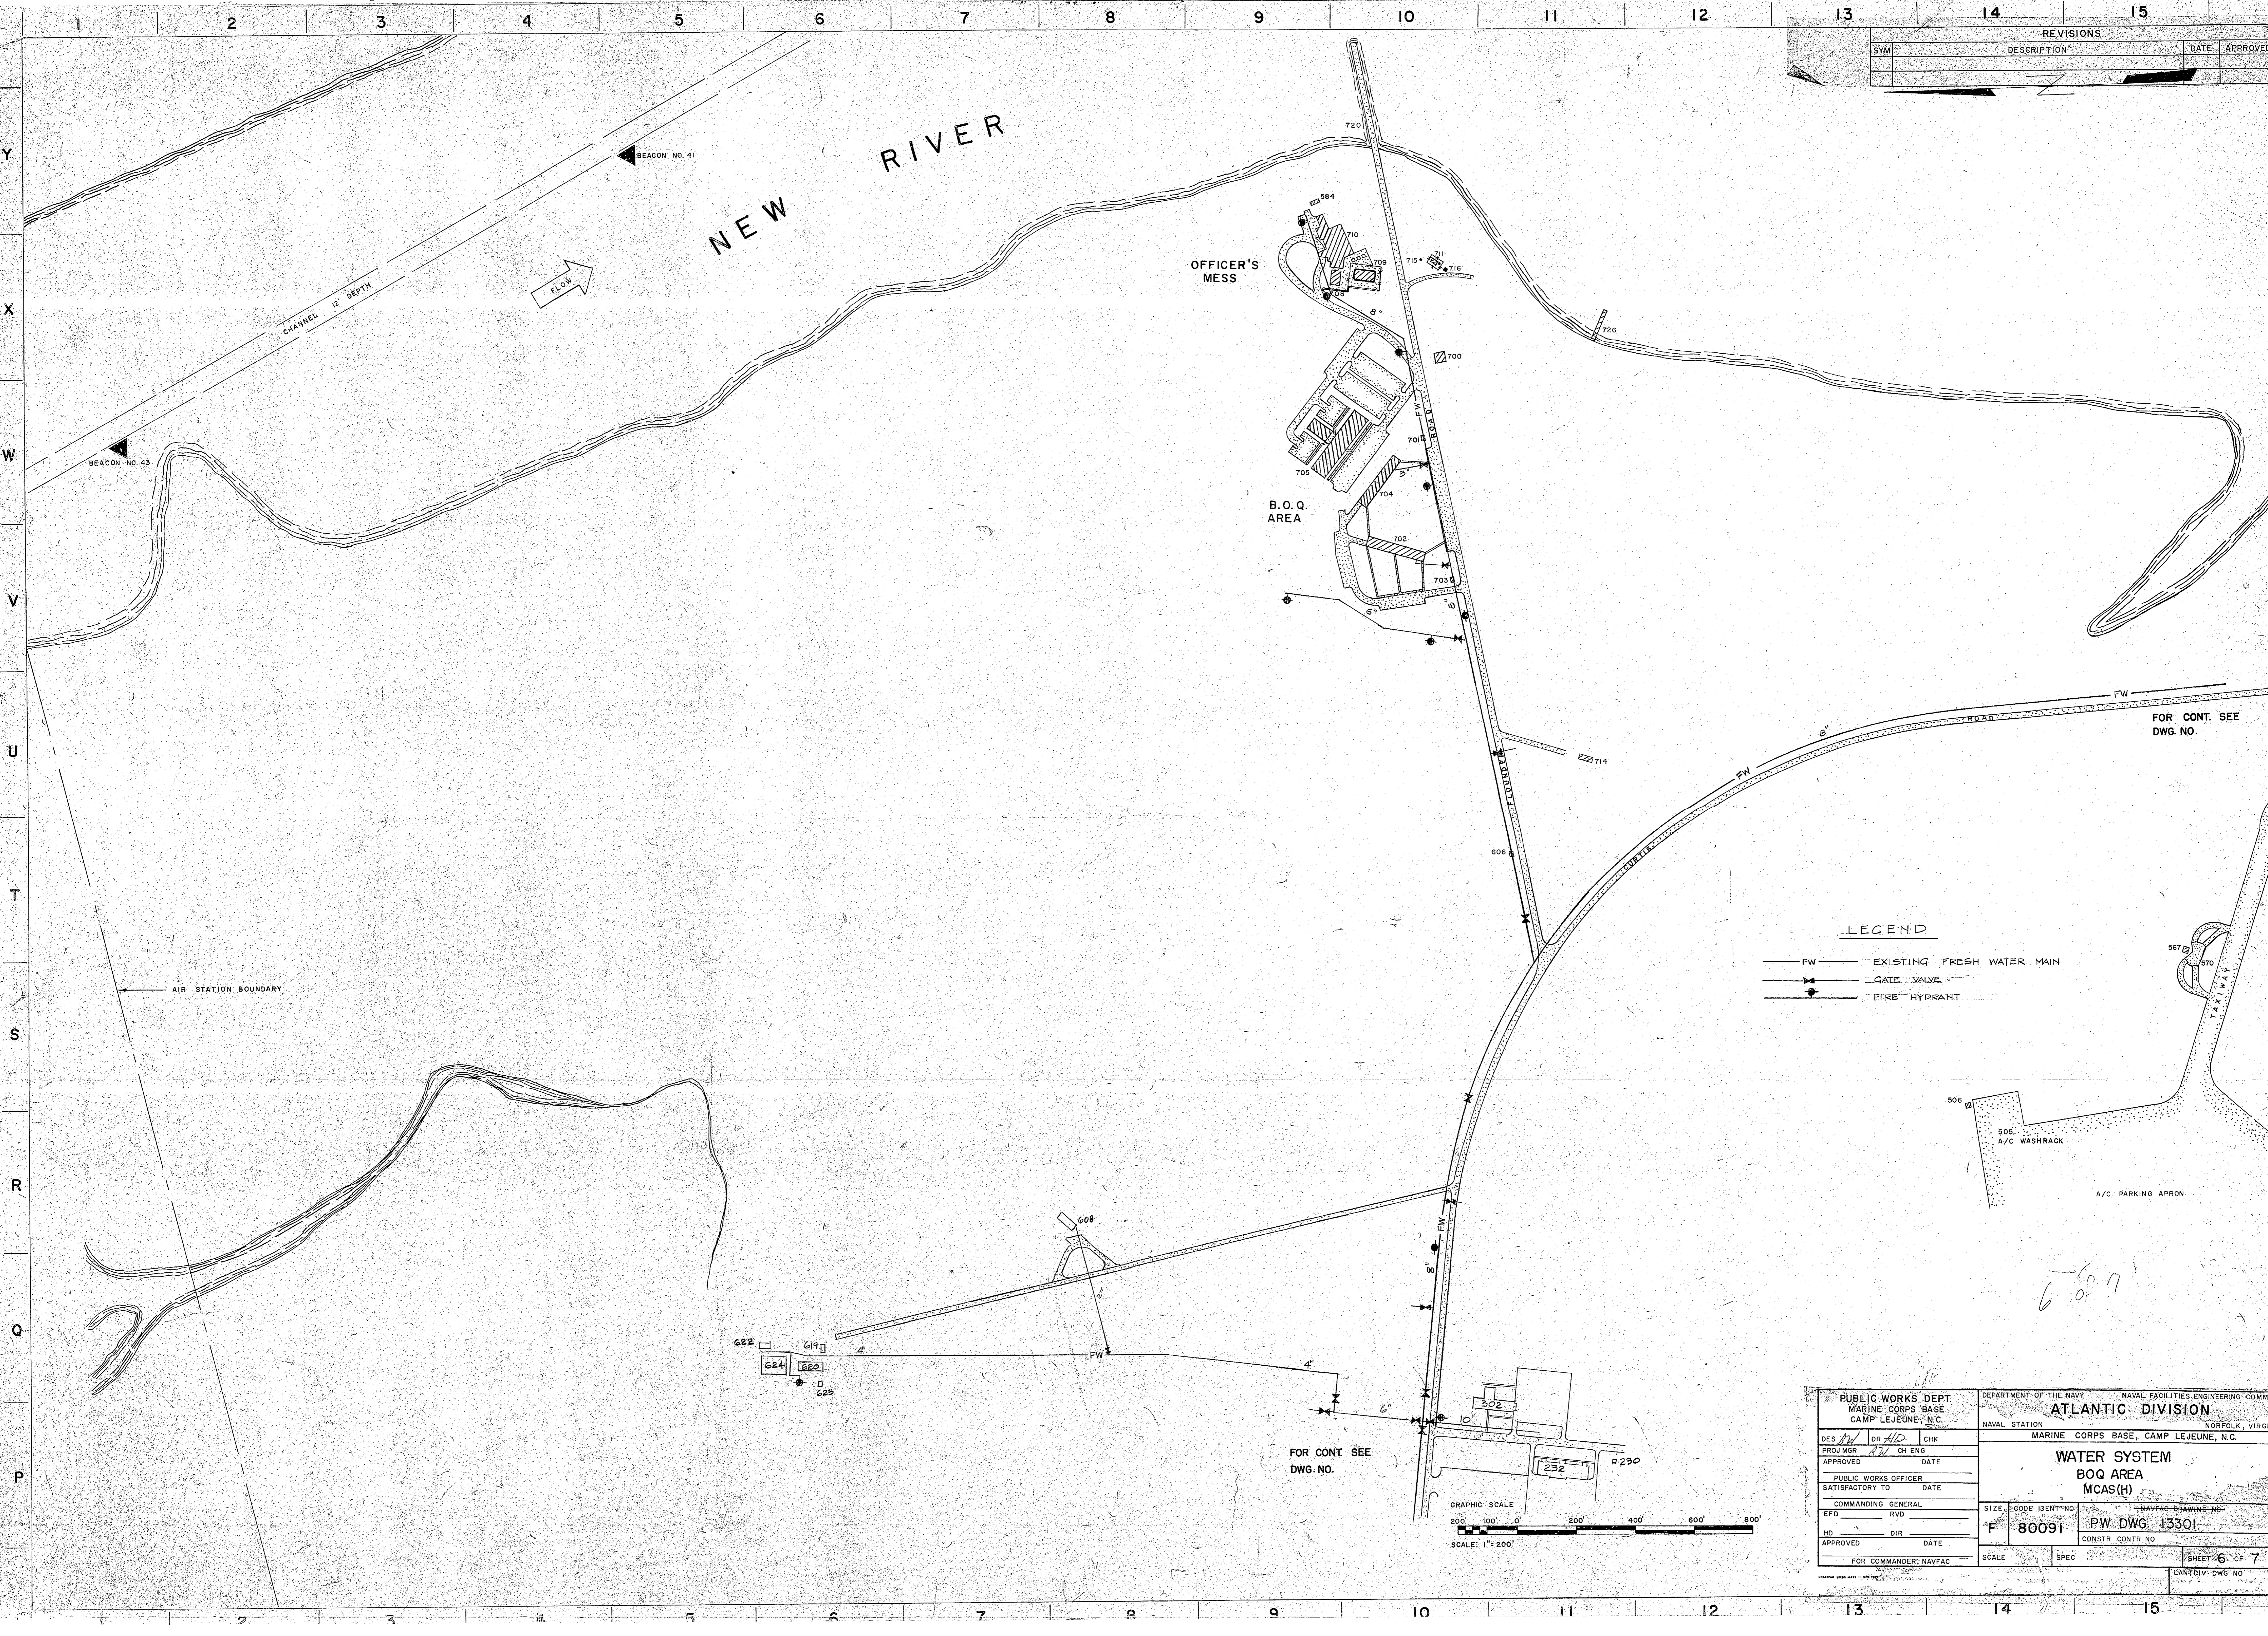

LEGEND

— FW —	EXISTING FRESH WATER MAIN
— GATE VALVE —	GATE VALVE
— FIRE HYDRANT —	FIRE HYDRANT

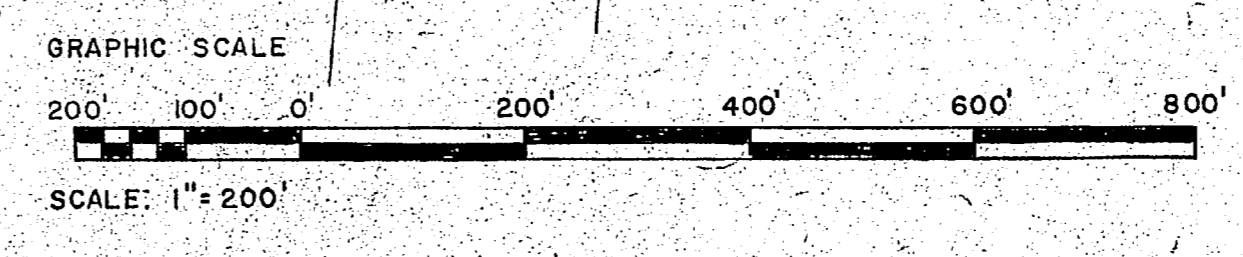

PUBLIC WORKS DEPT. MARINE CORPS BASE CAMP LEJEUNE, N.C.			DEPARTMENT OF THE NAVY NAVAL FACILITIES ENGINEERING COMMAND ATLANTIC DIVISION MARINE CORPS BASE, CAMP LEJEUNE, N.C.		
DES: <i>HW</i>	DR: <i>HD</i>	CHK:	MARINE CORPS BASE, CAMP LEJEUNE, N.C.		
SCALE:		SPEC:		SHEET 6 OF 7	
PW DWG: 13301		CONSTR CONTR NO:		CAMP DIV - DWG NO:	

