



REVISIONS			
SYM	DESCRIPTION	DATE	APPROVED
UP-DATED		8-27-75	

LEGEND

- EXISTING STRUCTURE
- EXISTING SANITARY SEWER
- FORCED MAIN SANITARY SEWER
- M.H. 7
- M.H. 8
- M.H. 15
- M.H. 18
- M.H. 19
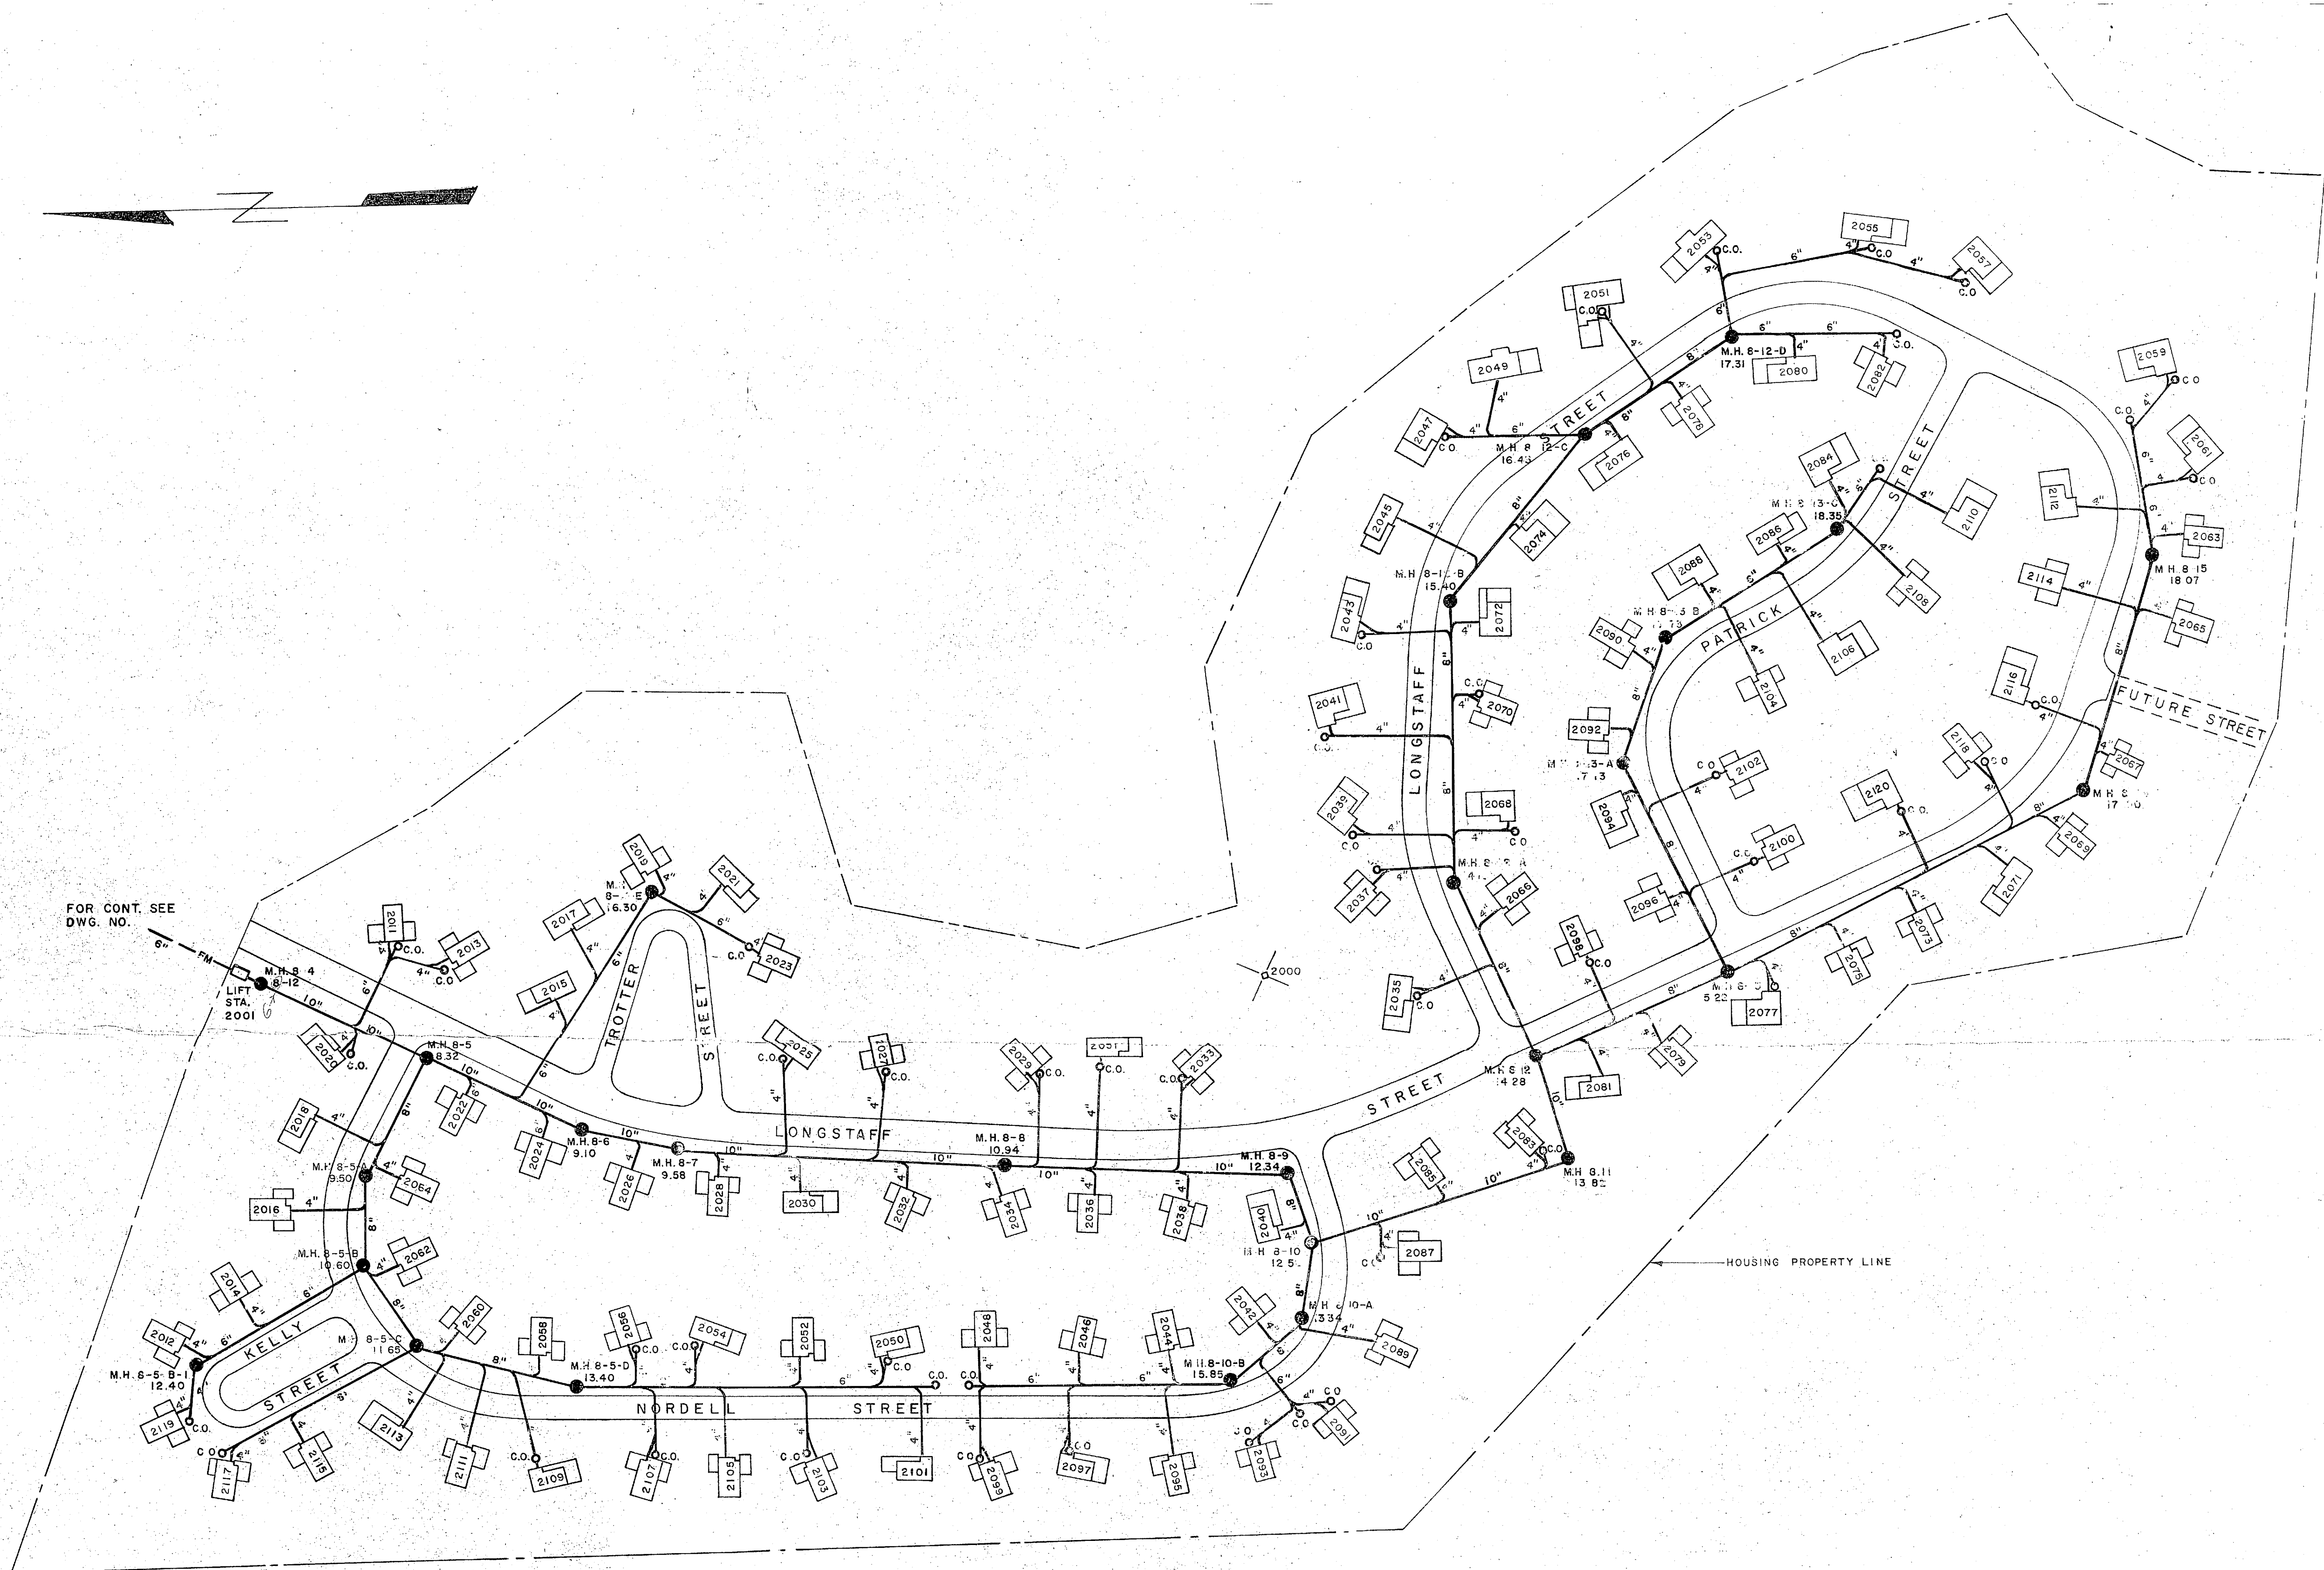


M.O.Q. HOUSING AREA

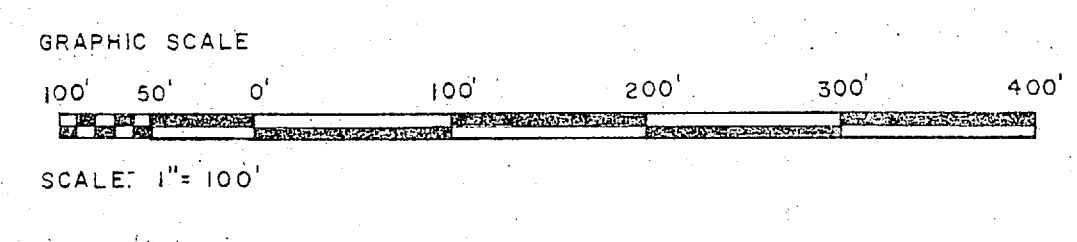

DES.	
DRWN.	
CHKD.	
APPROVED	DATE
PUBLIC WORKS OFFICER	
APPROVED	DATE
DIC FOR COMMANDER NPEC	CODE TIGHT. NO.
APPROVED	DATE
	SCALE GRAPHIC

MOQ SEWER SYSTEM


REVISIONS			
SYM	DESCRIPTION	DATE	APPROVED
UP-DATED		8-27-75	

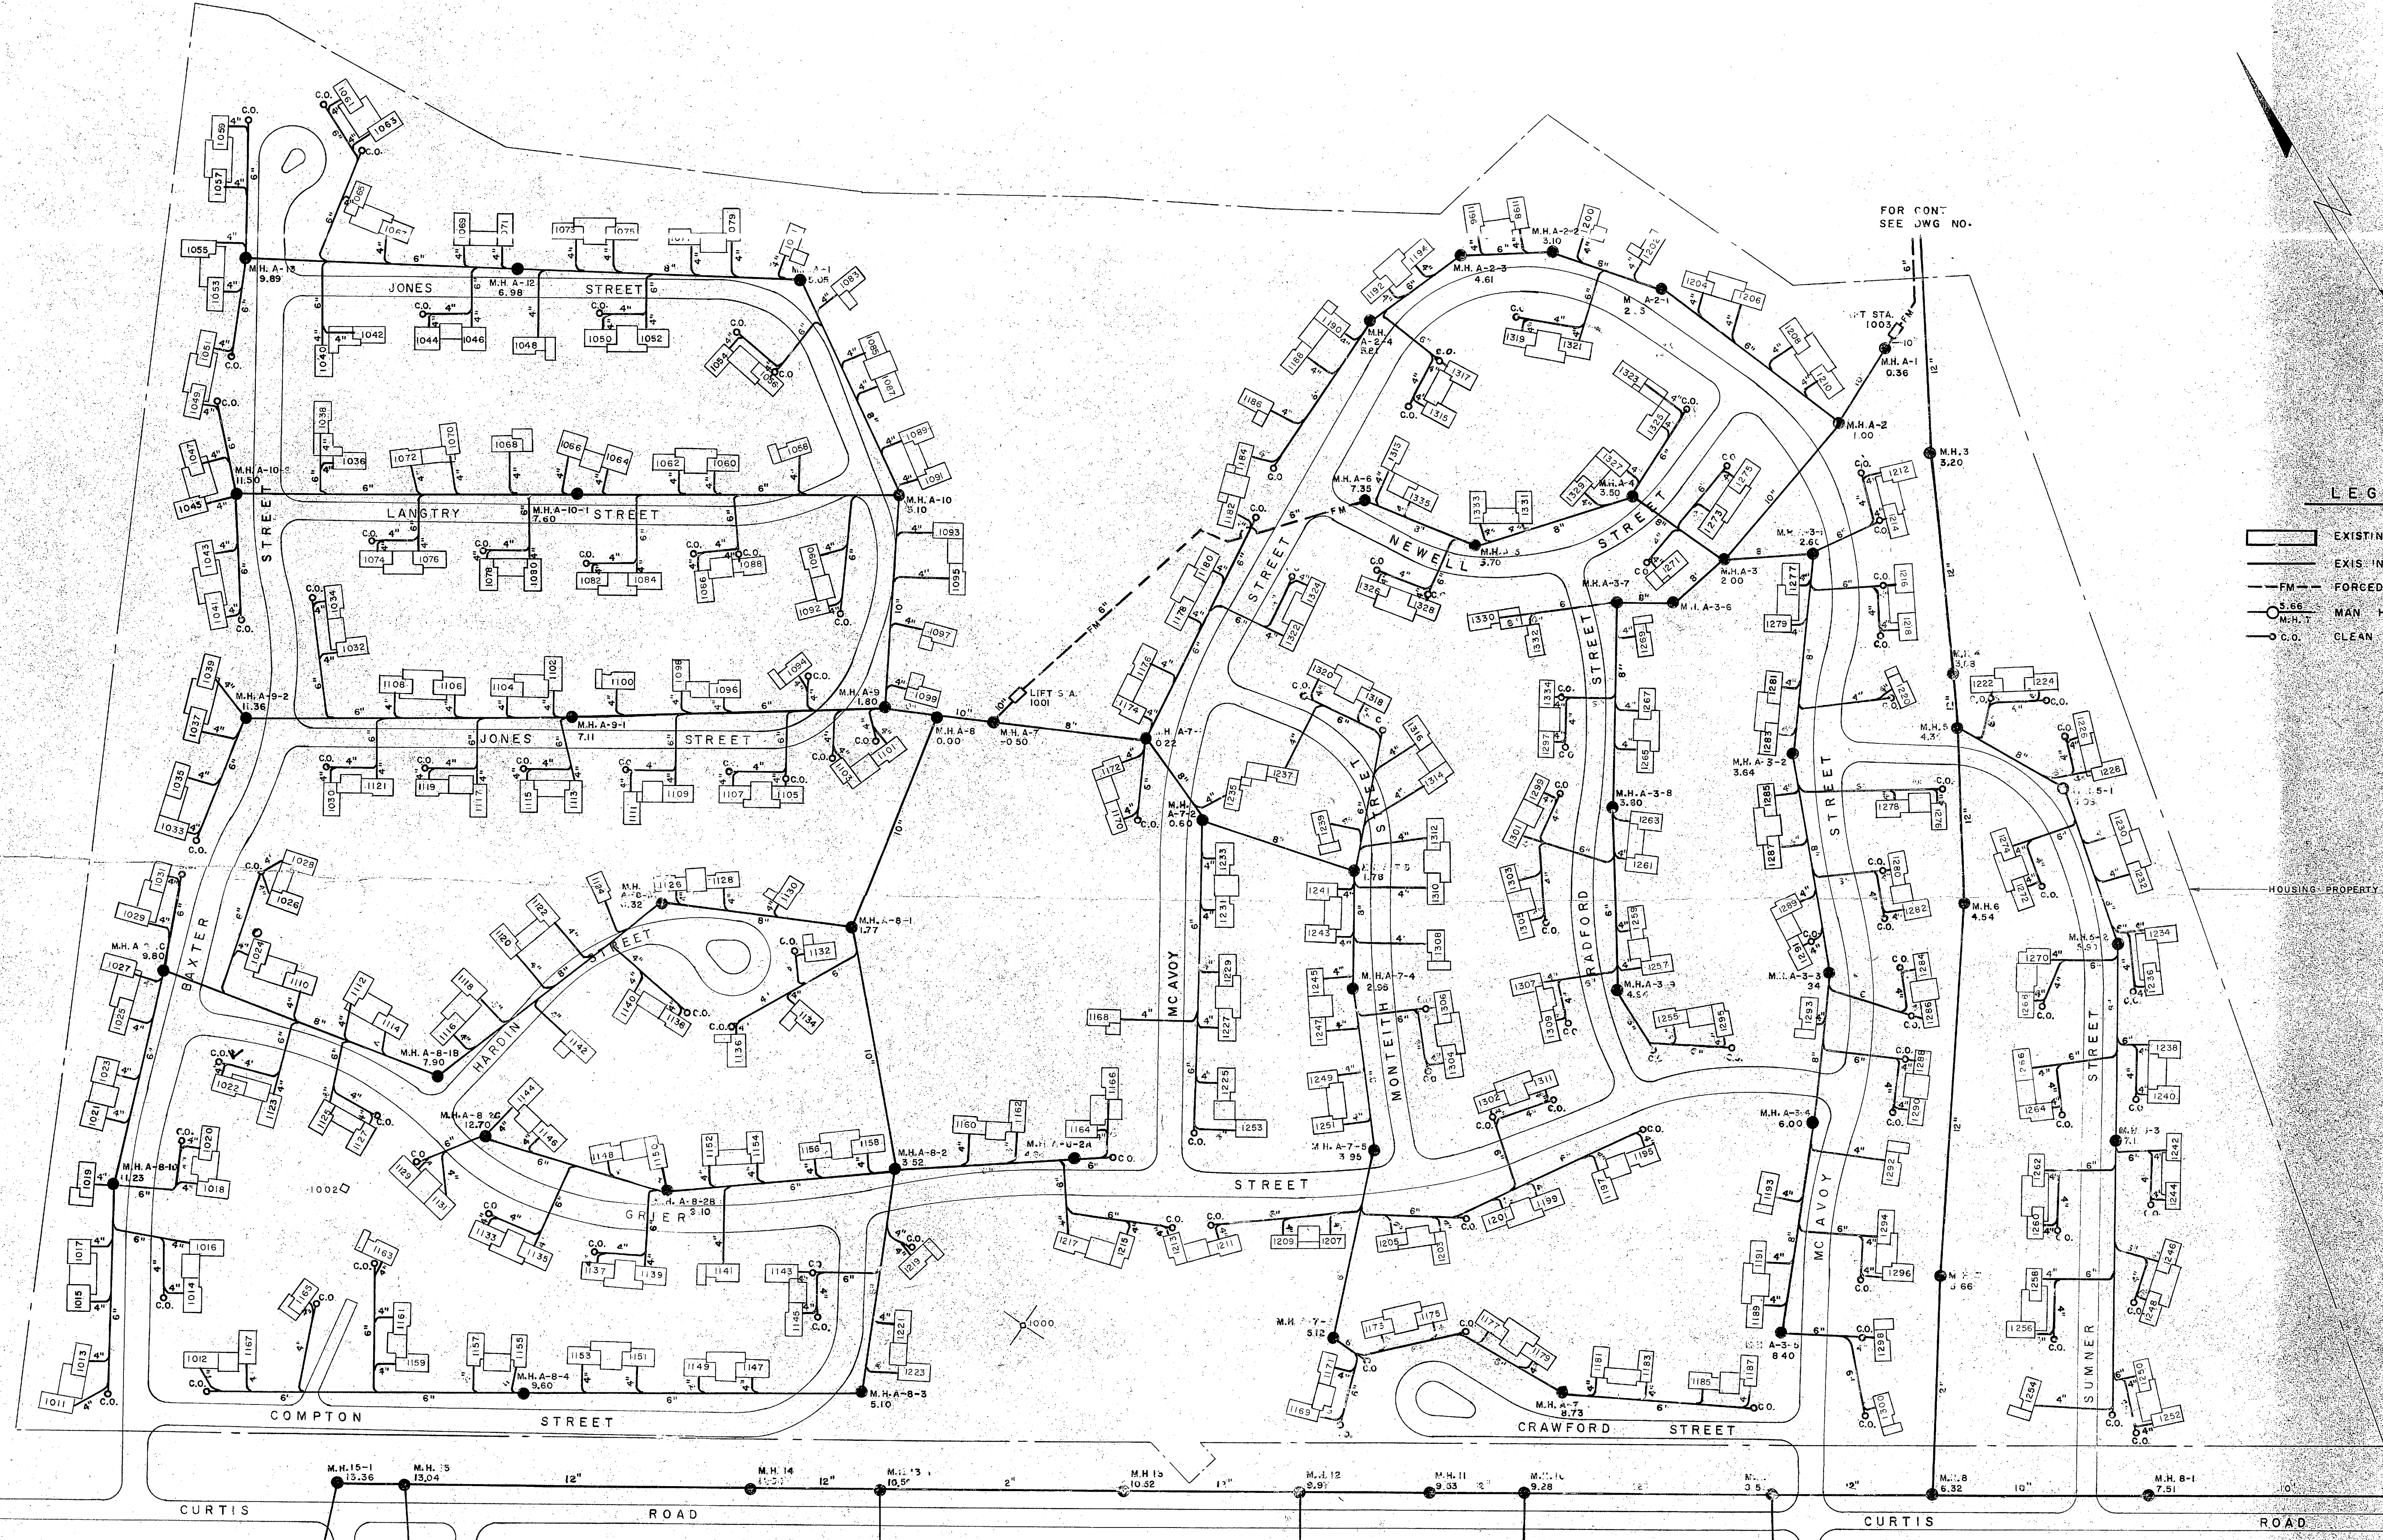

LEGEND

- EXISTING STRUCTURE
- EXISTING SANITARY SEWER
- FM FORCED MAIN SANITARY SEWER
- M.H. T. MAN HOLE, NUMBER & ELEVATION
- C.O. CLEAN OUT

M.E.M.Q. HOUSING AREA

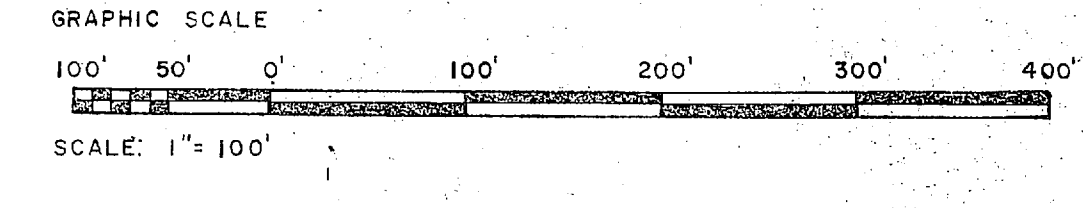

DES. _____ DRAWN. _____ CHKD. _____ APPROVED. _____ DATE _____ PUBLIC WORKS OFFICER _____ APPROVED _____ DATE _____ DCCC FOR COMMANDER NFEC _____ DATE _____	DEPARTMENT OF THE NAVY MARINE CORPS AIR STATION (HELICOPTER), NEW RIVER JACKSONVILLE, NORTH CAROLINA MEMQ SEWER SYSTEM CODE IDENT. NO. _____ SIZE _____ PW DRAWING NO. 13275 CONSTR. CONTR. NO. _____ SCALE: GRAPHIC SPEC _____ SHEET 1 OF 15
--	--

