


LEGEND

EXIST.	NEW	
		STRUCTURE
		BITUMINOUS PAVING
		STORM DRAINAGE
		STEAM
		CONDENSATE
		PRIMARY CHILLED WATER SUPPLY
		PRIMARY CHILLED WATER RETURN
		UNDERGROUND ELECTRICAL
		UNDERGROUND TELEPHONE
		UNDERGROUND FIRE ALARM
		OVERHEAD POWER
		PAD MTD. TRANSFORMER
		WATER
		SANITARY SEWER
		FIRE HYDRANT
		TO BE REMOVED

254 PARKING SPACES PROVIDED.
ADEQUATE PARKING EXISTS WEST
OF RIVER ROAD.


STORM DRAINAGE PLAN

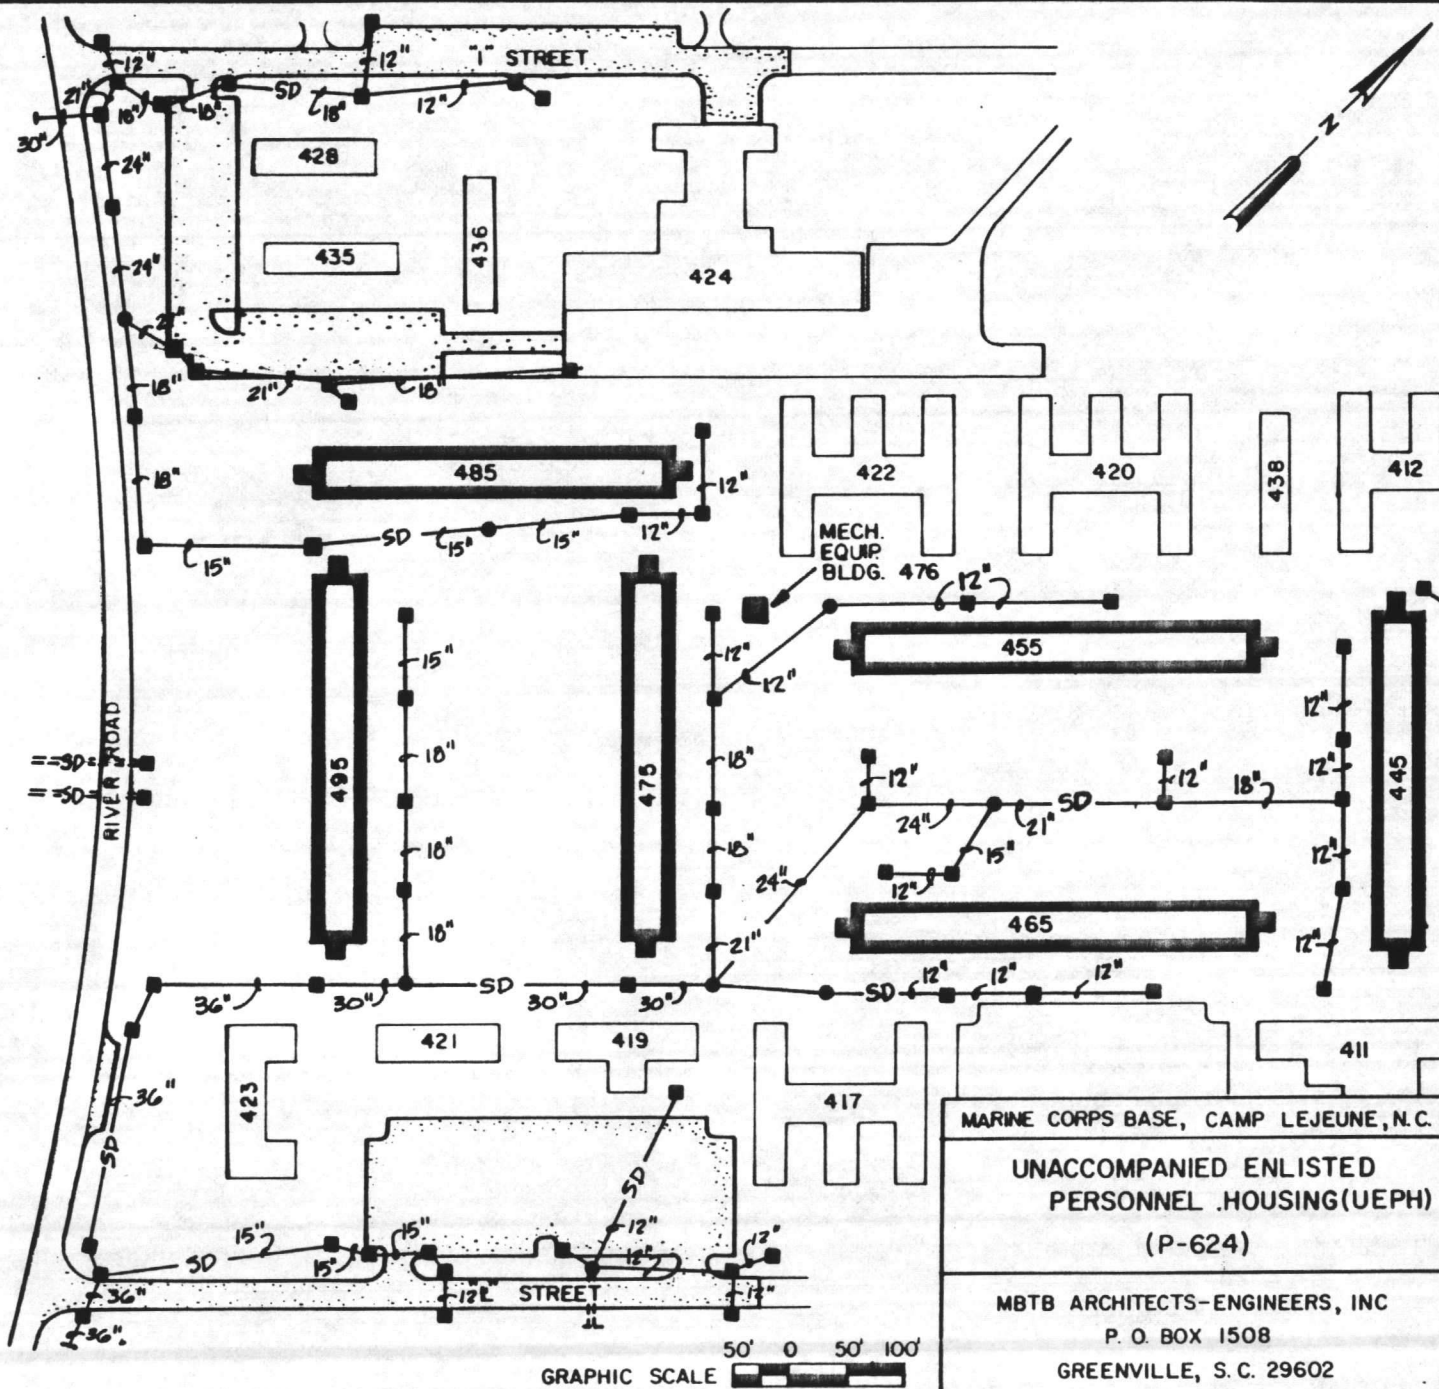

MARINE CORPS BASE, CAMP LEJEUNE, N.C.

UNACCOMPANIED ENLISTED
PERSONNEL HOUSING (UEPH)
(P-624)


MBTB ARCHITECTS-ENGINEERS, INC
P. O. BOX 1508
GREENVILLE, S. C. 29602

 

LEGEND

EXIST.	NEW	
		STRUCTURE
		BITUMINOUS PAVING
		STORM DRAINAGE
-ES-	-S-	STEAM
-EC-	-C-	CONDENSATE
-PCWS-		PRIMARY CHILLED WATER SUPPLY
-PCWR-		PRIMARY CHILLED WATER RETURN
-UE-	-UE-	UNDERGROUND ELECTRICAL
-UT-	-UT-	UNDERGROUND TELEPHONE
-FA-	-FA-	UNDERGROUND FIRE ALARM
-EP-		OVERHEAD POWER
		PAD MTD. TRANSFORMER
-EW-	-W-	WATER
-ESS-	-SS-	SANITARY SEWER
		FIRE HYDRANT
		TO BE REMOVED

WATER & SANITARY SEWER PLAN

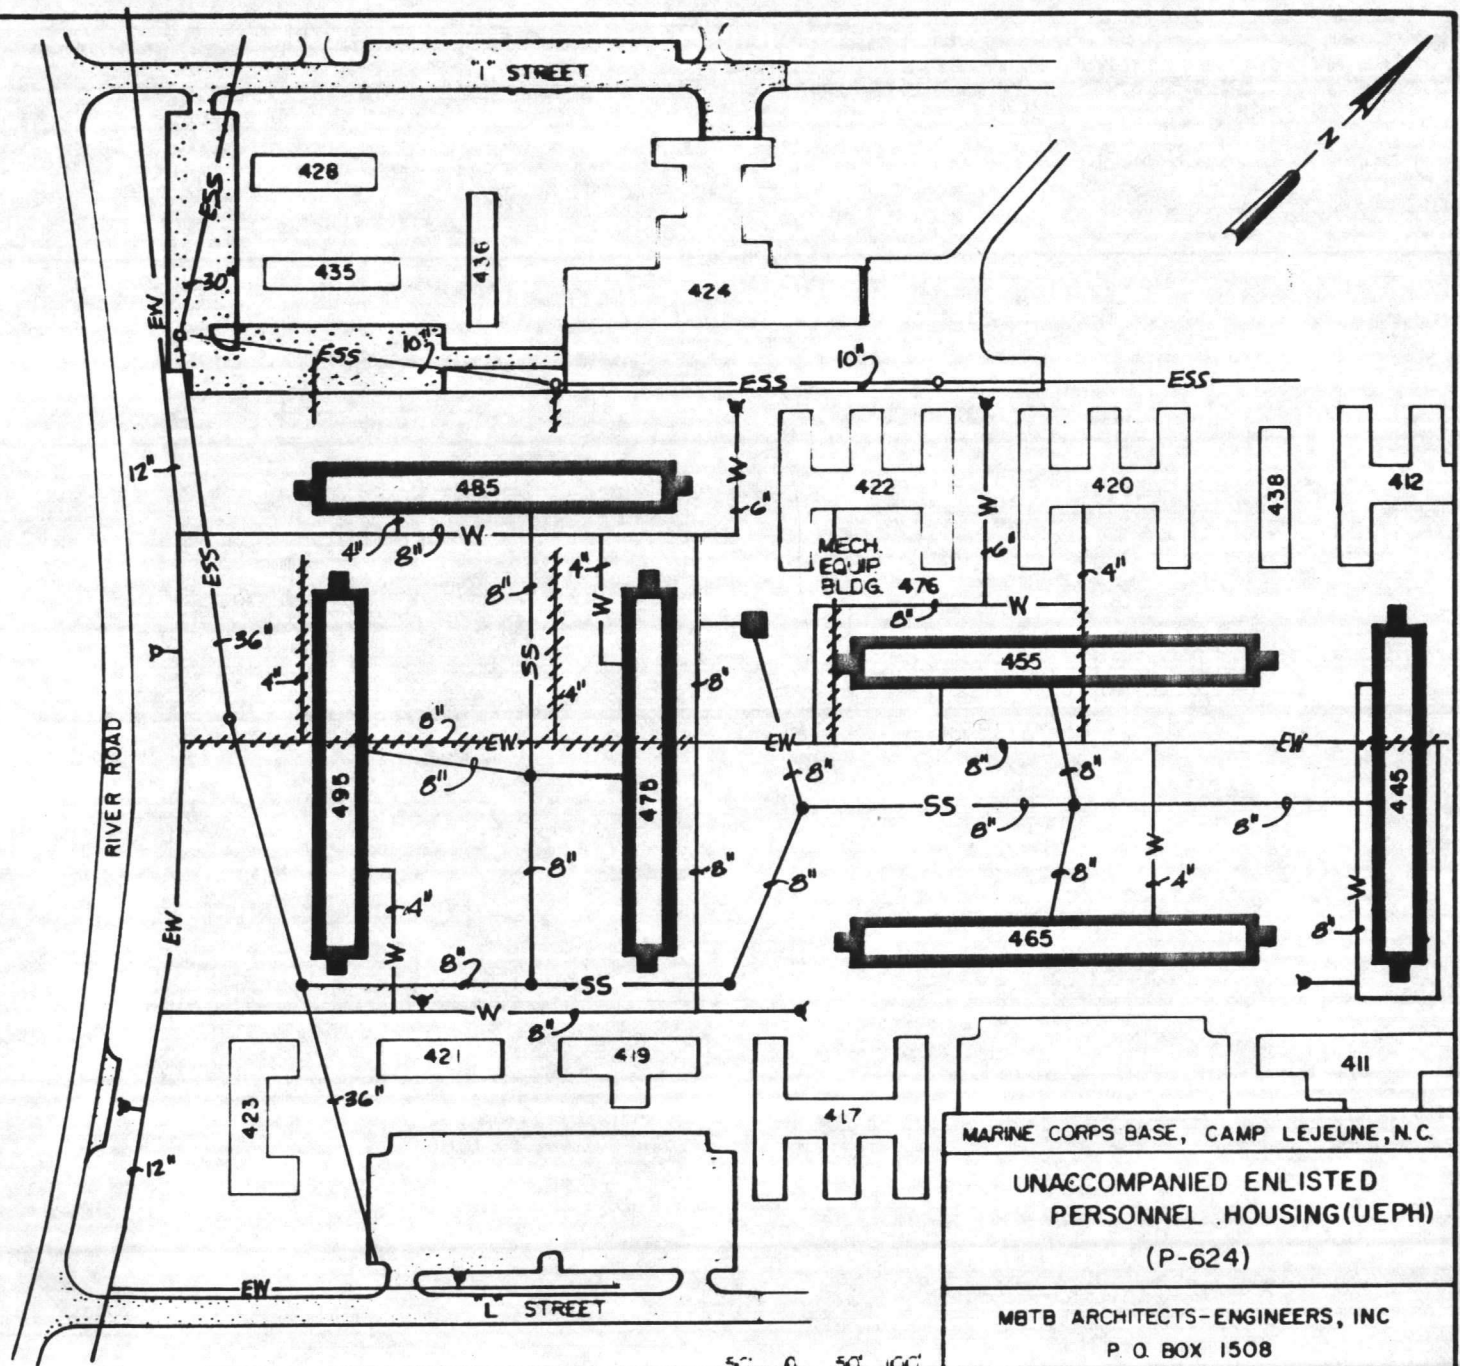


MARINE CORPS BASE, CAMP LEJEUNE, N.C.

UNACCOMPANIED ENLISTED
PERSONNEL HOUSING (UEPH)
(P-624)

MBTB ARCHITECTS-ENGINEERS, INC
P. O. BOX 1508
GREENVILLE, S. C. 29602


GRAPHIC SCALE 0 50 100'

 

LEGEND

EXIST.	NEW	
		STRUCTURE
		BITUMINOUS PAVING
		STORM DRAINAGE
		STEAM
		CONDENSATE
		PRIMARY CHILLED WATER SUPPLY
		PRIMARY CHILLED WATER RETURN
		UNDERGROUND ELECTRICAL
		UNDERGROUND TELEPHONE
		UNDERGROUND FIRE ALARM
		OVERHEAD POWER
		PAD MTD. TRANSFORMER
		WATER
		SANITARY SEWER
		FIRE HYDRANT
		TO BE REMOVED

MECHANICAL UTILITIES PLAN

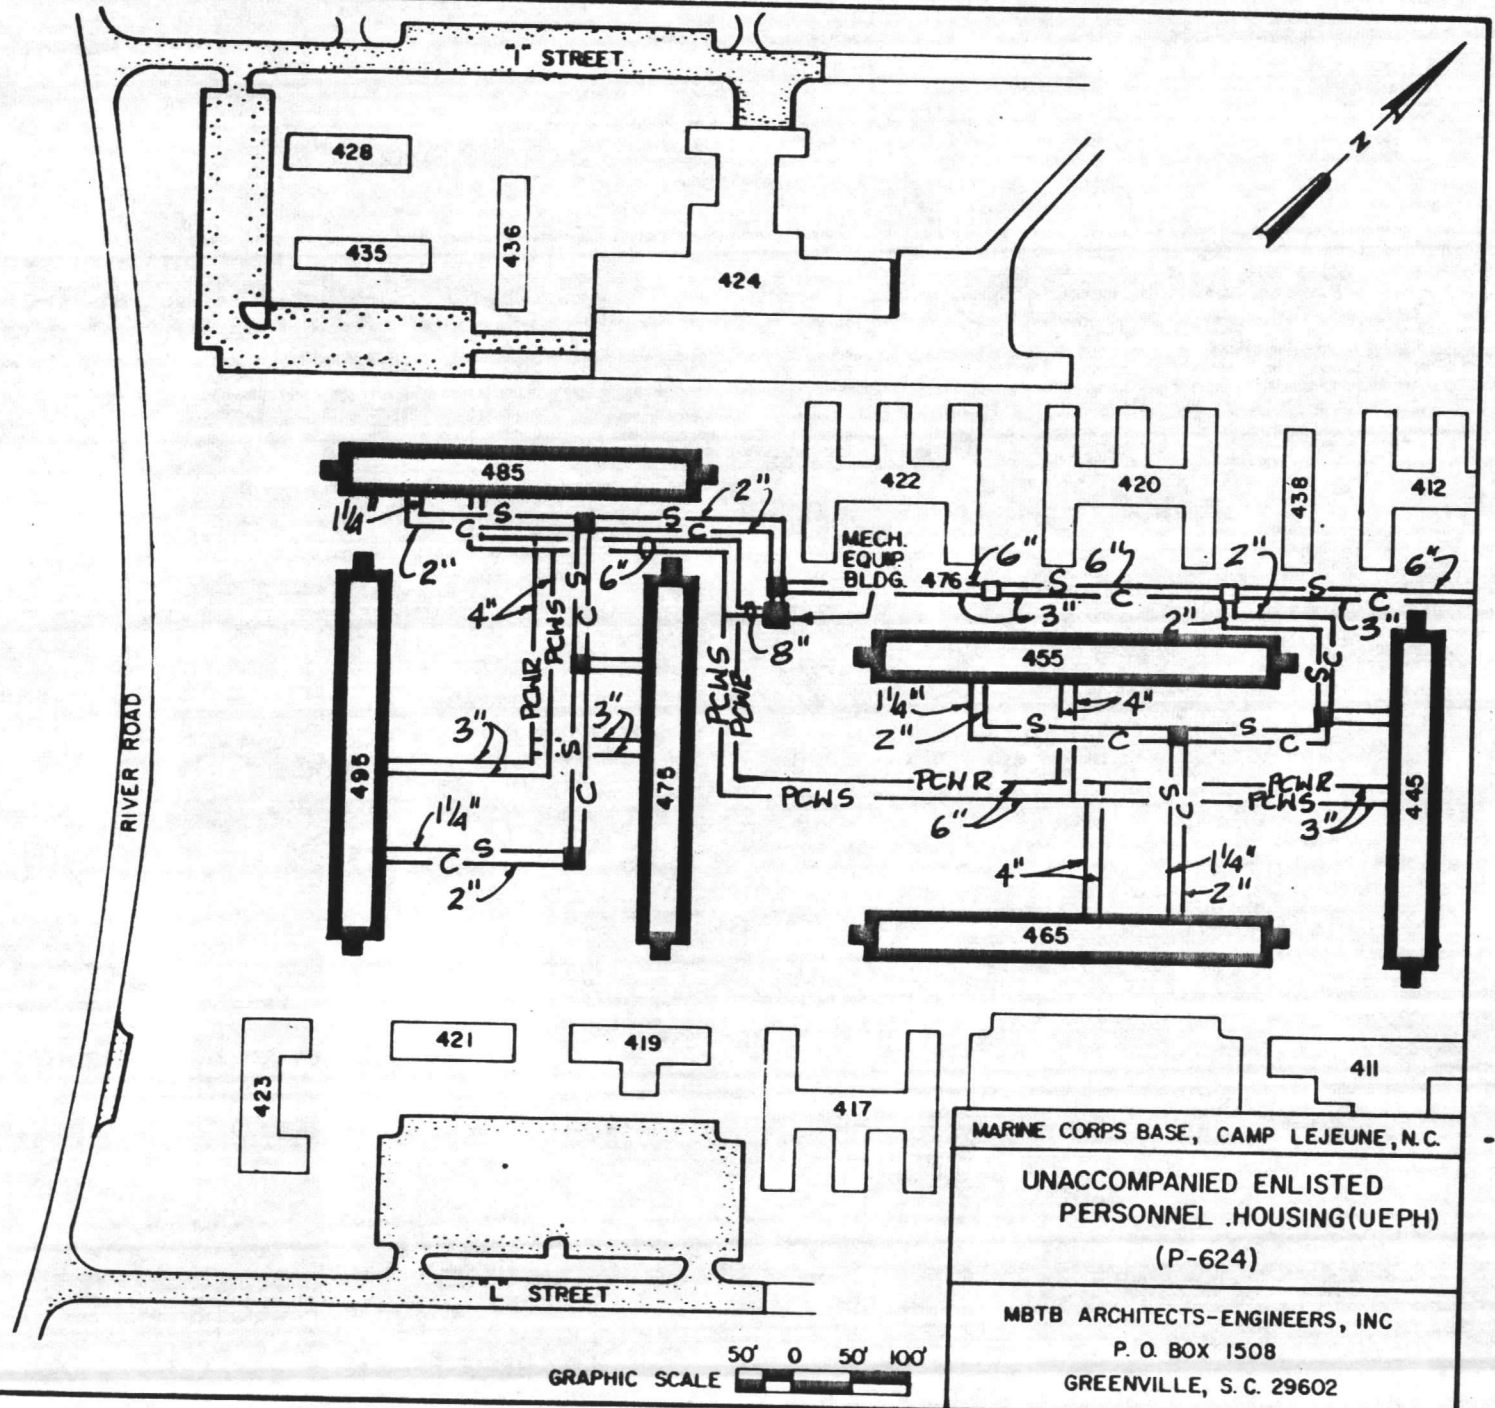

MARINE CORPS BASE, CAMP LEJEUNE, N.C.

UNACCOMPANIED ENLISTED
PERSONNEL HOUSING (UEPH)
(P-624)

MBTB ARCHITECTS-ENGINEERS, INC
P. O. BOX 1508
GREENVILLE, S. C. 29602

